



BALTIMORE COUNTY
DEPARTMENT OF PERMITS, APPROVALS & INSPECTIONS
111 WEST CHESAPEAKE AVENUE
TOWSON, MD 21204
410-887-3391

SIGN USE PERMIT

Permit Fees are Non-Refundable; Make Check Payable to "Baltimore County, Maryland"

PROPERTY ADDRESS 1620 York Rd Suite 105 Timonium MD ZIP CODE 21053
BUSINESS NAME Heritage Fine Jewelers LLC ZONING BL
OWNER'S NAME Three W Realty LLC PHONE NO. 443-224-8106 HISTORIC DISTRICT ☐ Yes ☐ No
MAILING ADDRESS 900 Poplar Hill Rd Baltimore MD 21210
APPLICANT/OWNER'S AGENT Chris M Rives PHONE NO. 443-792-4454
SIGN COMPANY NAME East West Sign Group PHONE NO. 443-792-4454
TYPE OF SIGN: ☐ Window Sign TAX ACCOUNT NO. 200 / 000 / 8761

☐ Temporary- Including Real Estate/Construction/Event Temporary Signs in the Last Year: ☐ Yes ☐ No
☐ Permanent ☐ Changeable Copy ☒ Wall ☐ Face Change Only ☐ Non-Illuminated
☐ Freestanding ☐ Pylon ☐ Monument ☐ Illuminated (separate electrical permit required)
Size: 2.83 feet x 44 feet = 124 square feet Height: N/A feet (freestanding signs)

Property Line/Street Right-of-Way Setbacks: front _____, sides _____ and _____, and rear _____.

NOTE: A construction plan, drawn to scale and clearly showing that all requirements have been met, must be attached; a site plan also must be attached for freestanding signs.

Table of Sign Regulations: 450.4. Attachment 1, 1.- An Electronic Changeable Copy Sign may only have a maximum Frequency of one instantaneous message change per 15 second cycle.

450.6.B.3 Changeable copy signs must operate at a constant intensity and not give the appearance of movement by flashing, blinking, strobing, scrolling, oscillating, or alternating lights.

PROHIBITIONS: including roof signs (Sections 450.5.B.7 and 450.6.A, Baltimore County Zoning Regulations):

1. Signs cannot impair motorist's clear view of traffic or government signs. All signs are subject to Section 102.5, BCZR.
2. Signs cannot imitate or resemble government signs, except for private traffic control and notice signs.
3. Signs cannot be placed in or project into or above street right of way or governmental property.
4. Sign or framework cannot obstruct window or opening for light and air or access to building, fire hydrant, or stand pipe.
5. Vehicle cannot be parked for the purpose of displaying an attached sign.
6. Except for flags exempted, flags, pennants, ribbons, streamers, tethered balloons, laser projections, and similar objects are prohibited.
7. Portable signs are prohibited, except for A-frame and sandwich board signs issued a use permit in B.M. - C.T. zones.
8. There can be no display or simulation of moving parts or message, except for an outdoor advertising sign with tri-vision, a changeable copy sign, or a thermometer, barometer, weather vane, barber pole, or clock.
9. No sign may emit sound

Work Description (including number of signs, special conditions, materials, locations and size):

Wall Sign on 62.5 foot Store Front

CORNER LOT ☐

OWNER/AGENT CERTIFICATION

I solemnly affirm under the penalties of perjury and upon personal knowledge that the contents of the above are true and further agree to locate the proposed sign such that it will not violate Baltimore County laws and regulations.

Signature _____

Date 6-16-17

Print/Type Name Chris Rives

☐ Require Planning Signature _____

Date _____

Copies: White-Office; Yellow- Applicant (keep this Copy for your permanent records)


REV 10/14

Authority under Section 500.4, BCZR **PAI Approval (SIGN ONLY)**

Signature A. Tan

Initials AT

Date 6/16/17

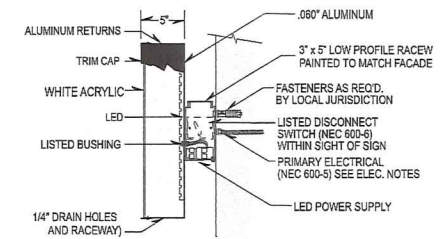


Existing



Night View

Sq.Ft.=124

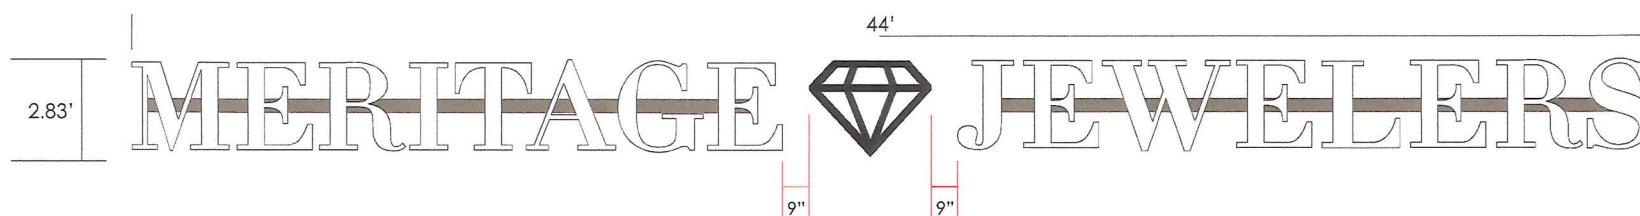

One (1) set of raceway mounted internally LED illuminated channel letters and logo.



Design: _____ Date: ____/____/____ Customer Approval: _____

803 F Barkwood Ct, Linthicum, MD 21090 phone: 443-792-4454

This design is the property of East West Sign Group LLC. Any use or reproduction without the consent of East West Sign Group LLC is strictly prohibited.

CLIENT:	Meritage
SITE:	1620 York Rd. Baltimore, MD 21093
CONSULTANT:	DD
DATE:	6-16-17
SCALE/ECH:	3/16"=1'
PROJECT:	PERMIT

