



BALTIMORE COUNTY
DEPARTMENT OF PERMITS, APPROVALS & INSPECTIONS
111 WEST CHESAPEAKE AVENUE
TOWSON, MD 21204
410-887-3391

UP-2017-0096-SI

B 937387

A 755934

The applicant is authorized to affirm that there are no current violations at this site pursuant to Section 112.7 BCC
Initials GB

75. —

SIGN USE PERMIT

Permit Fees are Non-Refundable; Make Check Payable to "Baltimore County, Maryland"

PROPERTY ADDRESS 9930 York Rd ZIP CODE 21030
BUSINESS NAME Tuesday Morning ZONING BR
OWNER'S NAME Church Lane Shops LLC PHONE NO. _____ HISTORIC DISTRICT ☐ Yes ☒ No
MAILING ADDRESS 2800 Querry Lake Dr Ste 340 Baltimore Md 21209
APPLICANT/OWNER'S AGENT GARY BENT PHONE NO. 410-507-0053
SIGN COMPANY NAME Alger Electric PHONE NO. 410-486-3549
TYPE OF SIGN: ☐ Window Sign TAX ACCOUNT NO. 160,000,7884

☐ Temporary- Including Real Estate/Construction/Event Temporary Signs in the Last Year: ☐ Yes ☒ No
☒ Permanent ☐ Changeable Copy ☒ Wall ☐ Face Change Only ☐ Non-Illuminated
☐ Freestanding ☐ Pylon ☐ Monument ☒ Illuminated (separate electrical permit required)
Size: 3.50 feet x 19.33 feet = 67.65 square feet Height: _____ feet (freestanding signs)

Property Line/Street Right-of-Way Setbacks: front _____, sides _____ and _____, and rear _____.

NOTE: A construction plan, drawn to scale and clearly showing that all requirements have been met, must be attached; a site plan also must be attached for freestanding signs.

Table of Sign Regulations: 450.4. Attachment 1, 1.- An Electronic Changeable Copy Sign may only have a maximum Frequency of one instantaneous message change per 15 second cycle.

450.6.B.3 Changeable copy signs must operate at a constant intensity and not give the appearance of movement by flashing, blinking, strobing, scrolling, oscillating, or alternating lights.

PROHIBITIONS: including roof signs (Sections 450.5.B.7 and 450.6.A, Baltimore County Zoning Regulations):

1. Signs cannot impair motorist's clear view of traffic or government signs. All signs are subject to Section 102.5, BCZR.
2. Signs cannot imitate or resemble government signs, except for private traffic control and notice signs.
3. Signs cannot be placed in or project into or above street right of way or governmental property.
4. Sign or framework cannot obstruct window or opening for light and air or access to building, fire hydrant, or stand pipe.
5. Vehicle cannot be parked for the purpose of displaying an attached sign.
6. Except for flags exempted, flags, pennants, ribbons, streamers, tethered balloons, laser projections, and similar objects are prohibited.
7. Portable signs are prohibited, except for A-frame and sandwich board signs issued a use permit in B.M. - C.T. zones.
8. There can be no display or simulation of moving parts or message, except for an outdoor advertising sign with tri-vision, a changeable copy sign, or a thermometer, barometer, weather vane, barber pole, or clock.
9. No sign may emit sound

Exceed sign allowance - need variance

Work Description (including number of signs, special conditions, materials, locations and size):

Install 6 illuminated wall sign "Tuesday Morning" 3.50' x 19.33' = 67.65

CORNER LOT ☐

Street front = 36'

OWNER/AGENT CERTIFICATION

I solemnly affirm under the penalties of perjury and upon personal knowledge that the contents of the above are true and further agree to locate the proposed sign such that it will not violate Baltimore County laws and regulations.

Signature _____

Date 4-11-17

Print/Type Name GARY BENT

☐ Require Planning Signature _____

Date _____

Copies: White-Office; Yellow- Applicant (keep this Copy for your permanent records)

REV 10/14

Authority under Section 500.4, BCZR **PAI Approval** (SIGN ONLY)

Signature _____

Initials scm

Date 5/18/17



PROPOSED

SIGN CODE:

Code Allows for 2X the Tenant Building Frontage.
NTE 84SF.



EXISTING

NOTE: BLADE SIGN - Reference Drawing **#B71698D**
for Decoration and Specifications

Internally Illuminated Remote
Letter Set - **REF: Dwg. #B71698A**
SQUARE FOOTAGE = 75.34

Tuesday Morning

ACCOUNT: Tuesday Morning
LOCATION: Cockeysville, MD
SALES: L.C. DESIGNER: E. Davies
DATE: 08/25/16 All boxes checked to Enter Order
B71698
☒ Artwork
☒ Design
☒ Survey

COMPANION FILES

PRODUCTION PROCESSING
Kieffer/ILSM-#
Job #
-001
-002
-003
-004

REVISION:

A Raise sign 3ft
B Revise to Linear layout
C Move sign to the right, add blade sign
D Dims revised per AE, reduced letters on painted B/G
E Revise to dual color faces, no painted facade
F
G
H

INITIALS & DATE:

TVS 09/01/16
TVS 09/14/16
TVS 02/27/17
TVS 04/25/17
TVS 05/11/17


Kieffer
& CO., INC.



THIS IS AN ORIGINAL UNPUBLISHED DRAWING SUBMITTED FOR USE IN CONNECTION WITH A PROJECT BEING PLANNED FOR YOU BY KIEFFER & CO., INC. IT IS NOT TO BE REPRODUCED, COPIED OR EXHIBITED IN ANY FASHION WITHOUT THE WRITTEN PERMISSION OF KIEFFER & CO., INC.

© 2015 KIEFFER & CO., INC.

585 Bond Street - Lincolnshire, IL 60069
PHONE: (847) 520-1255 FAX: (847) 520-1543
www.kieffersigns.com

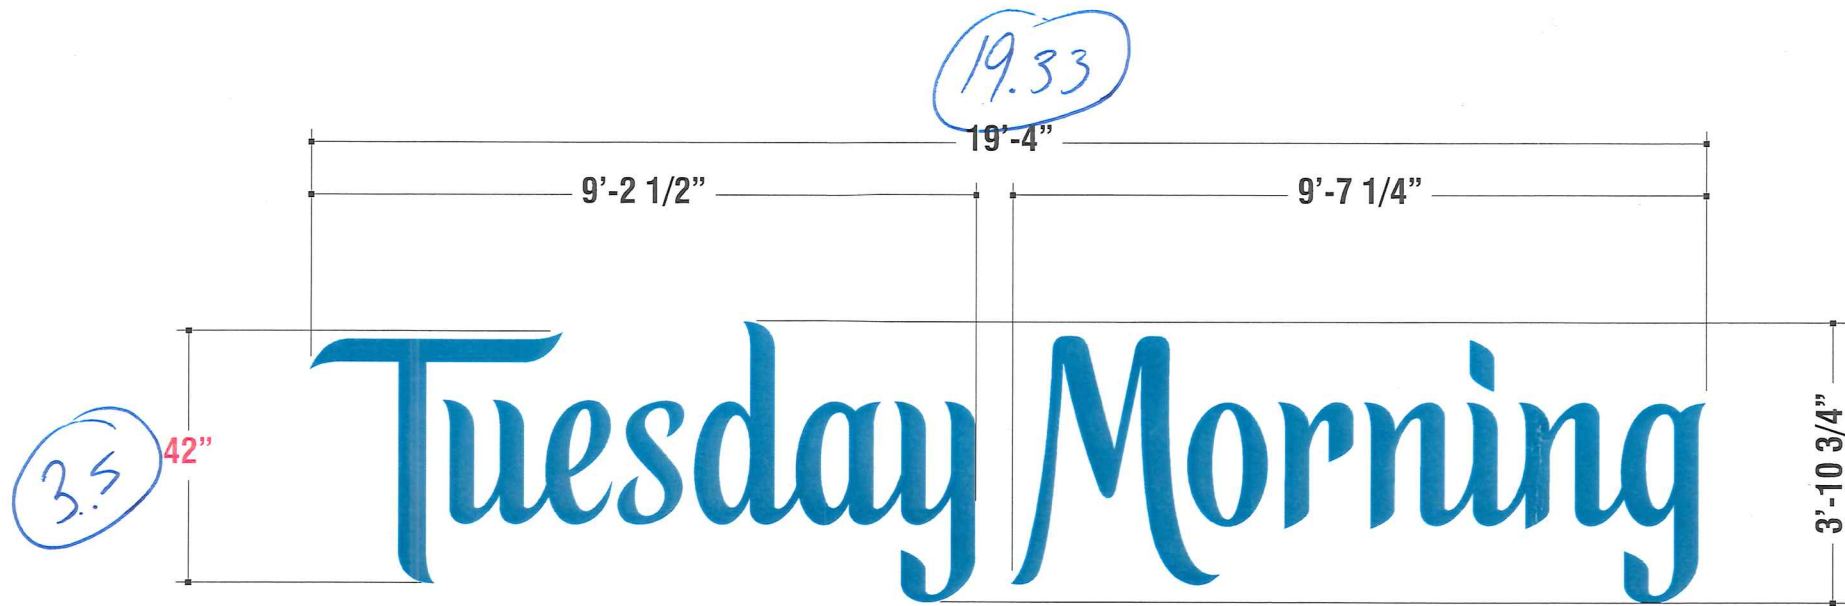

ELECTRICAL REQUIREMENTS

Total: TBD Amps

of 120V, 20A Circuits Required To Be Determined

ALL BRANCH CIRCUITS SHALL BE DEDICATED TO SIGNS (INCLUDING GROUND & NEUTRAL) AND SHALL NOT BE SHARED W/ OTHER LOADS.

CUSTOMER TO PROVIDE:

(For New / Remodel Construction)ADEQUATE BEHIND THE WALL BACKING & ACCESS AS REQUIRED TO INSTALL SIGNAGE. CUSTOMER TO FWD COPY OF FINAL APPROVED SIGNAGE DRAWINGS TO BUILDING SITE CONTACT SO THAT THESE PROVISIONS CAN BE MADE DURING CONSTRUCTION AND PRIOR TO INSTALLATION.

ALL BRANCH (PRIMARY ELECTRICAL SERVICE) CIRCUITS AND FINAL CONNECTION TO EACH SIGN (WITHIN 5 FT.) TO BE BY CERTIFIED ELECTRICIAN:

- A. All branch circuits for signs must be totally dedicated to signs (including dedicated ground & dedicated neutral per circuit).
- B. Sign circuits must not be shared w/ other loads such as lighting, air conditioning & other equipment.
- C. Properly sized ground wire that can be traced back to the breaker panel must be provided.
- D. Number and size of circuits for each sign to meet Kieffer Sign's requirement.

Any deviation from the above recommendations may result in:

- 1. Damage to or improper operation of the sign(s).
- 2. Delays and additional costs.

Notes: Certain electrical components of signs will fail prematurely if signs are not shut-off for a period of time, once, each day. For best performance, we recommend signs to be connected to an automatic controlling device such as an Energy Management System, Time Clock or Photo Cell that will automatically shut-off the sign for a period of time, each day. Failure to do so will cause damage to the electrical components of the sign and void the warranty.

INSTALLER IS RESPONSIBLE FOR:

PROVIDING & INSTALLING ALL COMPONENTS REQUIRED TO RUN SECONDARY WIRING (CONNECTORS, GTO CONDUIT, ETC.) TBD BY LOCAL CODE & SITE CONDITIONS.

ELECTRICAL NOTES:

- 1. INSTALLATION OF THESE (ELECTRICAL) SIGNS SHALL CONFORM TO THE REQUIREMENTS OF ARTICLE 600 OF THE N.E.C., U.L. 48 AND / OR OTHER APPLICABLE CODES. THIS INCLUDES PROPER GROUNDING AND BONDING OF THE SIGN.

PROVIDING ALL NEEDED INSTALLATION HARDWARE AS DETERMINED BY LOCAL CODE AND SITE CONDITIONS.

SEALING BUILDING PENETRATIONS W/ SILICONE TO PREVENT MOISTURE PENETRATION AT EXTERIOR LOCATIONS.

Remote Channel Letter Specifications

SCALE: 1/4" = 1' - 0"

LED Illuminated Channel Letters
REMOTE

A	ILLUMINATION	LED TYPE	AGILIGHT
B	POWER SUPPLY	COLOR	WHITE
C	FACE	MATERIAL	ACRYLIC
D	RETAINER	COLOR	#2406 WHITE
E	RETURN	VINYL	SEE COLOR SCHEDULE
F	BACK	TYPE	SEE NOTES
G	MOUNTING	COLOR	WHITE
H	ELECTRICAL	MATERIAL	.040 x 5.3" ALUMINUM
I	SWITCH	COLOR	WHITE
		DEPTH	5"
		GAUGE	.063
		MATERIAL	ALUMINUM
		TYPE	MECHANICAL
		FASTENER	PER WALL CONDITIONS
		TYPE	PASS THRU
		TYPE	-
		TYPE	DISCONNECT/TOGGLE
		LOCATION	BY ELECTRICIAN

*WEEP HOLE(S) PER MFG. STANDARDS
*CAULK REQUIRED
*UL LISTED PRODUCT - NO VISIBLE LABELS
*ALL ELECTRICAL OUTS LOCATED FOR REMOTE APPLICATION

GENERAL SPECIFICATIONS:

Material Specifications

- ☐ White Trim Cap & Returns
- ☐ #2406 White Diffuser Faces

Vinyl Specifications

- ☒ 3M-VDC4 -DN00467-CUSTOM TM BLUE FILM Faces (Dual Color)

Tuesday Morning

ACCOUNT: Tuesday Morning
LOCATION: Cockeysville, MD
SALES: L.C. DESIGNER: E. Davies
DATE: 08/25/16 All boxes checked to Enter Order
B71698A
☒ Artwork
☒ Design
☒ Survey

COMPANION FILES

PRODUCTION/PROCESSING	
Master Item #	
Job #	
-001	
-002	
-003	
-004	

REVISION:

A	Revise to linear layout
B	Revise to letters on a painted facade
C	Revise to dual color faces, no painted facade
D	-
E	-
F	-
G	-
H	-

INITIALS & DATE:

TVS 09/01/16
TVS 04/25/16
TVS 05/11/17
-
-
-
-
-

Kieffer
& CO., INC.

UL
LISTED

THIS IS AN ORIGINAL UNPUBLISHED DRAWING SUBMITTED FOR USE IN CONNECTION WITH A PROJECT BEING PLANNED FOR YOU BY KIEFFER & CO., INC. IT IS NOT TO BE REPRODUCED, COPIED OR EXHIBITED IN ANY FASHION WITHOUT THE WRITTEN PERMISSION OF KIEFFER & CO., INC.
© 2015 KIEFFER & CO., INC.
585 Bond Street - Lincolnshire, IL 60069
PHONE: (847) 520-1255 FAX: (847) 520-1543
www.kieffersigns.com