Applic 13 of 20  Blade Sign  TOWSON  410-8  SIGN US  Permit Fees are Non-Refundable; Make Check Payable to "Baltimore, MI	SAPEAKE AVENUE N, MD 21204 S87-3391 SE PERMIT County, Maryland" D ZIP CODE 212	The applicant is authorized to affirm that there are no current violations at this site pursuant to Section 112.7 BCC Initials
BUSINESS NAME Towson Commons, Suite 108, Pennsylvania Ave elevation ZONING BM CT		
OWNER'S NAME Maryland Financial Investors PHONE NO. 410-308-0700 HISTORIC DISTRICT Yes No.		
MAILING ADDRESS 2800 Quarry Lake Dr., Ste 340, Baltimore, MD 21209		
APPLICANT/OWNER'S AGENT Joe Trabert, Agent Triangle Sign & Service LLC	PHONE NO.	443-297-5025
11-13 AZai Cl., P.O. Box 24180, Baltimore, MID 21227		410-247-5300
TYPE OF SIGN: Window Sign TA	X ACCOUNT NO. 25 / 00	0 / 12496
☐ Temporary-Including Real Estate/Construction/Event Temporary Signs in the Last Year: ☐ Yes 📈 No		
Permanent Changeable Copy Wall Face Change Only Non-Illuminated		
Freestanding Pylon Monument Illuminated (sepa	rate electrical permit required)	
1.5'H feet x $3.0$ 'W feet = $4.5$ square feet	Height: feet (frees	tanding signs)
Property Line/Street Right-of-Way Setbacks: front, sides, and rear		
NOTE: A construction plan, drawn to scale and clearly showing that all requirements have been met, must be attached; a site plan also		
must be attached for freestanding signs.		
Table of Sign Regulations: 450.4. Attachment 1, 1 An Electronic Changinstantaneous message change per 15 second cycle.  PROHIBITIONS: including roof signs (Sections 450.5.B.7 and 450.6.A.  1. Signs cannot impair motorist's clear view of traffic or government 2. Signs cannot imitate or resemble government signs, except for pri 3. Signs cannot be placed in or project into or above street right of w.  4. Sign or framework cannot obstruct window or opening for light are 5. Vehicle cannot be parked for the purpose of displaying an attached 6. Except for flags exempted, flags, pennants, ribbons, streamers, test prohibited.  7. Portable signs are prohibited, except for A-frame and sandwich be 8. There can be no display or simulation of moving parts or message changeable copy sign, or a thermometer, barometer, weather vane, 9. No sign may emit sound 450.6.B.3 Changeable copy signs must operate at a constant flashing, blinking, strobing, scrolling, oscillating, or altern	paltimore County Zoning Regulating is signs. All signs are subject to Sect wate traffic control and notice signs and or governmental property. In a air or access to building, fire hydrologism. In the subject in the sign. In the signs is sued a use permit in B. It is a country in the signs in t	ations): ion 102.5, BCZR.  rant, or stand pipe. id similar objects are M. – C.T. zones. sign with tri-vision, a
Work Description (including number of signs, special conditions, ma	terials, locations and size):	
Install one double-faced, illuminated blade sign for Suite 108, Sign Dimensions: 1.5'H x 3.0'W = 4.5 sf Project is part of the Downtown Towson District Department of Planning / Baltimore County Design Review P	z Panel	vation CORNER LOT
OWNER/AGENT CERT	TIFICATION	
I solemnly affirm under the penalties of perjury and upon personal knowledge that the contents of the above are true and further agree to locate the proposed sign such that it will not violate Baltimore County laws and regulations.		
	Joe Trabert c/o Triangle Sign Print/Type Name	& Service

Signature

Sign quire Planning Signature

Initials

Copies: White-Office; Yellow- Applicant (keep


this Copy for your permanent records) **REV 03/12** 

Authority under Section 500 4, BCZR PAI Approval (SIGN ONLY)

## PENNSYLVANIA AVENUE ELEVATION BOOK BUTCH BLADE SIGNS

SCALE: N.T.S.

BLADE SIGN QTY .: SEVEN (7)

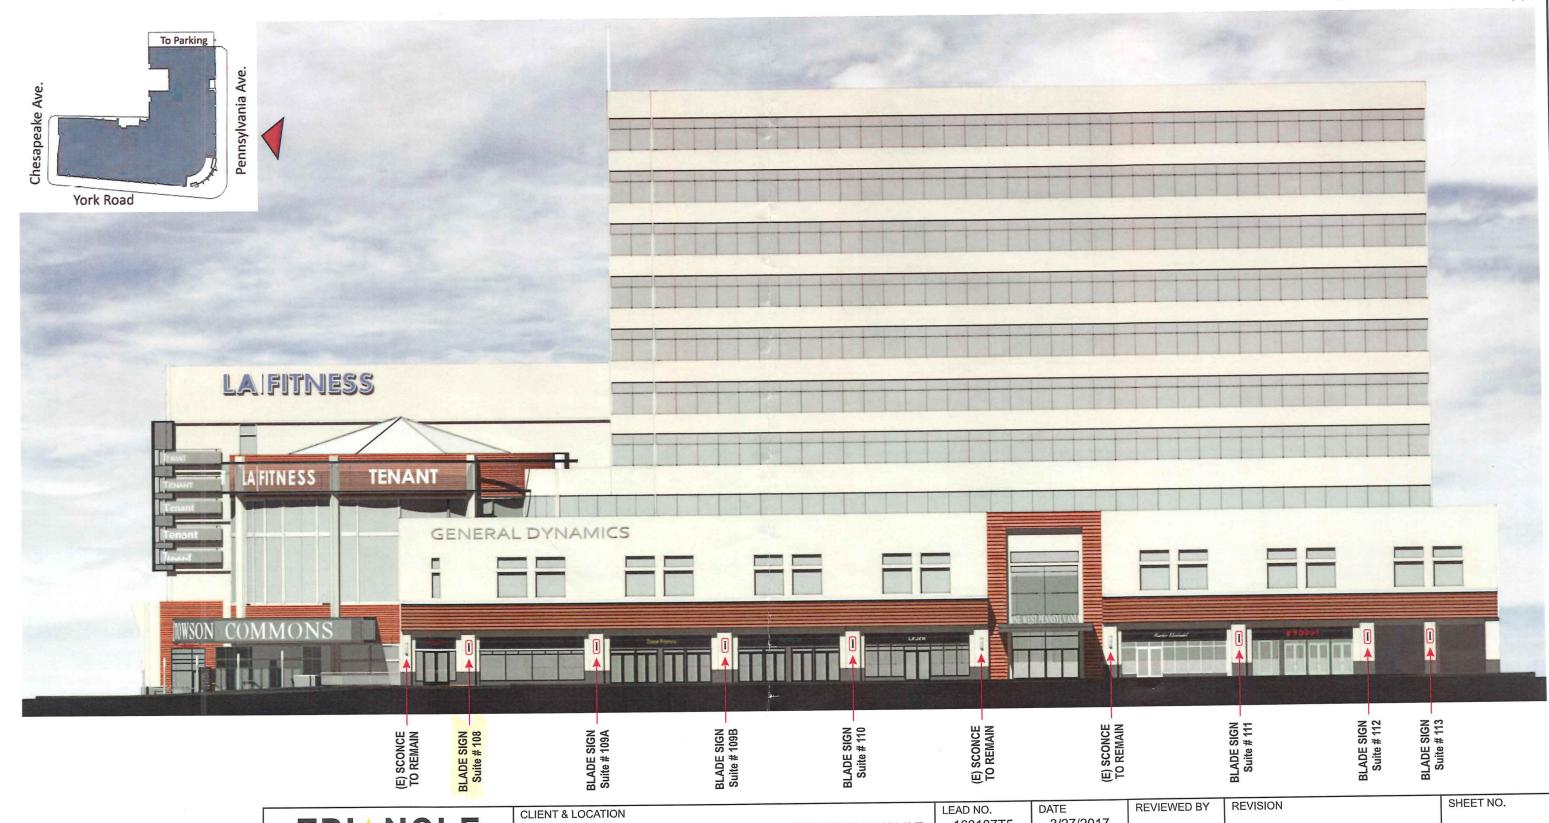



TRIANGLE SIGN & SERVICE

**TOWSON COMMONS** 

160107T5 3/27/2017 DRAWN BY SALESMAN FΗ BK

SEG. NO.

7 of 12

