RE: Job 52319, Towson Commons Applic 12 of 20

Suite 107

100.

₩±₩₩ Blade Sign

BALTIMORE COUNTY

DEPARTMENT OF PERMITS, APPROVALS & INSPECTIONS 111 WEST CHESAPEAKE AVENUE

TOWSON, MD 21204 410-887-3391

BURTO

The applicant is authorized to affirm that there are no current violations at this

	SIGN USE PERMIT	site pursuant to Section
Permit Fees are Non-Refundable; Make Check Payal	ole to "Baltimore County, Marylan	d" 112.7 BCO Initials
PROPERTY ADDRESS 1 West Pennsylvania Ave,	Baltimore, MD	ZIP CODE_21204
BUSINESS NAME Towson Commons, Suite 107	, York Road elevation	ZONING BM CT
OWNER'S NAME Maryland Financial Investors	PHONE NO. 410-308-0700	HISTORIC DISTRICT 🗌 Yes 📈 No
MAILING ADDRESS 2800 Quarry Lake Dr., Ste	340, Baltimore, MD 21209	•
APPLICANT/OWNER'S AGENT Joe Trabert, Agen	t	PHONE NO. 443-297-5025
SIGN COMPANY NAME Triangle Sign & Service, 11-13 Azar Ct., P.O. Box TYPE OF SIGN: Window Sign	LLC 24186 Raltimora MD 21227	PHONE NO. 410-247-5300
TYPE OF SIGN: Window Sign	TAX ACCOUNT NO	. 25 / 000 / 12496
☐ Temporary- Including Real Estate/Construction/Even	t Temporary	Signs in the Last Year: 🗌 Yes 💢 No
Permanent Changeable Copy Wall		
☐ Freestanding ☐ Pylon ☐ Monument ☒ Illuminated (separate electrical permit required)		
1.5'H feet x 3.0 'W feet = 4.5 square		
Property Line/Street Right-of-Way Setbacks: front	, sidesand,	and rear
NOTE: A construction plan, drawn to scale and clearly s	howing that all requirements have be	en met, must be attached; a site plan also
must be attached for freestanding signs.		
Table of Sign Regulations: 450.4. Attachment 1, 1 Ar instantaneous message change per 15 second cycle. PROHIBITIONS: including roof signs (Sections 450.4. 1. Signs cannot impair motorist's clear view of tra 2. Signs cannot imitate or resemble government si 3. Signs cannot be placed in or project into or about 4. Sign or framework cannot obstruct window or considerable signs are prohibited, and the purpose of displayed for the purpose of displa	5.B.7 and 450.6.A, Baltimore Coun- ffic or government signs. All signs ar gns, except for private traffic control we street right of way or governmenta ppening for light and air or access to b playing an attached sign. ons, streamers, tethered balloons, las ue and sandwich board signs issued a g parts or message, except for an outce eter, weather vane, barber pole, or cle perate at a constant intensity and no	ty Zoning Regulations): e subject to Section 102.5, BCZR. and notice signs. I property. building, fire hydrant, or stand pipe. er projections, and similar objects are use permit in B.M. – C.T. zones. door advertising sign with tri-vision, a ock.
Work Description (including number of signs, speci		and size):
Install one double-faced, illuminated blade sig	n for Suite 107, on the York Ro	oad elevation
Sign Dimensions: 1.5'H x 3.0'W = 4.5 sf Project is part of the Downtown Towson Distr	ict DIF	CORNER LOT
Department of Planning / Baltimore County D	esign Review Panel	CORNER LOT
OWNER/AGENT CERTIFICATION		
I solemnly affirm under the penaltic of perjury and upon personal knowledge that the contents of the above are true and further agree to locate the proposed sign each that it will not violate Baltimore County laws and regulations.		
		2
Signature May 18,	2017 Joe Trabert c/o Print/Type Name	Triangle Sign & Service
	* I	U/8/17 to reprin for
Require Planning Signature	Date	U/8/11


Copies: White-Office; Yellow- Applicant (keep this Copy for your permanent records)

Signature

Initials

Authority under Section 500.4, BCZR PAI Approval (SIGN ONLY)

REV 03/12

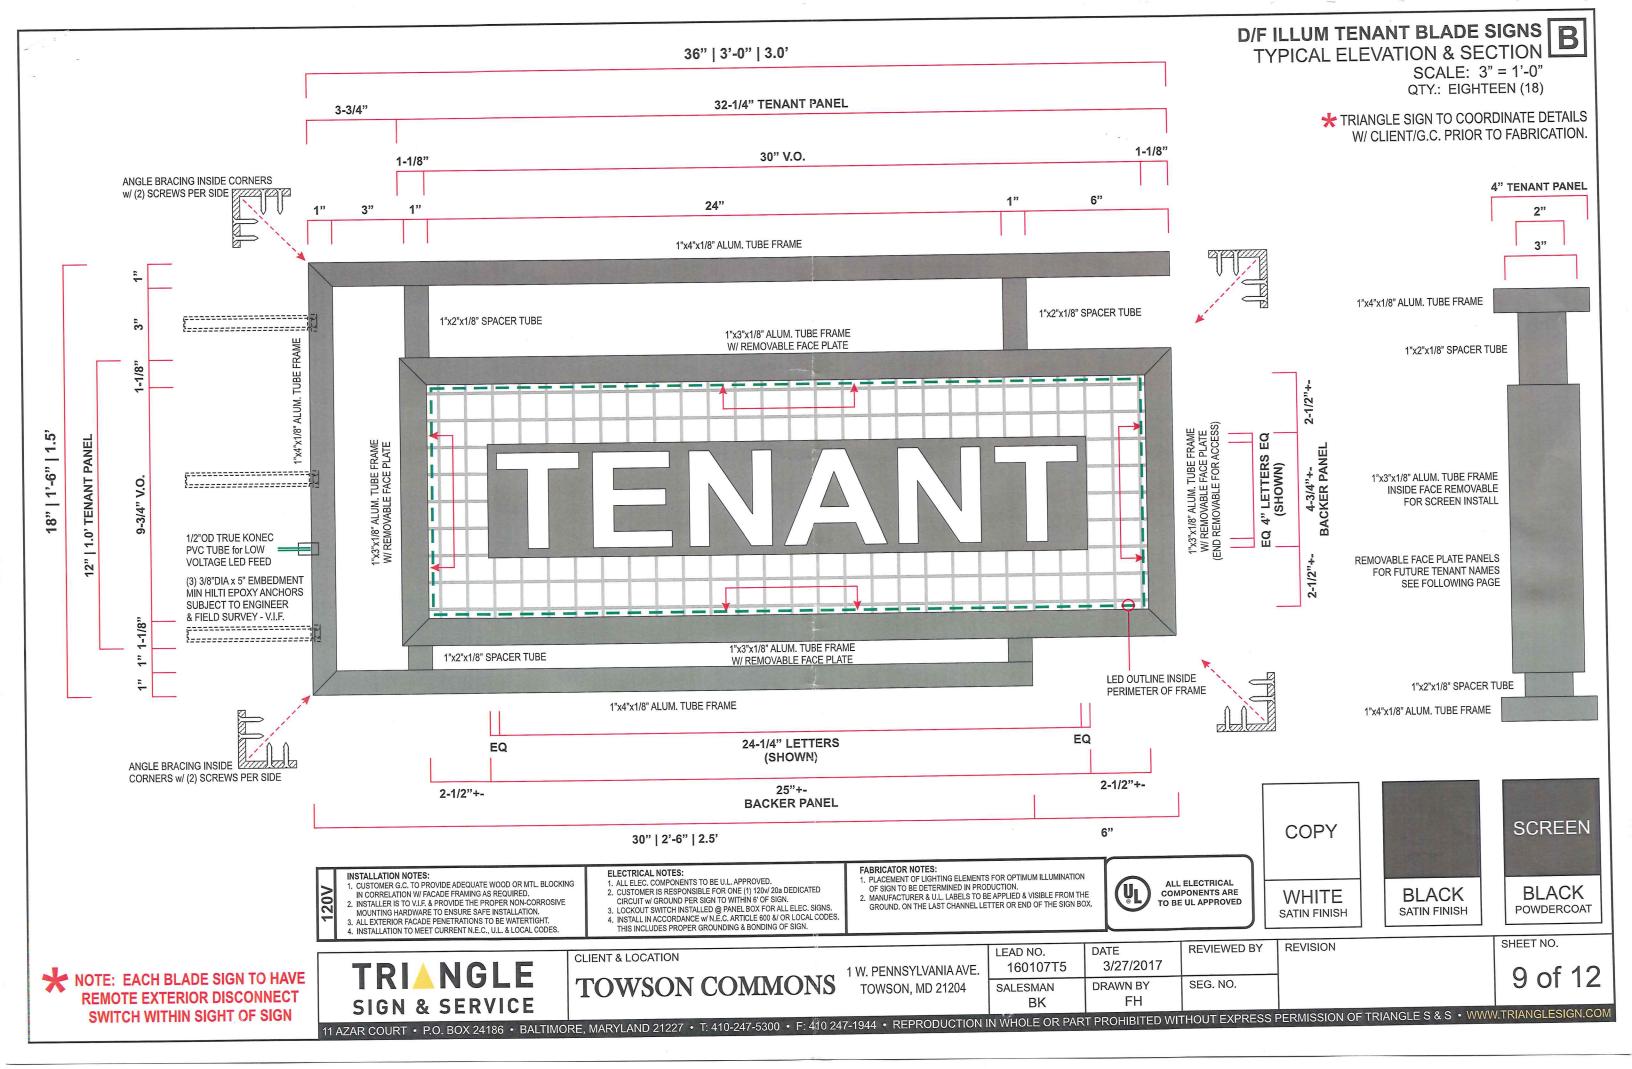

YORK ROAD ELEVATION BOUT ILLUM TENANT BLADE SIGNS

SCALE: N.T.S. BLADE SIGN QTY.: EIGHT (8)

