



BALTIMORE COUNTY
DEPARTMENT OF PERMITS, APPROVALS & INSPECTIONS
111 WEST CHESAPEAKE AVENUE
TOWSON, MD 21204
410-887-3391

SIGN USE PERMIT

B 937526
A 751695
The applicant is authorized to affirm that there are no current violations at this site pursuant to Section 112.7 BCC
Initials TFC

Permit Fees are Non-Refundable; Make Check Payable to "Baltimore County, Maryland"

PROPERTY ADDRESS 9215 LIBERTY RD ZIP CODE 21133
BUSINESS NAME VELCO INSURANCE Agency INC ZONING R0
OWNER'S NAME Timothy F Cook PHONE NO. 410-922-0912 HISTORIC DISTRICT ☐ Yes ☒ No
MAILING ADDRESS PO Box 683, RANDAUSTOWN, MD 21133-0683
APPLICANT/OWNER'S AGENT _____ PHONE NO. _____
SIGN COMPANY NAME SIGNARAMA PHONE NO. _____
TYPE OF SIGN: ☐ Window Sign TAX ACCOUNT NO. 02 / 06 / 100183

☐ Temporary- Including Real Estate/Construction/Event Temporary Signs in the Last Year: ☐ Yes ☐ No

☒ Permanent ☐ Changeable Copy ☐ Wall ☐ Face Change Only ☐ Non-Illuminated

☒ Freestanding ☐ Pylon ☐ Monument ☐ Illuminated (separate electrical permit required)

Size: 3 feet x 5 feet = 15 square feet Height: 6' feet (freestanding signs)

Property Line/Street Right-of-Way Setbacks: front 10', sides _____ and _____, and rear _____.

NOTE: A construction plan, drawn to scale and clearly showing that all requirements have been met, must be attached; a site plan also must be attached for freestanding signs.

Table of Sign Regulations: 450.4. Attachment 1, 1.- An Electronic Changeable Copy Sign may only have a maximum Frequency of one instantaneous message change per 15 second cycle.

450.6.B.3 Changeable copy signs must operate at a constant intensity and not give the appearance of movement by flashing, blinking, strobing, scrolling, oscillating, or alternating lights.

PROHIBITIONS: including roof signs (Sections 450.5.B.7 and 450.6.A, Baltimore County Zoning Regulations):

1. Signs cannot impair motorist's clear view of traffic or government signs. All signs are subject to Section 102.5, BCZR.
2. Signs cannot imitate or resemble government signs, except for private traffic control and notice signs.
3. Signs cannot be placed in or project into or above street right of way or governmental property.
4. Sign or framework cannot obstruct window or opening for light and air or access to building, fire hydrant, or stand pipe.
5. Vehicle cannot be parked for the purpose of displaying an attached sign.
6. Except for flags exempted, flags, pennants, ribbons, streamers, tethered balloons, laser projections, and similar objects are prohibited.
7. Portable signs are prohibited, except for A-frame and sandwich board signs issued a use permit in B.M. - C.T. zones.
8. There can be no display or simulation of moving parts or message, except for an outdoor advertising sign with tri-vision, a changeable copy sign, or a thermometer, barometer, weather vane, barber pole, or clock.
9. No sign may emit sound

Work Description (including number of signs, special conditions, materials, locations and size):

1 D/F Free standing Enterprise sign
3'x5' = 15 sq ft

CORNER LOT ☐

OWNER/AGENT CERTIFICATION

I solemnly affirm under the penalties of perjury and upon personal knowledge that the contents of the above are true and further agree to locate the proposed sign such that it will not violate Baltimore County laws and regulations.

Signature _____

Date 5/12/17

Print/Type Name Timothy F Cook, President

☒ Require Planning Signature Jim Bin

Date 5/12/17

Copies: White-Office; Yellow- Applicant (keep this Copy for your permanent records)

REV 10/14


Authority under Section 500.4, BCZR **PAI Approval** (SIGN ONLY)

Signature _____

Initials _____

Date 5/12/17

9215 Liberty Rd

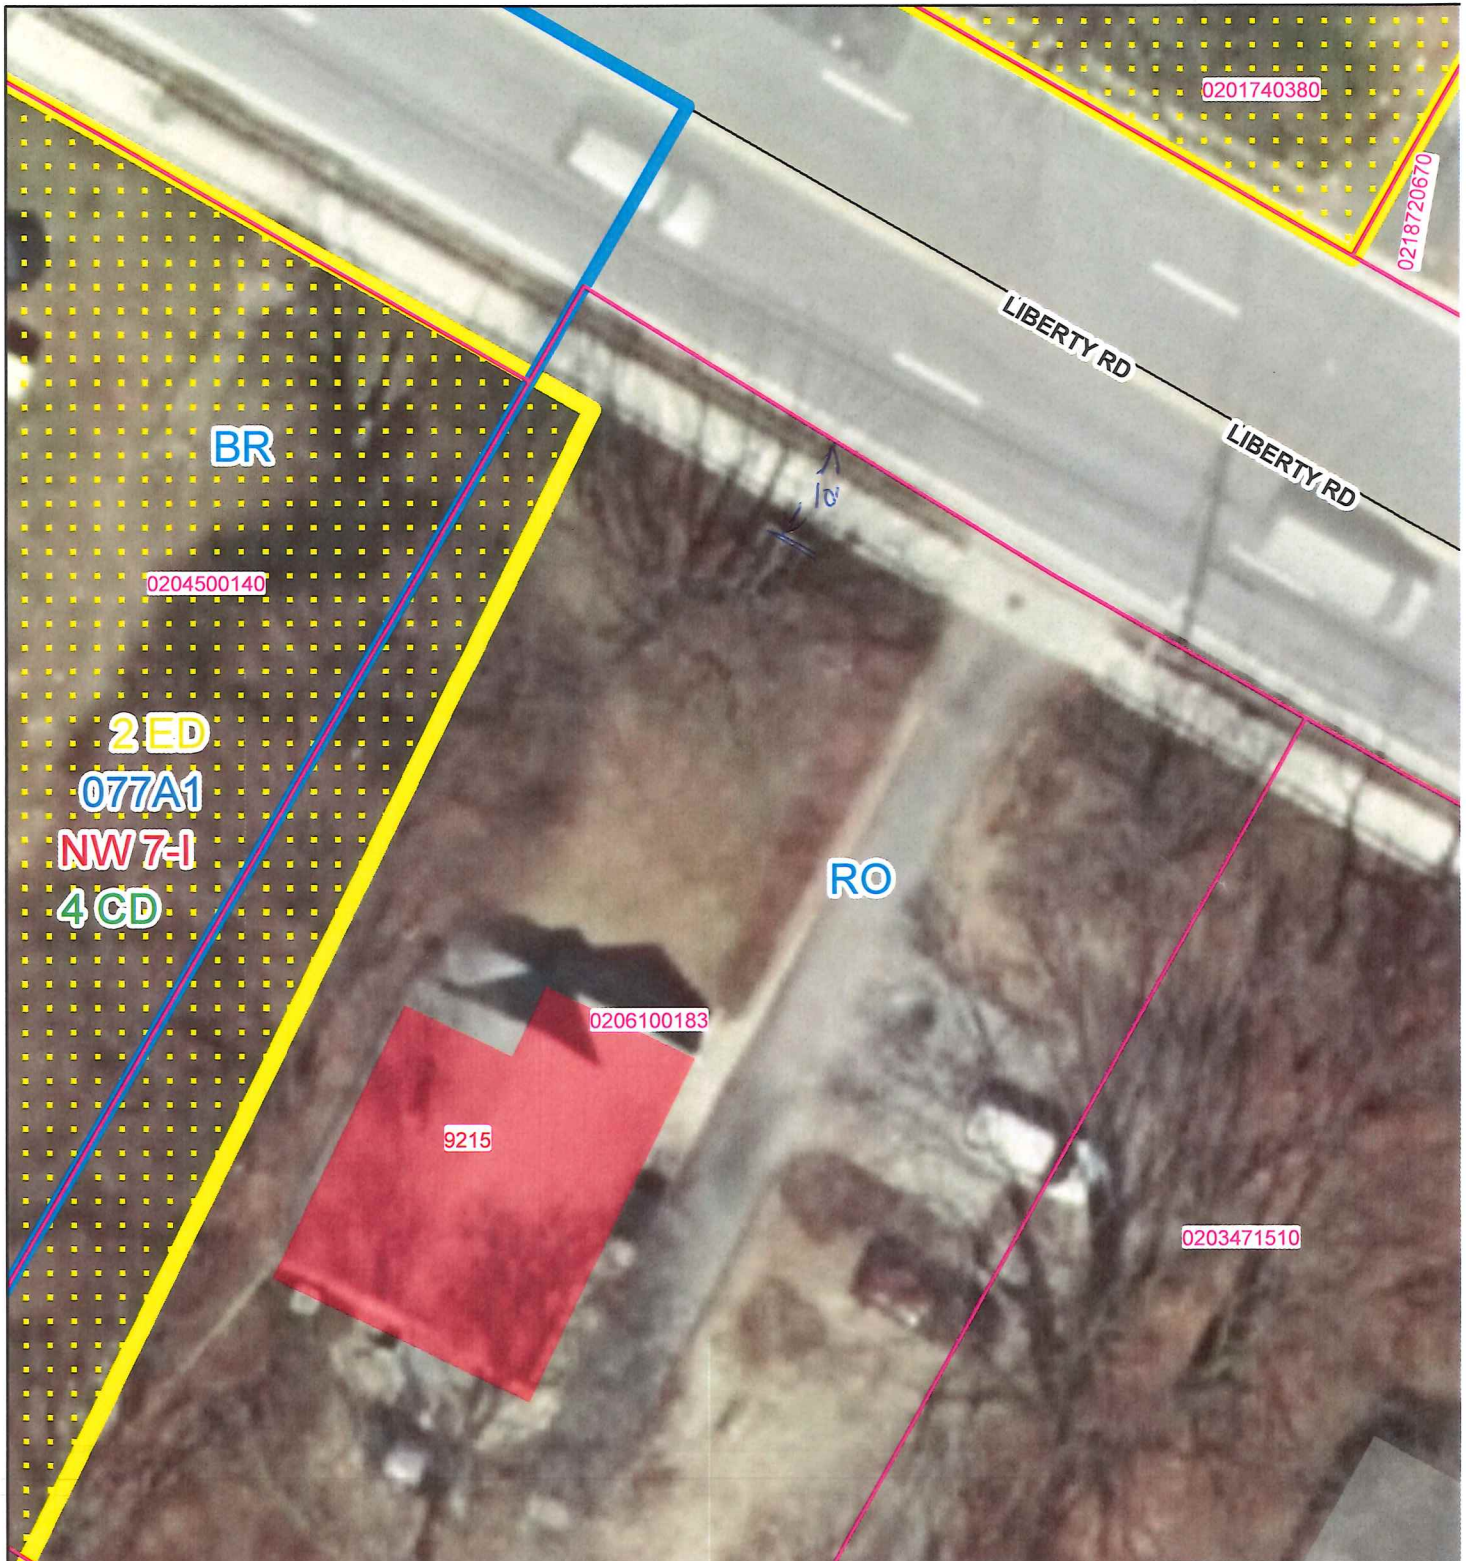

Publication Date: 5/12/2017



Publication Agency: Permits, Approvals & Inspections
Projection/Datum: Maryland State Plane,
FIPS 1900, NAD 1983/91 HARN, US Foot



0 5 10 20 30 40 Feet

1 inch = 20 feet

Signarama
The way to grow your business.



Glen Burnie

Name: Elizabeth Braid

Company: Velco Insurance

Designer: Carl Adams

Phone: 410-922-0912

Fax: 410-922-2455

E-mail: velcoins@aol.com

Salesperson: Gina M. Cocco

Job #: 36723 (box# 146)

Date: 4/12/2017

Time: 12:08:58 PM

51.23 in



410-922-0912

36" x 60"
10mm PVC
quantity = 1
2-sided

9215

14" x 48"
10mm PVC
quantity = 1
2-sided

**WE WILL PROCEED WITH YOUR ORDER ONCE YOU APPROVE THE PROOF AND SEND BACK.
SPELLING IS YOUR RESPONSIBILITY - THIS SHOULD NOT BE USED AS A COLOR MATCH TO FINISHED SIGN**

117 Roesler Road * Glen Burnie, MD 21060 * 410-761-1444 FAX 410-761-4484

www.sargb.com * sargb@sargb.com

This design and drawing submitted for your review and approval is the exclusive property of SIGN*A*RAMA.
It may not be reproduced, copied, exhibited or utilized for any purpose, in part or in whole by any individual inside out outside without written consent of SIGN*A*RAMA.

Approval
Signature 
☒

Date



Permits, Approvals & Inspections

111 W. Chesapeake Avenue
Towson, MD 21204

Report Generated On:
4/5/2017

Permit Processing Commerical Permit & Development Report

Page 1 of 1

Property Information

Tax Account Number: 0206100183

Election District: 2

Owner Name(s): COOK TIMOTHY F and MAHONEY DIANE L

PDM #:

Address: 9025 BRUNO RD

Zoning District(s): RO

RANDALLSTOWN, MD 21133

Premise Address: 9215 LIBERTY RD

Elevation Range: 590ft - 596ft

Affected Overlays	Instructions: Begin review process with Zoning Review, Room 111	New Com Bldg.	Interior Alts.	Add / Ext. Alts.	Piers/Pilings	Grading/SW	Tanks	Ret Walls/Bulk	Razing	Chg. of Occup.	Tower Antenna	Signs	Elect. & Plumb	Agency Acknowledgment
Contact Agency	Potential Overlay Issues													Initial & Date
Planning Jefferson Building Room 101 Phone: 410-887-3211	Commercial Revitalization Districts - Liberty Rd	X		X								X		Final JAB 5/12/17
DEPS-Sed. Control Jefferson Building 4th Floor Phone: 410-887-3226	Note: All Razing Permits must be sent to Sediment Control for review.													
PAI-Public Services County Office Building Room 119 Phone: 410-887-3751	Note: All permits for Grading, New Buildings & Building Additions must be sent to Public Services.													
Zoning Review County Office Building Room 111 Phone: 410-887-3391	Zoning Cases: CR-2001-0433-X; 2007-0296-XA; 2017-0177-XA	X		X	X	X	X			X	X	X		