



#150.00

BALTIMORE COUNTY
DEPARTMENT OF PERMITS, APPROVALS & INSPECTIONS
111 WEST CHESAPEAKE AVENUE
TOWSON, MD 21204
410-887-3391

UP-2018-0029-SI
B

A 7787 C3

The applicant is authorized to affirm that there are no current violations at this site pursuant to Section 112.7 BCC

Initials CNR

SIGN USE PERMIT

Permit Fees are Non-Refundable; Make Check Payable to "Baltimore County, Maryland"

PROPERTY ADDRESS 8706 Bal Ar Rd Nottingham MD ZIP CODE 21236
BUSINESS NAME Looney's ZONING B-L
OWNER'S NAME Silver Bell Associates LLP PHONE NO. 410-897-2853 HISTORIC DISTRICT ☐ Yes ☒ No
MAILING ADDRESS 60 West Street St 204 Annapolis MD 21401
APPLICANT/OWNER'S AGENT Chris Rives PHONE NO. 443-792-4454
SIGN COMPANY NAME EWSC PHONE NO. 443-792-4454
TYPE OF SIGN: ☐ Window Sign TAX ACCOUNT NO. 200 1000 11843

☐ Temporary- Including Real Estate/Construction/Event Temporary Signs in the Last Year: ☐ Yes ☐ No

☒ Permanent ☐ Changeable Copy ☒ Wall ☐ Face Change Only ☐ Non-Illuminated

☐ Freestanding ☐ Pylon ☐ Monument ☒ Illuminated (separate electrical permit required)

Size: 4.62 feet x 28.83 feet = 132.1 square feet Height: _____ feet (freestanding signs)
5.87 feet x 10 feet = 58.7 square feet

Property Line/Street Right-of-Way Setbacks: front _____, sides _____ and _____, and rear _____.

NOTE: A construction plan, drawn to scale and clearly showing that all requirements have been met, must be attached; a site plan also must be attached for freestanding signs.

Table of Sign Regulations: 450.4. Attachment 1, 1.- An Electronic Changeable Copy Sign may only have a maximum Frequency of one instantaneous message change per 15 second cycle.

450.6.B.3 Changeable copy signs must operate at a constant intensity and not give the appearance of movement by flashing, blinking, strobing, scrolling, oscillating, or alternating lights.

PROHIBITIONS: including roof signs (Sections 450.5.B.7 and 450.6.A, Baltimore County Zoning Regulations):

1. Signs cannot impair motorist's clear view of traffic or government signs. All signs are subject to Section 102.5, BCZR.
2. Signs cannot imitate or resemble government signs, except for private traffic control and notice signs.
3. Signs cannot be placed in or project into or above street right of way or governmental property.
4. Sign or framework cannot obstruct window or opening for light and air or access to building, fire hydrant, or stand pipe.
5. Vehicle cannot be parked for the purpose of displaying an attached sign.
6. Except for flags exempted, flags, pennants, ribbons, streamers, tethered balloons, laser projections, and similar objects are prohibited.
7. Portable signs are prohibited, except for A-frame and sandwich board signs issued a use permit in B.M. - C.T. zones.
8. There can be no display or simulation of moving parts or message, except for an outdoor advertising sign with tri-vision, a changeable copy sign, or a thermometer, barometer, weather vane, barber pole, or clock.
9. No sign may emit sound

Work Description (including number of signs, special conditions, materials, locations and size):

Front length = 70' 140 sq ft Allowed Sign = 132.1 sq ft.
Side length = 120' 150 Allowed Sign = 58.7 sq ft CORNER LOT ☐

OWNER/AGENT CERTIFICATION

I solemnly affirm under the penalties of perjury and upon personal knowledge that the contents of the above are true and further agree to locate the proposed sign such that it will not violate Baltimore County laws and regulations.

Chris Rives
Signature

7-9-18
Date

Chris Rives
Print/Type Name

☐ Require Planning Signature _____ Date _____

Copies: White-Office; Yellow- Applicant (keep this Copy for your permanent records)


REV 10/14

Authority under Section 500.4, BCZR PAI Approval (SIGN ONLY)

[Signature]
Signature


JSR
Initials

7/9/18
Date

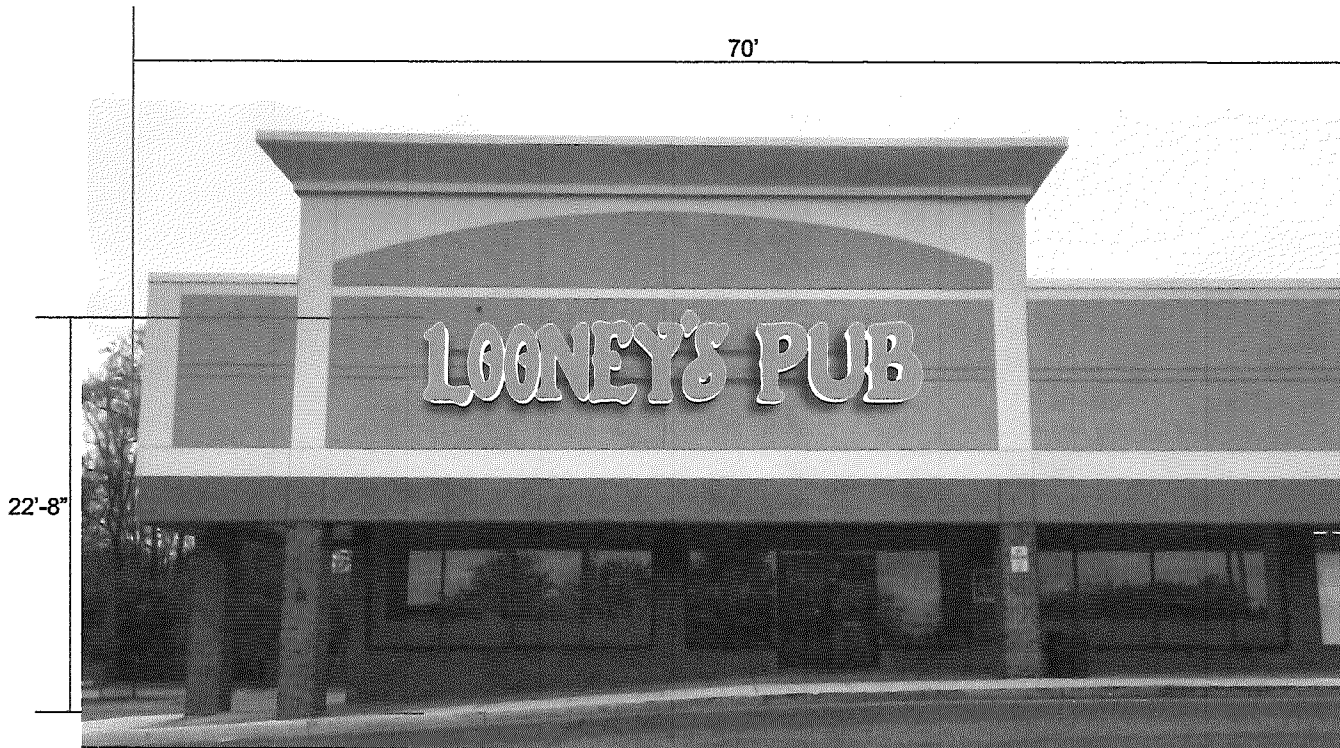


Scale: 3/32" = 1'

One (1) set of raceway mounted internally LED illuminated channel letters. White trim & white returns.

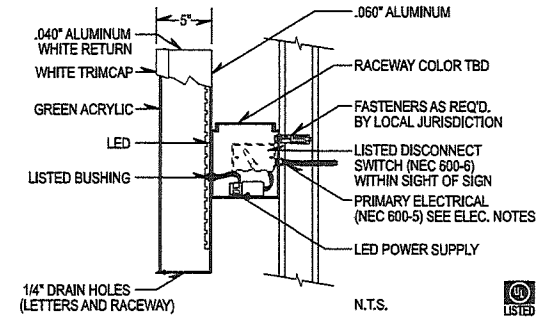

Existing

Sq. Ft. = 132.1

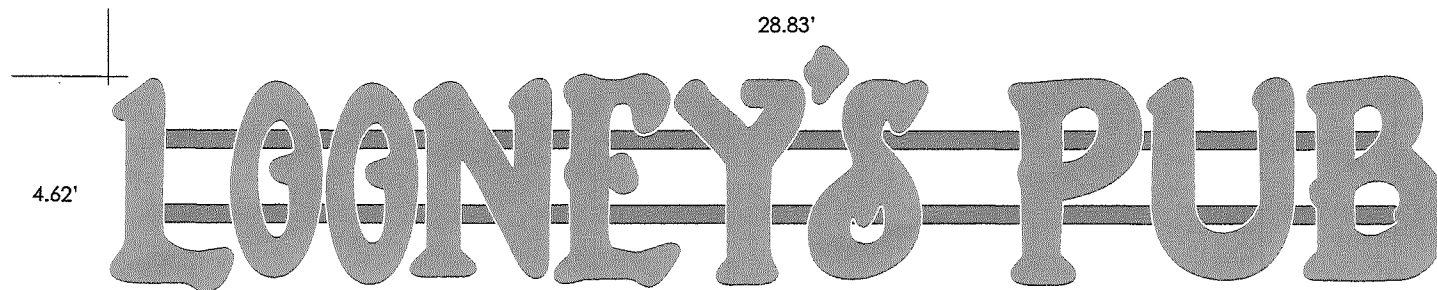


Design: _____ Date: ____/____/____ Customer Approval: _____

803 F Barkwood Ct, Linthicum, MD 21090 ☎ phone: 443-792-4454

This design is the property of East West Sign Group LLC. Any use or reproduction without the expressed written consent of East West Sign Group LLC is strictly prohibited.

CLIENT:	Looneys
SITE:	8706 Belair Rd Nottingham Md 21236
CONSULTANT:	DD
DATE:	7-3-18
SCALE/ECH:	1/4"=1'
PROJECT:	PERMIT

120'

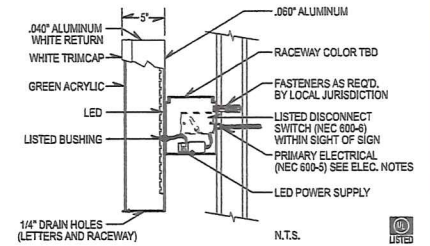

22'-8"



Existing

Scale: 3/32" = 1'

Sq.Ft.=58.7

120'



10'

LOONEY'S PUB

5.87'

One (1) set of raceway mounted internally LED illuminated channel letters. White trim & white returns.

CLIENT:	Looneys
SITE:	8706 Belair Rd Nottingham Md 21236
CONSULTANT:	DD
DATE:	7-3-18
SCALE/ECH:	3/8"=1'
PROJECT:	PERMIT