



BALTIMORE COUNTY
DEPARTMENT OF PERMITS, APPROVALS & INSPECTIONS
111 WEST CHESAPEAKE AVENUE
TOWSON, MD 21204
410-887-3391

UP-2018-0054-SI
B
A 785712
The applicant is authorized to affirm that there are no current violations at this site pursuant to Section 112.7 BCC
Initials *[Signature]*

SIGN USE PERMIT

Permit Fees are Non-Refundable; Make Check Payable to "Baltimore County, Maryland"

PROPERTY ADDRESS 7142 Ambassador Rd, Baltimore MD ZIP CODE 21244
BUSINESS NAME GENERAL DYNAMICS ZONING MLM
OWNER'S NAME CABOT IV - MDIWORK PHONE NO. _____ HISTORIC DISTRICT ☐ Yes ☐ No
MAILING ADDRESS 7140 Ambassador Rd, Baltimore MD
APPLICANT/OWNER'S AGENT TRACIE CLAXTON PHONE NO. 202-215-8289
SIGN COMPANY NAME GELBERG SIGNS PHONE NO. 202-882-7733
TYPE OF SIGN: ☐ Window Sign TAX ACCOUNT NO. 190 / 00 / 13847

☐ Temporary- Including Real Estate/Construction/Event
☒ Permanent ☐ Changeable Copy ☒ Wall ☐ Face Change Only ☒ Non-Illuminated
☐ Freestanding ☐ Pylon ☐ Monument ☐ Illuminated (separate electrical permit required)
Size: 7" feet x 13'6" feet = 7.87 square feet Height: _____ feet (freestanding signs)

Property Line/Street Right-of-Way Setbacks: front _____, sides _____ and _____, and rear _____.

NOTE: A construction plan, drawn to scale and clearly showing that all requirements have been met, must be attached; a site plan also must be attached for freestanding signs.

Table of Sign Regulations: 450.4. Attachment 1, 1.- An Electronic Changeable Copy Sign may only have a maximum Frequency of one instantaneous message change per 15 second cycle.

450.6.B.3 Changeable copy signs must operate at a constant intensity and not give the appearance of movement by flashing, blinking, strobing, scrolling, oscillating, or alternating lights.

PROHIBITIONS: including roof signs (Sections 450.5.B.7 and 450.6.A, Baltimore County Zoning Regulations):

1. Signs cannot impair motorist's clear view of traffic or government signs. All signs are subject to Section 102.5, BCZR.
2. Signs cannot imitate or resemble government signs, except for private traffic control and notice signs.
3. Signs cannot be placed in or project into or above street right of way or governmental property.
4. Sign or framework cannot obstruct window or opening for light and air or access to building, fire hydrant, or stand pipe.
5. Vehicle cannot be parked for the purpose of displaying an attached sign.
6. Except for flags exempted, flags, pennants, ribbons, streamers, tethered balloons, laser projections, and similar objects are prohibited.
7. Portable signs are prohibited, except for A-frame and sandwich board signs issued a use permit in B.M. - C.T. zones.
8. There can be no display or simulation of moving parts or message, except for an outdoor advertising sign with tri-vision, a changeable copy sign, or a thermometer, barometer, weather vane, barber pole, or clock.
9. No sign may emit sound

Work Description (including number of signs, special conditions, materials, locations and size):

ONE WALL MOUNTED SIGN NON ILLUMINATED
FRONTAGE 227' 7.87 SF CORNER LOT ☐

OWNER/AGENT CERTIFICATION

I solemnly affirm under the penalties of perjury and upon personal knowledge that the contents of the above are true and further agree to locate the proposed sign such that it will not violate Baltimore County laws and regulations.

Tracie Claxton _____ TRACIE CLAXTON
Signature Date Print/Type Name

☐ Require Planning Signature _____ Date _____

Copies: White-Office; Yellow- Applicant (keep this Copy for your permanent records)

REV 10/14

Authority under Section 500.4, BCZR PAI Approval (SIGN ONLY)
[Signature] gh 11/5/18
Signature Initials Date

Sign Type: Exterior Pin Mounted Letters QTY: 1

13'-6"

GENERAL DYNAMICS

Detail

Scale: 3/4" = 1'-0"

Fabrication Notes:

- 1) 1/4" Precision Cut Aluminum Pin Mounted Letters
- 2) 3/16" Pins
- 3) Double Face Tape and Silicone as Required



6511 Chillum Place, NW
Washington, D.C. 20012
202.862.7733 phone
202.862.1580 fax
gelbergsigns.com

All Copyrights Reserved

This sign is intended to be installed in accordance with the requirements of Article 603 of the National Electrical Code and/or other applicable local codes. This includes proper grounding and bonding of the sign.

This design concept is the property of GELBERG SIGNS, INC. and cannot be copied, duplicated or manufactured in whole or part without written consent of GELBERG SIGNS, INC.

General Dynamics
Information Technology
7142 Ambassador Rd.
Baltimore, MD. 21244

No. 52974 (GDMD009)

Submittal Date: 10-04-18

Revision:

Designer: MT


Sales Rep: NB

Project Manager: MT

Sign Type: Pin Mounted Letters

Client's Signature: _____


Reserved for Approval Prior to Fabrication
Date: _____

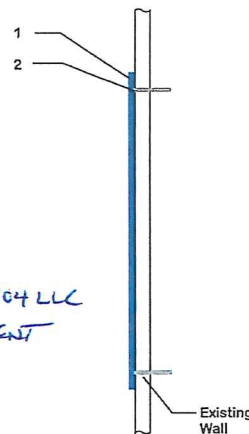

APPROVED BY:
BREIT INDUSTRIAL CANYON MIDDLE LLC
BY CBBE, INC. AUTHORIZED AGENT

ROBERT SHO VAN
GENERAL MANAGER
10-18-18

SITE PLAN

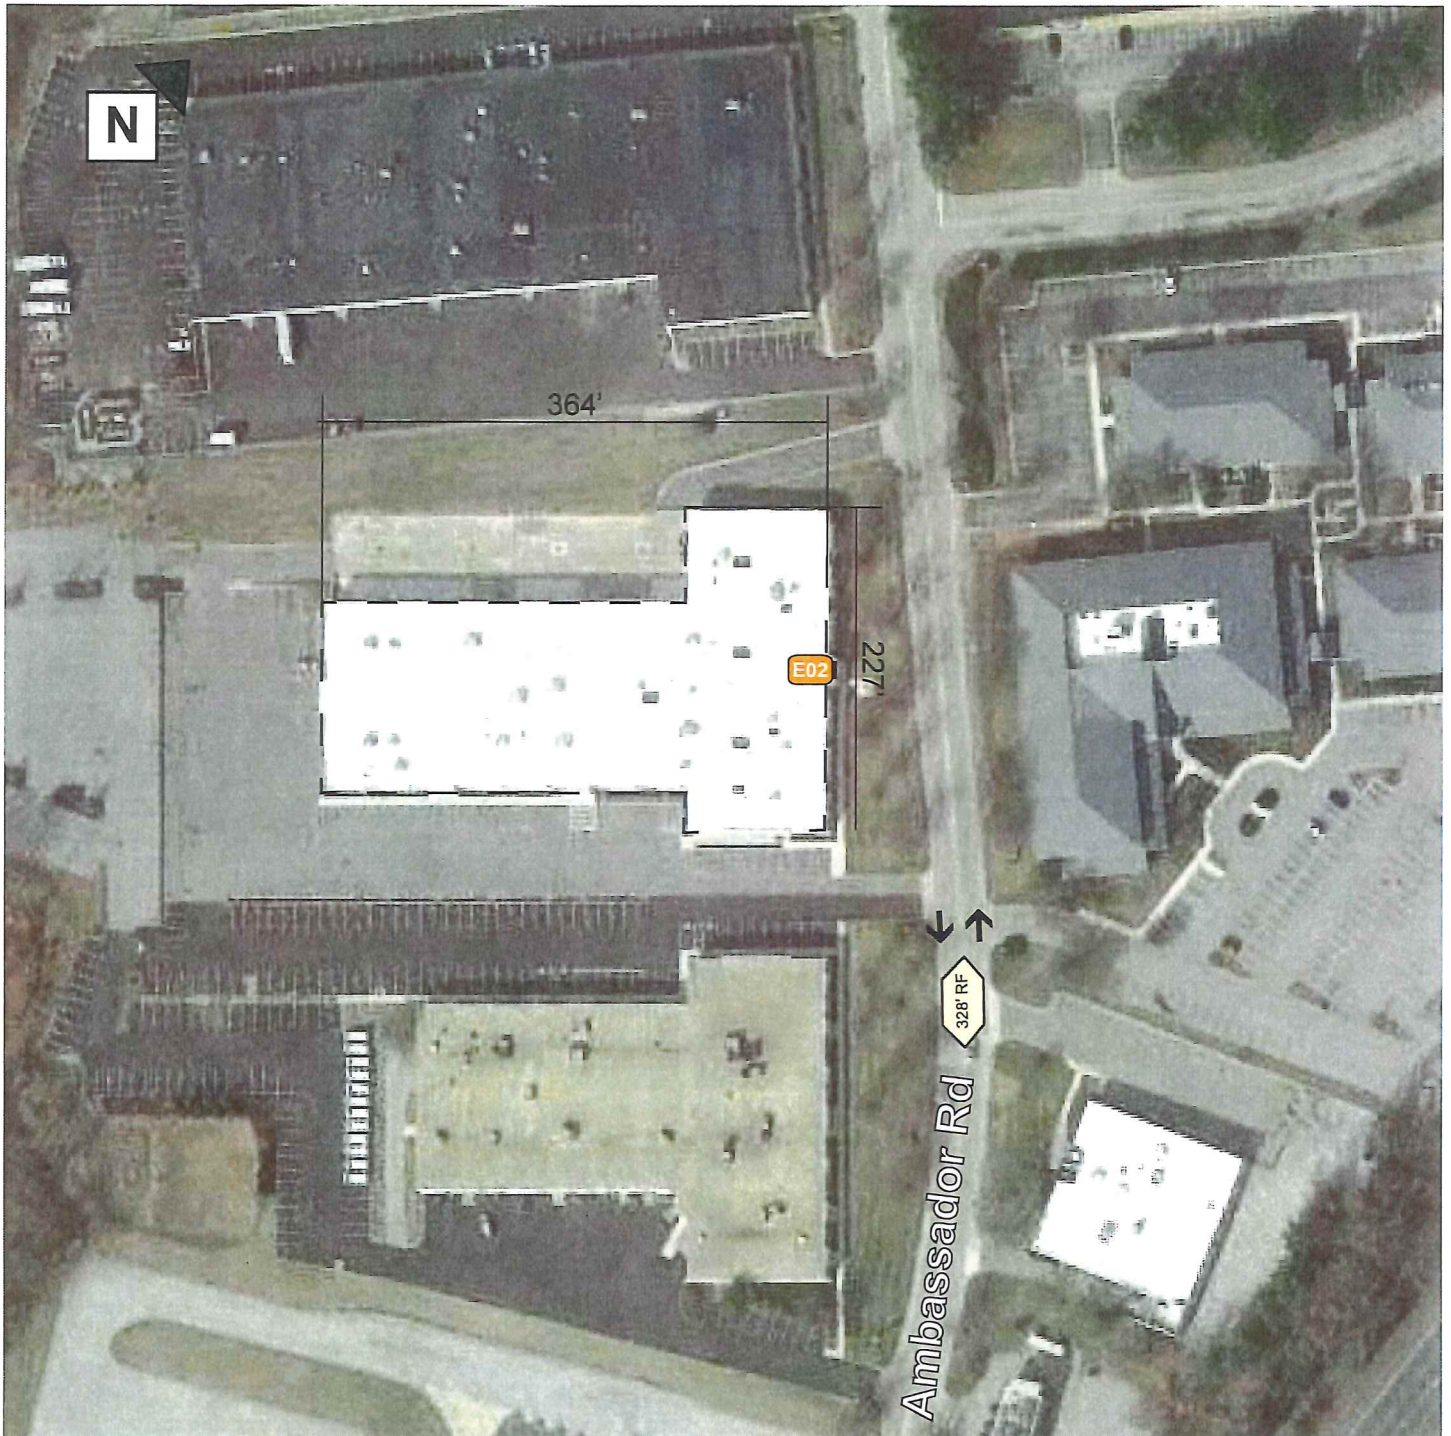

Sign Type: Exterior Non Illuminated Pin Mounted Letters QTY: 1

13'-6"



7" GENERAL DYNAMICS

Detail Scale: 3/4" = 1'-0"

Tenant Frontage: 227'
Original Sign: 37.7 SqFt (Removed)
Replacement Sign: 7.87 SqFt
Property ID: 7142
Zoning: ML IM Manufacturing, Light
Tax Number: 1900013847

Fabrication Notes:

- 1) 1/4" Precision Cut Aluminum Pin Mounted Letters
- 2) 3/16" Stainless Steel Threaded Studs
- 3) Double Face Tape and Silicone as Required

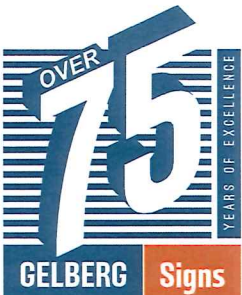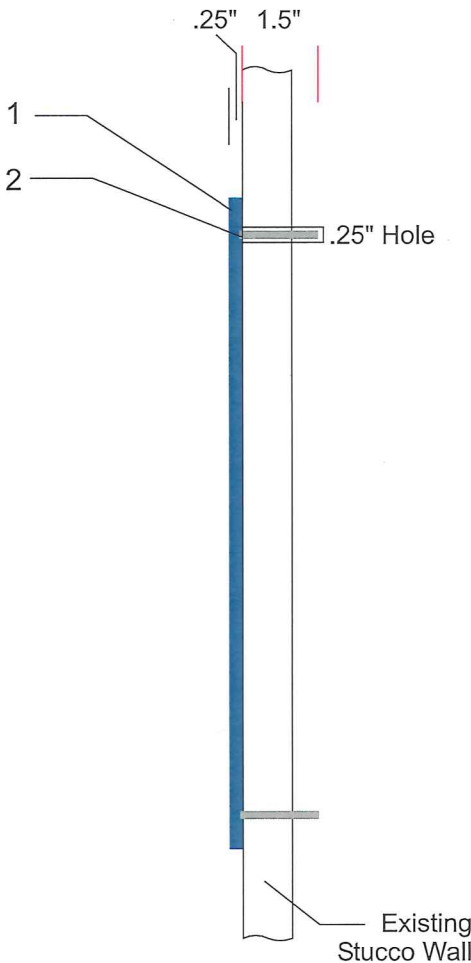

6511 Chillum Place, NW
Washington, D.C. 20012
202.882.7733 phone
202.882.1580 fax
gelbergsigns.com

All Components Listed
This sign is intended to be installed in accordance with the requirements of Article 600 of the National Electrical Code and/or other applicable local codes. This includes proper grounding and bonding of the sign.
This design concept is the property of GELBERG SIGNS, INC and cannot be copied duplicated or manufactured in whole or part without written consent of GELBERG SIGNS, INC.

General Dynamics
Information Technology
7142 Ambassador Rd.
Baltimore, MD. 21244

No. 52974 (GDMD009)

Submittal Date: 10-04-18

Revision:

Designer: MT

Sales Rep: NB

Project Manager: MT

Sign Type: Pin Mounted Letters

Client's Signature:

Required for Approval Prior to Fabrication
Date: _____

