



BALTIMORE COUNTY
DEPARTMENT OF PERMITS, APPROVALS & INSPECTIONS
111 WEST CHESAPEAKE AVENUE
TOWSON, MD 21204
410-887-3391

SIGN USE PERMIT

B _____
A 184838
The applicant is authorized to affirm that there are no current violations at this site pursuant to Section 112.7 BCC
Initials M.Y.

Permit Fees are Non-Refundable; Make Check Payable to "Baltimore County, Maryland"

PROPERTY ADDRESS 8149 Honeygo Blvd ZIP CODE 21236
BUSINESS NAME Verizon ZONING ML
OWNER'S NAME The Avenue at White Marsh Business Trust PHONE NO. 845-623-2258 HISTORIC DISTRICT ☐ Yes ☒ No
MAILING ADDRESS PO Box 92129, Southlake, TX 76092
APPLICANT/OWNER'S AGENT Monica Young PHONE NO. 301-773-6800
SIGN COMPANY NAME Kerley Signs, Inc. PHONE NO. 301-773-6800
TYPE OF SIGN: ☐ Window Sign TAX ACCOUNT NO. 14 / 2200028701

☐ Temporary- Including Real Estate/Construction/Event Temporary Signs in the Last Year: ☐ Yes ☒ No
☒ Permanent ☐ Changeable Copy ☒ Wall ☐ Face Change Only ☐ Non-Illuminated
☐ Freestanding ☐ Pylon ☐ Monument ☒ Illuminated (separate electrical permit required)
Size: 11.54 feet x 2.56 feet = 29.5 square feet Height: _____ feet (freestanding signs)

Property Line/Street Right-of-Way Setbacks: front _____, sides _____ and _____, and rear _____.

NOTE: A construction plan, drawn to scale and clearly showing that all requirements have been met, must be attached; a site plan also must be attached for freestanding signs.

Table of Sign Regulations: 450.4. Attachment 1, 1.- An Electronic Changeable Copy Sign may only have a maximum Frequency of one instantaneous message change per 15 second cycle.

450.6.B.3 Changeable copy signs must operate at a constant intensity and not give the appearance of movement by flashing, blinking, strobing, scrolling, oscillating, or alternating lights.

PROHIBITIONS: including roof signs (Sections 450.5.B.7 and 450.6.A, Baltimore County Zoning Regulations):

1. Signs cannot impair motorist's clear view of traffic or government signs. All signs are subject to Section 102.5, BCZR.
2. Signs cannot imitate or resemble government signs, except for private traffic control and notice signs.
3. Signs cannot be placed in or project into or above street right of way or governmental property.
4. Sign or framework cannot obstruct window or opening for light and air or access to building, fire hydrant, or stand pipe.
5. Vehicle cannot be parked for the purpose of displaying an attached sign.
6. Except for flags exempted, flags, pennants, ribbons, streamers, tethered balloons, laser projections, and similar objects are prohibited.
7. Portable signs are prohibited, except for A-frame and sandwich board signs issued a use permit in B.M. - C.T. zones.
8. There can be no display or simulation of moving parts or message, except for an outdoor advertising sign with tri-vision, a changeable copy sign, or a thermometer, barometer, weather vane, barber pole, or clock.
9. No sign may emit sound

Work Description (including number of signs, special conditions, materials, locations and size):

one
Install ~~three~~ sets of 29.5 sq. ft. face-lit channel letters
~~on under back~~ front facade.

CORNER LOT ☐

OWNER/AGENT CERTIFICATION

I solemnly affirm under the penalties of perjury and upon personal knowledge that the contents of the above are true and further agree to locate the proposed sign such that it will not violate Baltimore County laws and regulations.

Monica Young 6/24/19 Monica Young
Signature Date Print/Type Name

☐ Require Planning Signature FINAL KP Date 6/24/19

Copies: White-Office; Yellow- Applicant (keep this Copy for your permanent records)

REV 10/14

Authority under Section 500.4, BCZR **PAI Approval** (SIGN ONLY)

Signature _____ Initials _____ Date _____



Permits, Approvals & Inspections

111 W. Chesapeake Avenue
Towson, MD 21204

Report Generated On:
6/24/2019

Permit Processing Commerical Permit & Development Report

Page 1 of 1

Property Information

Tax Account Number: **2200028701**

Plat Ref: 069:029

Election District: **14**

Owner Name(s): THE AVENUE AT WHITE MARSH and BUSINESS TRUST

PDM #: 14-0110

Address: % ALTUS GROUP P O BOX 92129
SOUTHLAKE, TX 76092

Zoning District(s): ML

Premise Address: 8101 HONEYGO BLVD

Elevation Range: 84ft - 100ft

Affected Overlays	Instructions: Begin review process with Zoning Review, Room 111	New Com Bldg. Interior Alts. Add / Ext. Alts. Piers/Pilings Grading/SW Tanks Ret.Walls/Bulk Razing Chg. of Occup. Tower Antenna Signs Elect. & Plumb	Agency Acknowledgment
Contact Agency	Potential Overlay Issues Growth Tier 1: Served by public sewer and inside URDL		Initial & Date
Planning Jefferson Building Room 101 Phone: 410-887-3211	Pattern Book / Architectural Review	X X X	JP 6/24/19
DEPS-Sed. Control Jefferson Building 4th Floor Phone: 410-887-3226	Note: All Razing Permits must be sent to Sediment Control for review.		
PAI-Public Services County Office Building Room 119 Phone: 410-887-3751	Note: All permits for Grading, New Buildings & Building Additions must be sent to Public Services.		
Zoning Review County Office Building Room 111 Phone: 410-887-3391	Zoning Cases: R-1983-0060; R-1971-0174-X; R-1971-0175; R-1972-0050	X X X X X X X X	[Signature]



EXISTING SIGNAGE:
EXISTING VERIZON SIGNAGE "V" HEIGHT 1.5'

EXISTING CONDITION



REVISED CONDITION

OPTICALLY CENTER SIGN
HORIZONTAL AND VERTICALLY
WITHIN SIGNBAND

SUNBRELLA CHARCOAL GRAY #4644

NOTE:
ALL EXISTING, NON-STANDARD, WINDOW GRAPHICS AND SIGNAGE
TO BE REMOVED AND REPLACED WITH NEW STANDARD GRAPHICS.



KEY NOTES

- 1

2" DEEP, FACE-LIT, FABRICATED ALUMINUM CHANNEL LETTERS
FLUSH MOUNTED TO WALL

COLORS

- A


WHITE ACRYLIC FACES
- B

WHITE TRIM & RETURNS
- C

TRANSLUCENT POPPY RED 3M 3630-143
- D

SATIN PMS 485 TRIM & RETURNS


WALL COLOR: BRICK

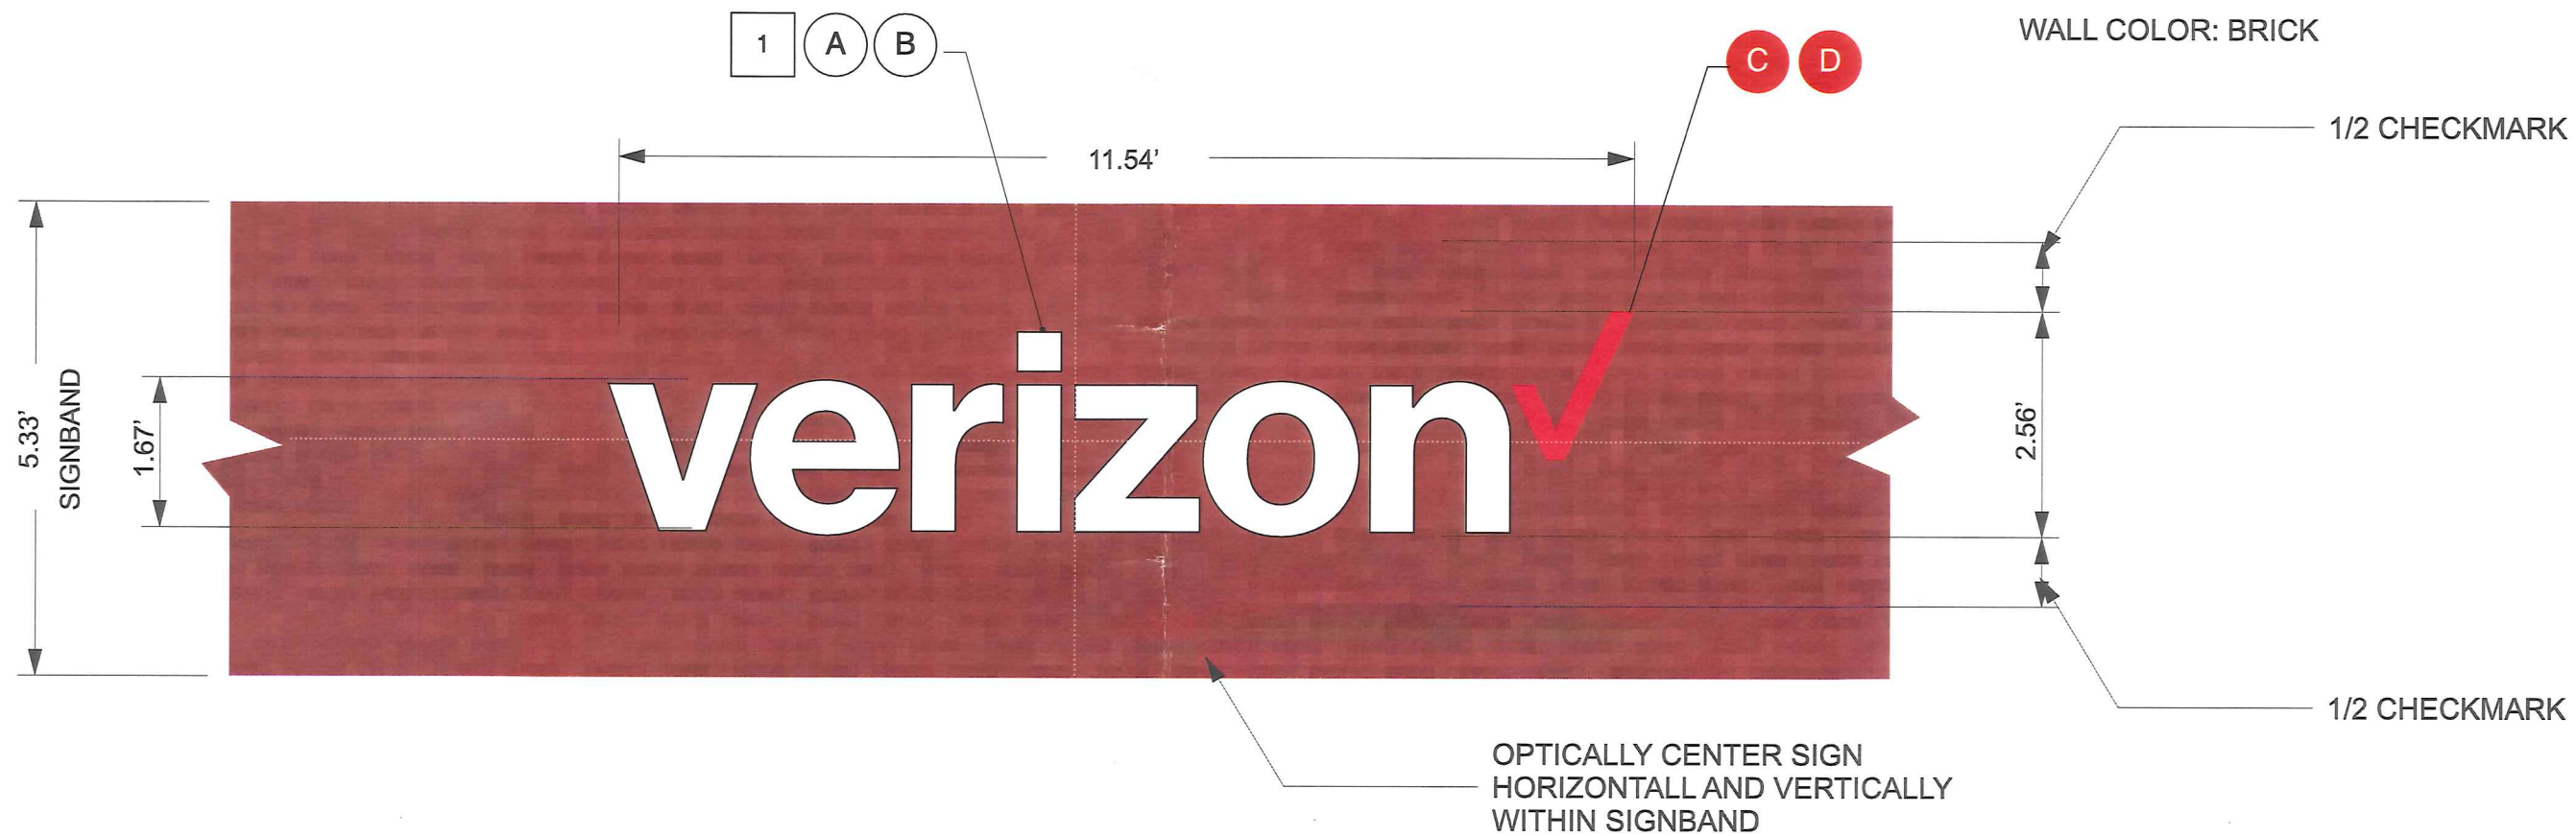

TARGET "V" HEIGHT: 3.92'
ACTUAL "V" HEIGHT: 1.67'



VERIZON LETTERS	
1	0.040 ALUMINUM RETURNS (2" DEPTH): PAINTED MP #6425 SP SATIN HI HIDE WHITE
2	3/4" TRIM CAP: PAINTED MP #6425 SP SATIN HI HIDE WHITE
3	3/16" ACRYLIC FACE: #7328 P95 MATTE ACRYLIC FACE
4	LED UNITS (WHITE): SLOAN V180 STANDARD 701269-6WSG1-MB
CHECKMARK LOGO	
1	0.040 ALUMINUM RETURNS (2" DEPTH): PAINTED MP #643 SATIN: PMS 485
2	3/4" TRIM CAP: PAINTED MP #643 SATIN: PMS 485
3	3/16" ACRYLIC FACE: #7328 WHITE ACRYLIC WITH APPLIED 3M 3630-143 VINYL
4	LED UNITS (RED): PRINCIPAL PL-FS3 RD1-P
IDENTICAL SPECS	
5	UL LISTED HOUSING: SECONDARY WIRING SPLICE POINT (WHEN NEEDED)
6	PRIMARY POWER CIRCUIT (PROVIDED/PERMITTED BY OTHERS) TO BE PLACED WITHIN 5 FEET OF CENTER OF SIGN
7	CONDUIT: SECONDARY ELECTRICAL RUN
8	0.063 ALUMINUM BACK: PRECOAT WHITE FINISH
9	MOUNTING HARDWARE: #8 HEX SCREW INTO BACKER PANEL
10	WEEP HOLES w/ BAFFLES

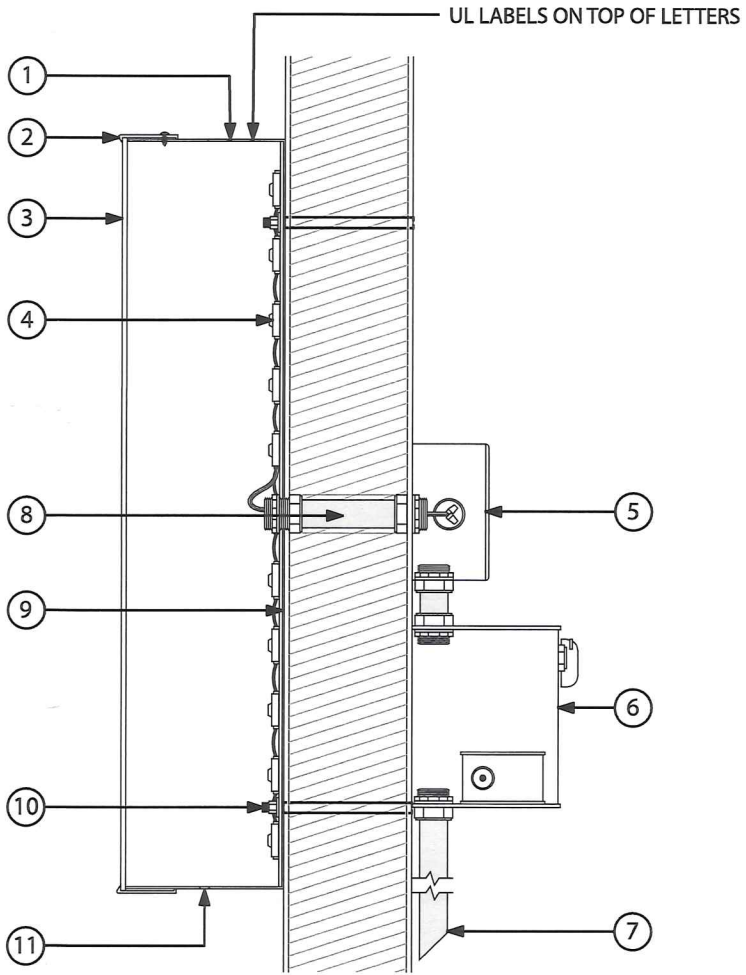

LETTER SECTION

SCALE: N.T.S.

