

UP-2019-0087-SI

RE: Job #XXXXX, AT&T



Harford Rd &
Putty Hill Ave

2x100 =
\$200

BALTIMORE COUNTY
DEPARTMENT OF PERMITS, APPROVALS & INSPECTIONS
111 WEST CHESAPEAKE AVENUE
TOWSON, MD 21204
410-887-3391

SIGN USE PERMIT

B _____
A 178480

The applicant is authorized to affirm that there are no current violations at this site pursuant to Section 112.7 BCC
Initials J.T.

Permit Fees are Non-Refundable; Make Check Payable to "Baltimore County, Maryland"

PROPERTY ADDRESS 8713 Harford Rd, Baltimore, MD ZIP CODE 21234
BUSINESS NAME AT&T ZONING BL
OWNER'S NAME T&L, LLC PHONE NO. 410-608-5000 HISTORIC DISTRICT ☐ Yes ☒ No
MAILING ADDRESS PO Box 81, Timonium, MD 21094

APPLICANT/OWNER'S AGENT Joe Trabert, Agent PHONE NO. 443-297-5025
SIGN COMPANY NAME Triangle Sign & Service, LLC PHONE NO. 410-247-5300
11-13 Azar Ct., P.O. Box 24186, Baltimore, MD 21227
TYPE OF SIGN: ☐ Window Sign TAX ACCOUNT NO. 14 / 130 / 26710

☐ Temporary- Including Real Estate/Construction/Event Temporary Signs in the Last Year: ☐ Yes ☒ No
☒ Permanent ☐ Changeable Copy ☒ Wall ☐ Face Change Only ☐ Non-Illuminated
☐ Freestanding ☐ Pylon ☐ Monument ☒ Illuminated (separate electrical permit required)

2 @ size: 3.33'H feet x 10.2'W feet = 34 square feet each Height: _____ feet (freestanding signs)

Property Line/Street Right-of-Way Setbacks: front _____, sides _____ and _____, and rear _____.

NOTE: A construction plan, drawn to scale and clearly showing that all requirements have been met, must be attached; a site plan also must be attached for freestanding signs.

Table of Sign Regulations: 450.4. Attachment 1, 1.- An Electronic Changeable Copy Sign may only have a maximum Frequency of one instantaneous message change per 15 second cycle.

PROHIBITIONS: including roof signs (Sections 450.5.B.7 and 450.6.A, Baltimore County Zoning Regulations):

1. Signs cannot impair motorist's clear view of traffic or government signs. All signs are subject to Section 102.5, BCZR.
2. Signs cannot imitate or resemble government signs, except for private traffic control and notice signs.
3. Signs cannot be placed in or project into or above street right of way or governmental property.
4. Sign or framework cannot obstruct window or opening for light and air or access to building, fire hydrant, or stand pipe.
5. Vehicle cannot be parked for the purpose of displaying an attached sign.
6. Except for flags exempted, flags, pennants, ribbons, streamers, tethered balloons, laser projections, and similar objects are prohibited.
7. Portable signs are prohibited, except for A-frame and sandwich board signs issued a use permit in B.M. - C.T. zones.
8. There can be no display or simulation of moving parts or message, except for an outdoor advertising sign with tri-vision, a changeable copy sign, or a thermometer, barometer, weather vane, barber pole, or clock.
9. No sign may emit sound

450.6.B.3 Changeable copy signs must operate at a constant intensity and not give the appearance of movement by flashing, blinking, strobing, scrolling, oscillating, or alternating lights.

Work Description (including number of signs, special conditions, materials, locations and size):

Install 2 replacement signs, 1 on Harford Rd elev & 1 on Putty Hill Ave elevation, reading:
Dimensions: 3.33'H x 10.20'W = 34 sf per sign
Bldg Dimensions: 35' Harford Rd Elev / 34' Putty Hill Ave




OWNER/AGENT CERTIFICATION

I solemnly affirm under the penalties of perjury and upon personal knowledge that the contents of the above are true and further agree to locate the proposed sign such that it will not violate Baltimore County laws and regulations.

Joe Trabert Jan 16, 2019 Joe Trabert c/o Triangle Sign & Service
Signature Date Print/Type Name
☒ Require Planning Signature Scott W. Craig Date 1-16-19

Copies: White-Office; Yellow- Applicant (keep this Copy for your permanent records)
REV 03/12

Authority under Section 500.4, BCZR PAI Approval (SIGN ONLY)
A-John AT 01/16/19
Signature Initials Date

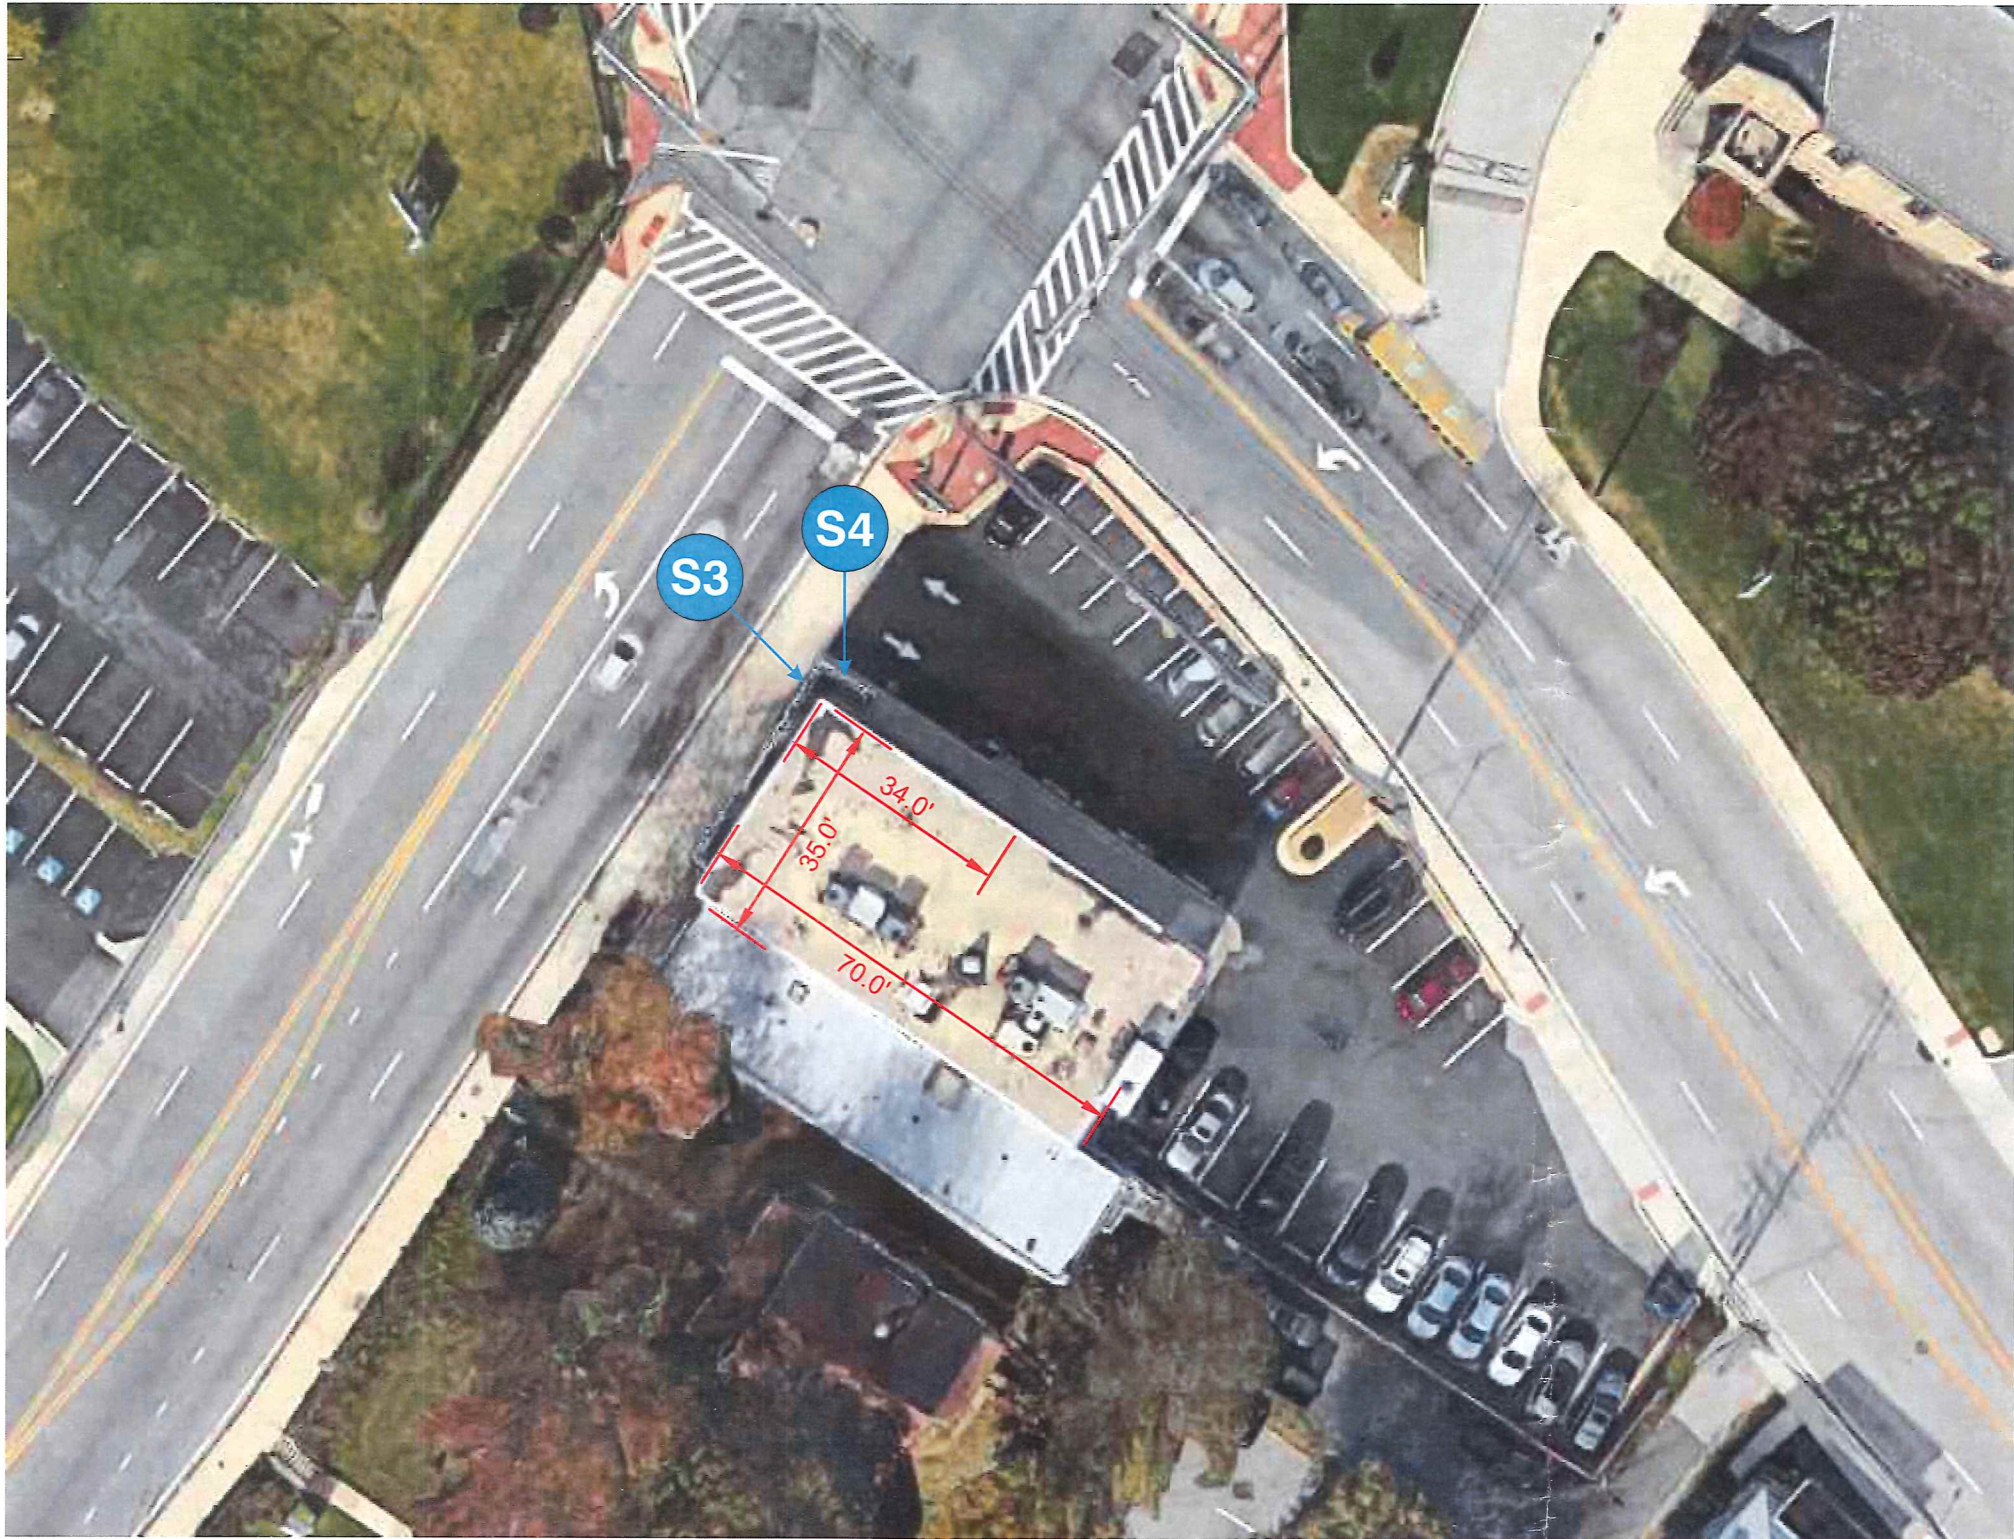

SIGN SCHEDULE

- S3** NON STANDARD CHANNEL LOGO & LETTERS ON CANOPY RACEWAY ONE (1) SET REQUIRED
- S4** NON STANDARD CHANNEL LOGO & LETTERS ON CANOPY RACEWAY ONE (1) SET REQUIRED



EXISTING CONDITIONS
N.T.S.

SITE PLAN
N.T.S.

Raceways painted to match canopy - verify color.


NON-STANDARD

BEFORE



Three signs to be removed from this elevation

AFTER

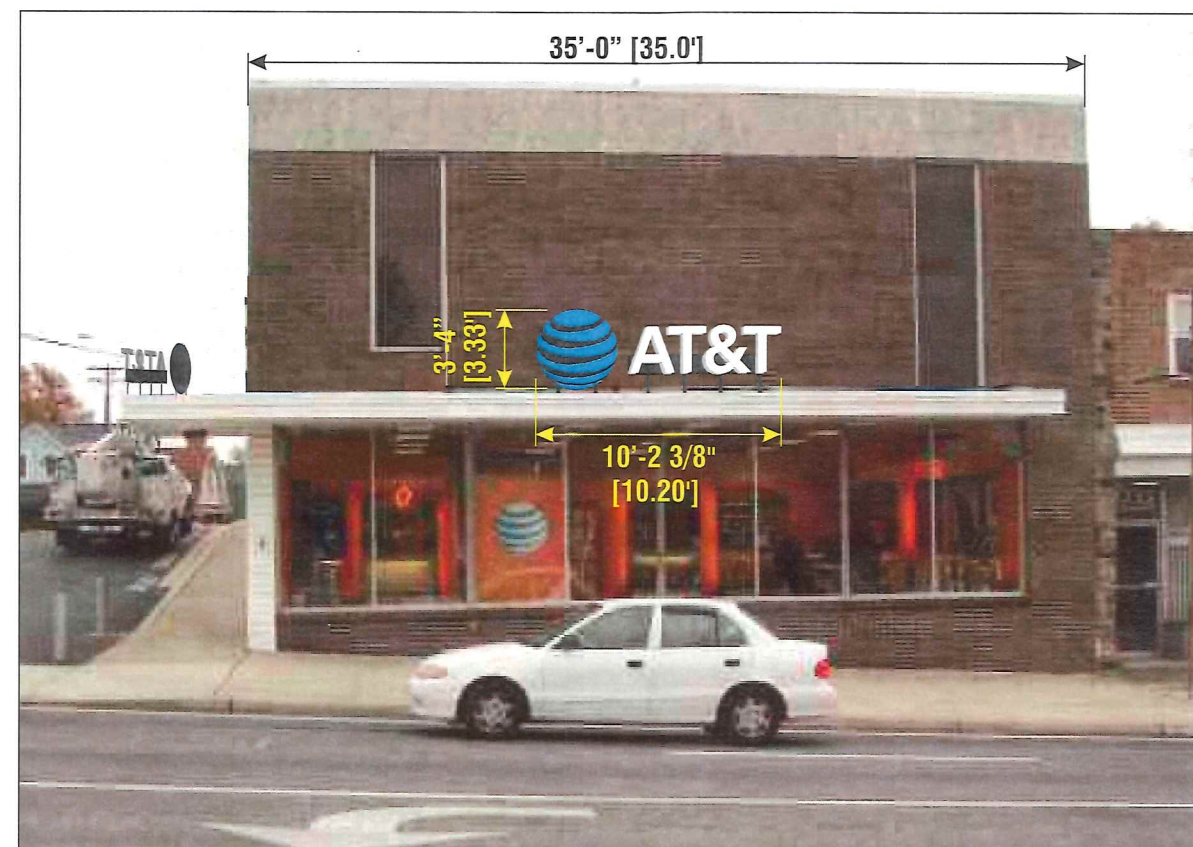

One new sign to be installed on canopy

Raceways painted to match canopy - verify color.


NON-STANDARD

BEFORE



One sign to be removed from this elevation



AFTER

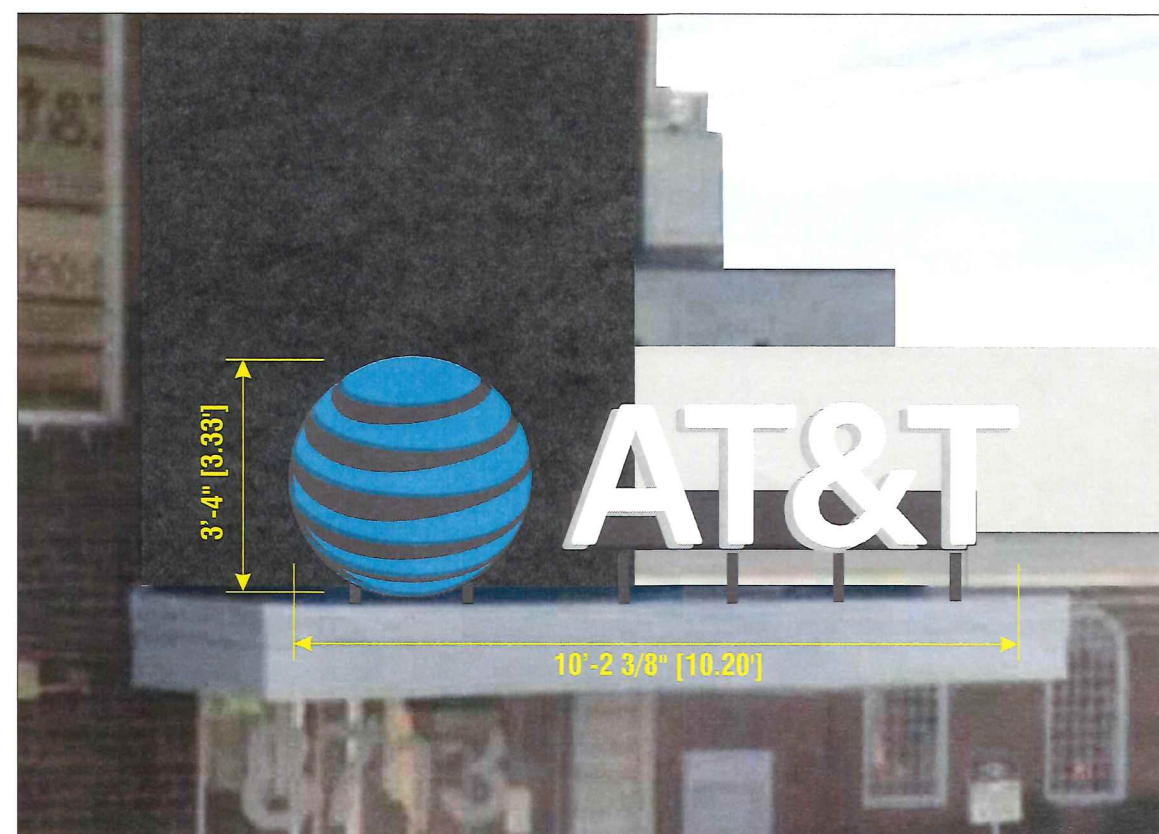

One new sign to be installed on canopy

NON-STANDARD

Verify Paint Color for Raceways.

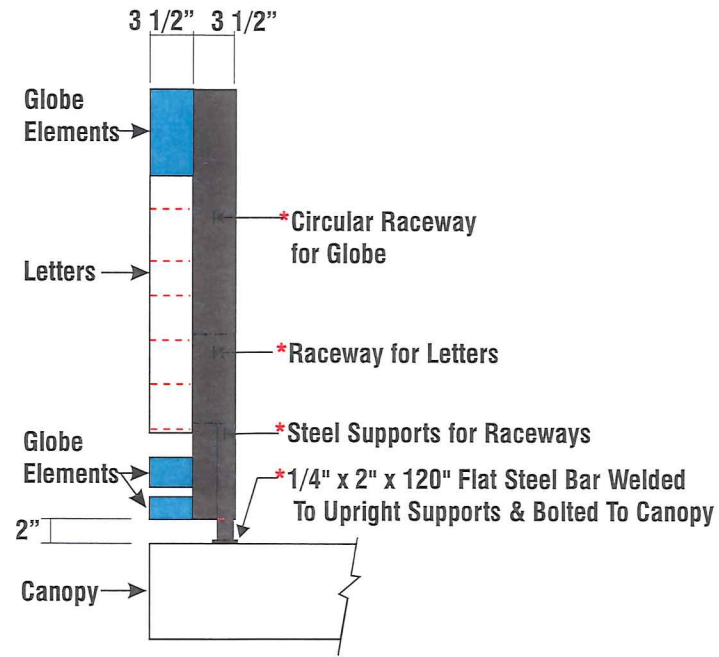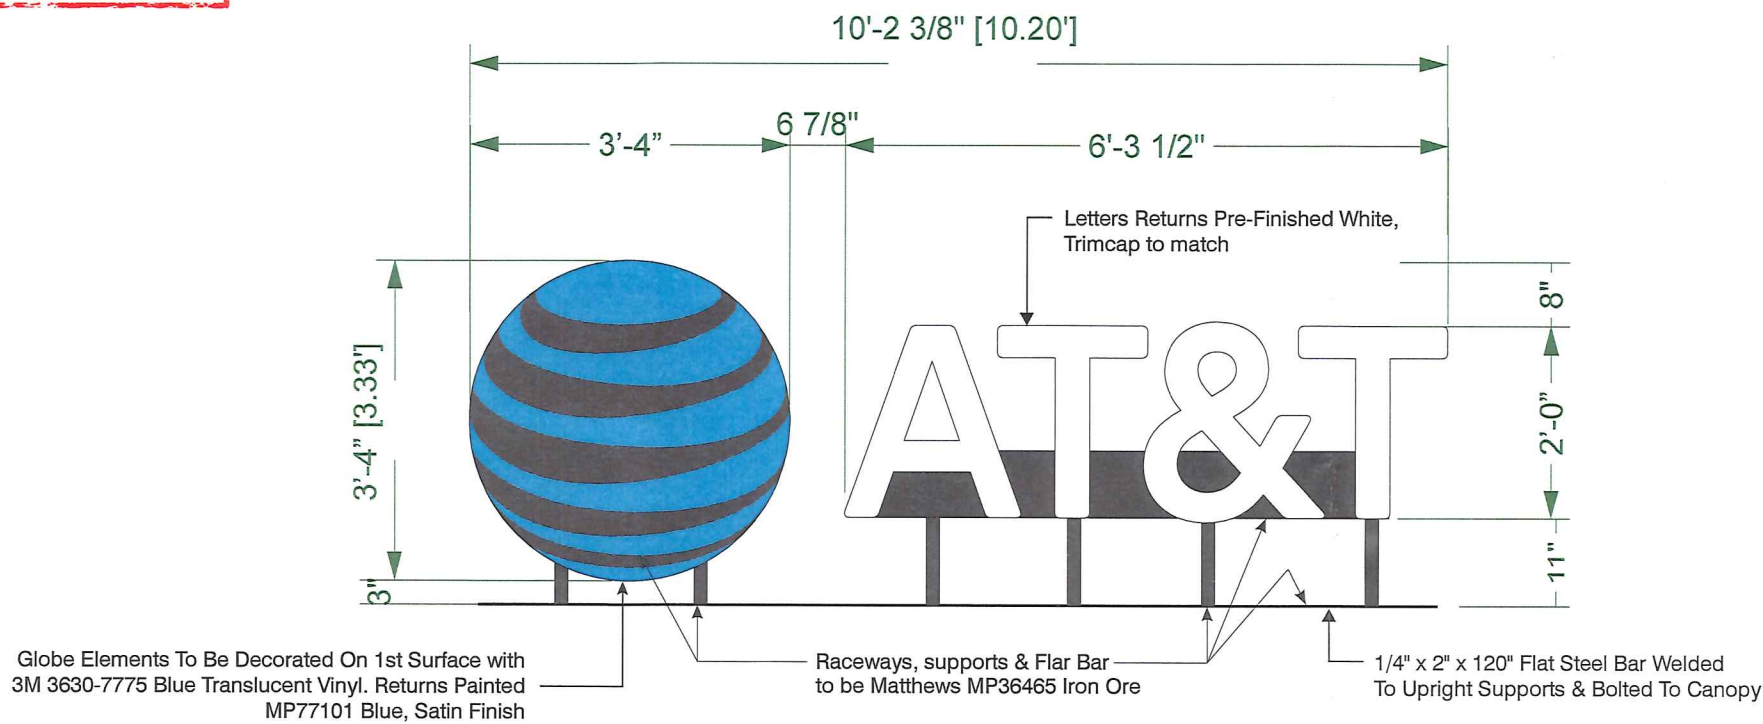

End View - Typical Canopy Mount
Not to Scale


General Notes

1. LED Modules & Power Supplies As Provided By AgiLight, Inc., (800)482-0203, www.agilight.com, or SloanLED, (888)747-4533, www.sloanled.com, or GE Current (888)694-3533, www.tetradrawings@ge.com
2. AgiLight Modules to be: White 6500K
SloanLED Modules to be: White 6500K
GE Current Modules to be: White 7100K
3. Manufacture Shall Coordinate With LED Provider To Determine LED Optimum Installation Configuration.
4. LED Modules to be installed with VHB tape in conjunction with silicone adhesive or mechanical fastener.
5. 1" Jewelite trimcap with #8x1/2" self-tapping phillips screws, color to match return.
6. Letterset and globe to have disconnect switch and photocell.
7. Mounting spacers are to be painted to match the mounting surface.

AR-IL- 24 Illum. White Letters & Blue Globe - Horizontal Layout


Scale: 1/2" = 1'-0"

34 Sq. Ft.

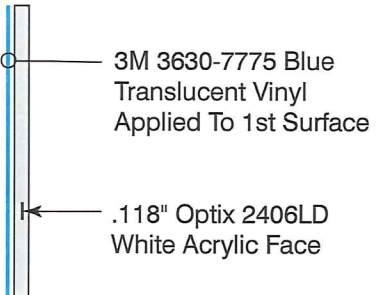

Globe Vinyl Application

Not To Scale

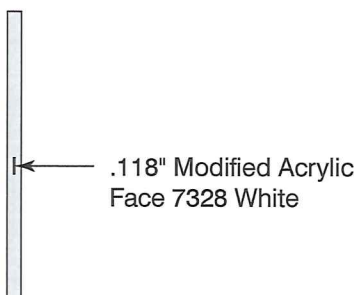

Letters Vinyl Application

Not To Scale