



2 x 150 =
\$300

BALTIMORE COUNTY
DEPARTMENT OF PERMITS, APPROVALS & INSPECTIONS
111 WEST CHESAPEAKE AVENUE
TOWSON, MD 21204
410-887-3391

11P-2019-0109-SI

B
A 15 4816
The applicant is authorized to affirm that there are no current violations at this site pursuant to Section 112.7 BCC
Initials SP.C.

SIGN USE PERMIT

Permit Fees are Non-Refundable; Make Check Payable to "Baltimore County, Maryland"

PROPERTY ADDRESS 1350 INNOVATION STREET ZIP CODE 21220
BUSINESS NAME EXTRA SPACE STORAGE ZONING M4/ML-Im-43
OWNER'S NAME MIDDLE RIVER SJP PHONE NO. _____ HISTORIC DISTRICT ☐ Yes ☒ No
MAILING ADDRESS 2560 LORD BALTIMORE DR. BALTIMORE, MD. 21244
APPLICANT/OWNER'S AGENT HARRY CONNOLLY PHONE NO. 410-591-3955
SIGN COMPANY NAME MCKENZIE SERVICES, INC. PHONE NO. 240-508-3032
TYPE OF SIGN: ☐ Window Sign TAX ACCOUNT NO. 250 / 001 / 5170

☐ Temporary- Including Real Estate/Construction/Event Temporary Signs in the Last Year: ☐ Yes ☒ No
☒ Permanent ☐ Changeable Copy ☒ Wall ☐ Face Change Only ☐ Non-Illuminated
☐ Freestanding ☐ Pylon ☐ Monument ☒ Illuminated (separate electrical permit required)

2 Size: 6.0417 feet x 15.9167 feet = 97 square feet Height: _____ feet (freestanding signs)

Property Line/Street Right-of-Way Setbacks: front _____, sides _____ and _____, and rear _____.

NOTE: A construction plan, drawn to scale and clearly showing that all requirements have been met, must be attached; a site plan also must be attached for freestanding signs.

Table of Sign Regulations: 450.4. Attachment 1, 1.- An Electronic Changeable Copy Sign may only have a maximum Frequency of one instantaneous message change per 15 second cycle.

450.6.B.3 Changeable copy signs must operate at a constant intensity and not give the appearance of movement by flashing, blinking, strobing, scrolling, oscillating, or alternating lights.

PROHIBITIONS: including roof signs (Sections 450.5.B.7 and 450.6.A, Baltimore County Zoning Regulations):

1. Signs cannot impair motorist's clear view of traffic or government signs. All signs are subject to Section 102.5, BCZR.
2. Signs cannot imitate or resemble government signs, except for private traffic control and notice signs.
3. Signs cannot be placed in or project into or above street right of way or governmental property.
4. Sign or framework cannot obstruct window or opening for light and air or access to building, fire hydrant, or stand pipe.
5. Vehicle cannot be parked for the purpose of displaying an attached sign.
6. Except for flags exempted, flags, pennants, ribbons, streamers, tethered balloons, laser projections, and similar objects are prohibited.
7. Portable signs are prohibited, except for A-frame and sandwich board signs issued a use permit in B.M. - C.T. zones.
8. There can be no display or simulation of moving parts or message, except for an outdoor advertising sign with tri-vision, a changeable copy sign, or a thermometer, barometer, weather vane, barber pole, or clock.
9. No sign may emit sound

Work Description (including number of signs, special conditions, materials, locations and size):

INSTALL 2 WALL SIGNS READ EXTRA SPACE STORAGE EACH
6.0417 BY 15.9167 = 97 SQUARE FEET ON WALLS OF
242 LENEAL FEET SIGNS 1 1/2 NORTH & SOUTH ELEVATIONS CORNER LOT ☒

OWNER/AGENT CERTIFICATION

I solemnly affirm under the penalties of perjury and upon personal knowledge that the contents of the above are true and further agree to locate the proposed sign such that it will not violate Baltimore County laws and regulations.

Signature Harry Connolly Date JUNE 17 2019 Print/Type Name HARRY CONNOLLY 300.

☐ Require Planning Signature [Signature] Date 6/20/19

Copies: White-Office; Yellow- Applicant (keep this Copy for your permanent records)
REV 10/14

Authority under Section 500.4, BCZR **PAI Approval** (SIGN ONLY)

Signature A. Toman Initials AT Date 6/19/19



Permits, Approvals & Inspections

111W. Chesapeake Avenue
Towson, MD 21204

Report Generated On:
6/19/2019

Permit Processing Commerical Permit & Development Report

Page 1 of 1

Property Information

Tax Account Number: 2500015170

Plat Ref: 079:783

Election District: 15

Owner Name(s): MIDDLE RIVER-SJP AREA 7-1 LLC

PDM #: 15-0788

Address: 2560 LORD BALTIMORE DR
BALTIMORE, MD 21244

Zoning District(s): MH IM M43
ML IM M43

Premise Address: 1350 INNOVATION ST

Elevation Range: 48ft - 54ft

Affected Overlays	Instructions: Begin review process with Zoning Review, Room 111	New Com Bldg	Interior Alts.	Add / Ext. Alts.	Piers/Pilings	Grading/SW	Tanks	Ret. Walls/Bulk	Razing	Chg. of Occup.	Tower Antenna	Signs	Elect. & Plumb	Agency Acknowledgment
Contact Agency	Potential Overlay Issues													Initial & Date
Planning Jefferson Building Room 101 Phone: 410-887-3211	Pattern Book / Architectural Review	X		X								X		<i>[Signature]</i> 6/20/19
DEPS-Sed. Control Jefferson Building 4th Floor Phone: 410-887-3226	Note: All Razing Permits must be sent to Sediment Control for review.													
PAI-Public Services County Office Building Room 119 Phone: 410-887-3751	Note: All permits for Grading, New Buildings & Building Additions must be sent to Public Services.													
Zoning Review County Office Building Room 111 Phone: 410-887-3391	Martin State Aiport Zoning Area	X		X	X	X	X	X	X	X	X			

-

SIGN 1 **ExtraSpace** 96.2
Storage.

SIGN
2

ExtraSpace 96.2
Storage.

SIGN
3

ExtraSpace 96.2
Storage.

SIGN
4 **OFFICE** 3.6

ExtraSpace Storage

Address Middle River

City Middle River

State MD 21220

Account Representative:

Rick Cox

This design and engineering is submitted as our proposal, and the right to use or exhibit in any form, is not authorized without written permission by Vixxo.

Notes

Designer **J. WOMACK**

Design # Vx1500212-R1

Original Date 01/17/19

Revision Date 01/21/19

All electrical scope to be completed in a U.L. approved method and shall meet current N.E.C. standards.



2:7

The purchaser agrees to hold the seller harmless against any cause for action for damages which may occur as a result of drilling for piers and foundations, including but not limited to sewer, gas lines or any underground obstacles which the purchaser or others may deem valuable.

RACEWAY MOUNT CHANNEL LETTERS

SIGN 1 SIGN 2 SIGN 3

15.9167

D

6.0417^B



6'-1/2" = 6.0417

15'-11" = 15.9167 = 96.1639 SQ. FT

A	B	C	D	E	SQUARE FEET
2'-6"	6'-1/2"	2'-6 3/4"	15'-11"	10'-6 1/4"	96.19


NOTE:

ALL FASTENERS IN MASONRY TO BE IN MORTAR JOINTS ONLY.


SPECIFICATION

- NON-CORROSIVE INSTALLATION HARDWARE: GALVANIZED
- 5" FABRICATED ALUMINUM LETTER RETURNS SEE MFG. NOTE FOR GUAGE. GLOSS BLACK PAINT INTERIOR WITH LIGHT ENHANCING PAINT
- TRIM CAP RETAINER DOVE GRAY
- FLAT ALUMINUM BACK
- 1/4" THICK METAL FLAT BAR FOR A SECURE INSTALLATION
- USLED DIODE MODULE WHITE
- 3/16" #7328 ACRYLIC FACE WHITE WITH 1ST SURFACE TRANSLUCENT & PERFORATED VINYL AS SHOWN
- LOW VOLTAGE ELECTRONIC POWER SUPPLY MOUNTED IN A 7 1/4" X 7 1/4" EXTRUDED .050 ALUM. RACEWAY SUPPORT/WIRING BOX PAINTED SW 7067 CITY SCAPES.
- VISIBLE CUT-OFF SWITCH WITH FLIP-UP COVER
- 1/4" WEEP HOLES (2) TWO PER LETTER
- GROUNDING WALL PASS-THRU SEALED WATER TIGHT. WHIP ON LEFT SIDE.

SECTION DETAIL

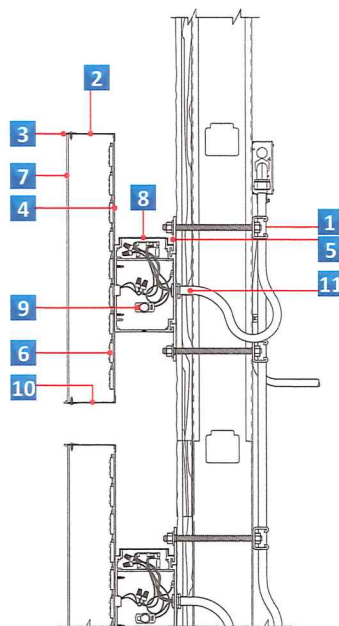

MOUNTING DETAILS

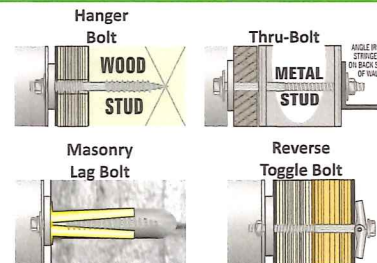

*All Hardware to be Galvanized and Non Corrosive

COLOR SCHEDULE

GREEN	#2500-106 BRILLIANT
GREY	DOVE GRAY TRIMCAP
BLACK	PMS BLACK #2500-022
WHITE	

ELECTRICAL REQUIREMENT

L.E.D.	"USLED" WHITE L.E.D. MODULES
POWER SUPPLY	24V "ADVANCE" POWER SUPPLY
AMPS	0.79A
CIRCUITS	(1) 20A-120V
DISCONNECT	(1) 20A-120V

MANUFACTURING NOTES



CHANNEL LETTER SETS SMALLER THAN 48" WILL BE CONSTRUCTED USING .040 ALUMINUM RETURNS & .063 ALUMINUM BACKS

CHANNEL LETTER SETS 48"-71" WILL BE CONSTRUCTED USING .063 ALUMINUM RETURNS & .090 ALUMINUM BACKS

REGISTRATION MARK TO BE BLACK VINYL ON ALUMINUM TAB ATTACHED TO BACK OF "e" CHANNEL LETTER.

BRACING DETAIL

WHEN NEEDED SUPPORTS TO BE .090" ALUMINUM PAINTED TO MATCH RW POP-RIVETED TO RETURN (FACING UP TO HIDE FROM SIGHT)

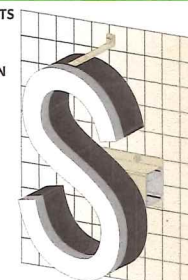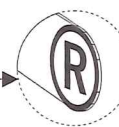

ExtraSpace Storage

Address Middle River

City Middle River

State MD 21220

Account Representative: Rick Cox

This design and engineering is submitted as our proposal, and the right to use or exhibit in any form, is not authorized without written permission by Vixxo.

Notes

*
*
*
*
*

Designer J. WOMACK
Design # Vx1500212-R1
Original Date 01/17/19
Revision Date 01/21/19

All electrical scope to be completed in a U.L. approved method and shall meet current N.E.C. standards



VIXXO Sign & Lighting

6:7

The purchaser agrees to hold the seller harmless against any cause for action for damages which may occur as a result of drilling for piers and foundations, including but not limited to sewer, gas lines or any underground obstacles which the purchaser or others may deem valuable.

ELEVATION




SCOPE OF WORK:

Manufacture and install 1 set of Channel Letters on R/W

SQUARE FEET CALCULATIONS

Allowable	Existing	Proposed
150	0	96.2

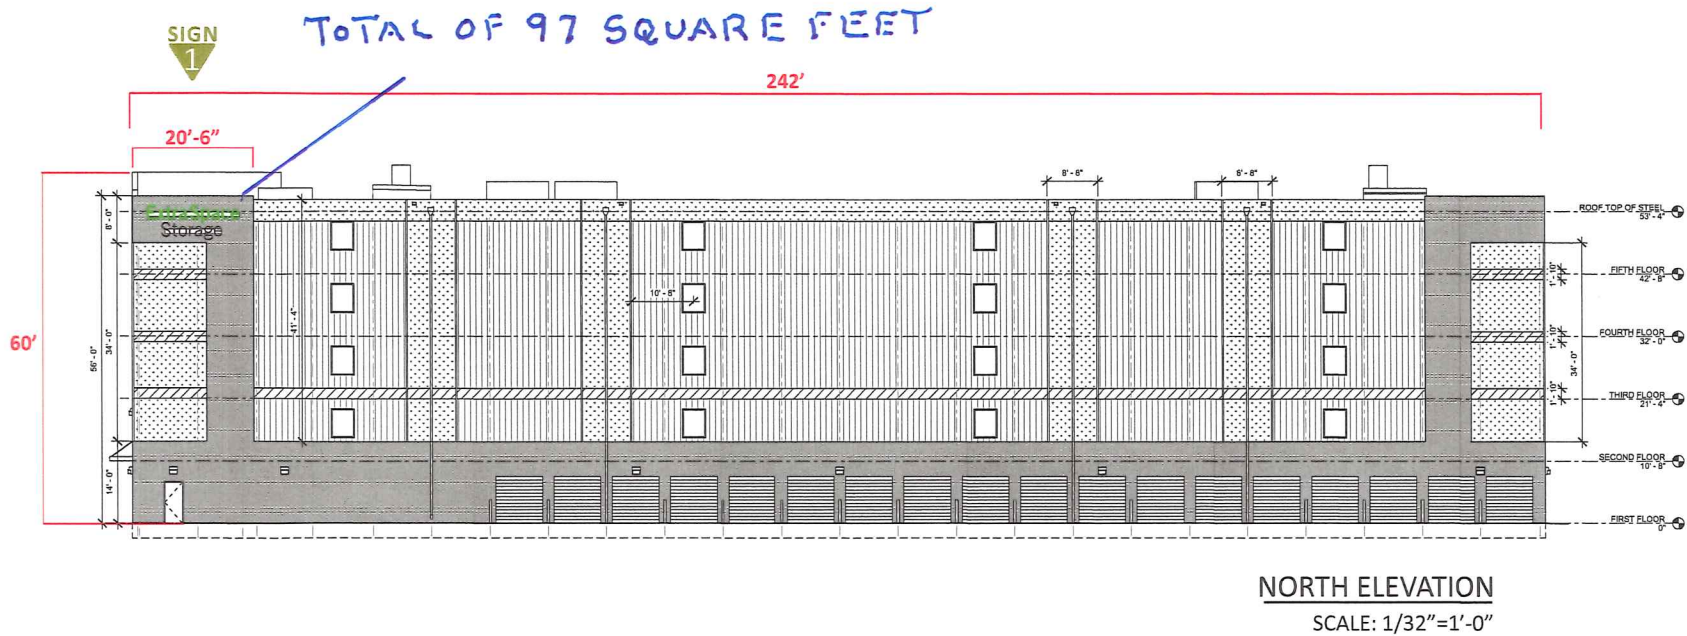

**ExtraSpace
Storage**

Address Middle River

City Middle River

State MD 21220

Account Representative:

Rick Cox

This design and engineering is submitted as our proposal, and the right to use or exhibit in any form, is not authorized without written permission by Vixxo.

Notes

- *
- *
- *
- *
- *

Designer J. WOMACK

Design # Vx1500212-R1

Original Date 01/17/19

Revision Date 01/21/19

All electrical scope to be completed in a U.L. approved method and shall meet current N.E.C. standards



VIXXO
Sign & Lighting

3:7

The purchaser agrees to hold the seller harmless against any claims for action for damages which may occur as a result of drilling for piers and foundations, including but not limited to rebar, gas lines or any underground obstacles which the purchaser or others may deem valuable.

ELEVATION




SCOPE OF WORK:

Manufacture and install 1 set of Channel Letters on R/W

SQUARE FEET CALCULATIONS

Allowable	Existing	Proposed
150	0	96.2

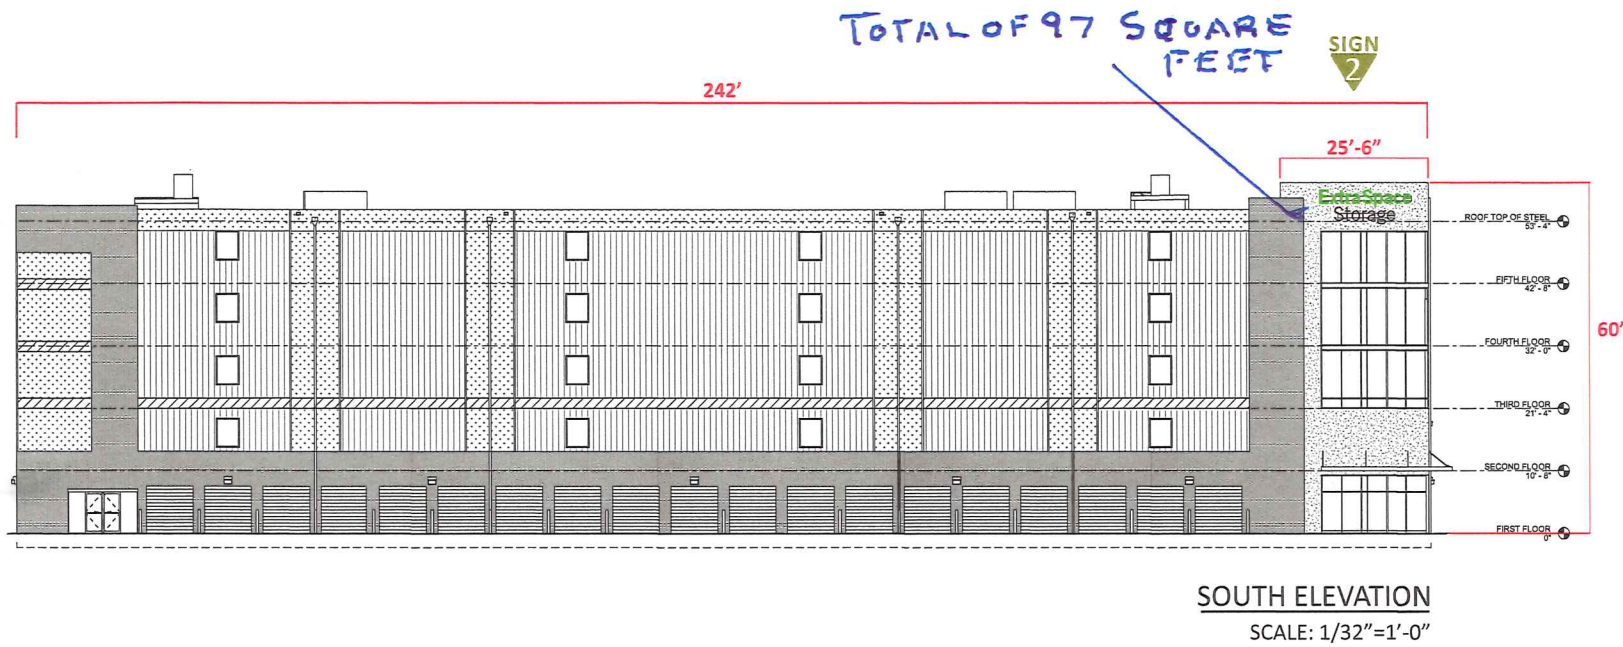

**ExtraSpace
Storage**

Address _____ Middle River

City _____ Middle River

State _____ MD 21220

Account Representative:
Rick Cox

This design and engineering is submitted as our proposal, and the right to use or exhibit in any form, is not authorized without written permission by Vixxo.

Notes

Designer _____ J. WOMACK
Design # _____ Vx1500212-R1
Original Date _____ 01/17/19
Revision Date _____ 01/21/19

All electrical scope to be completed in a U.L. approved method and shall meet current N.E.C. standards.



VIXXO
Sign & Lighting

4:7

The purchaser agrees to hold the seller harmless against any cause for action for damages which may occur as a result of drilling for piers and foundations, including but not limited to sewer, gas lines or any underground obstacles which the purchaser or others may deem valuable.



1 x \$150
1 x \$100
\$250

BALTIMORE COUNTY
DEPARTMENT OF PERMITS, APPROVALS & INSPECTIONS
111 WEST CHESAPEAKE AVENUE
TOWSON, MD 21204
410-887-3391

B _____
A 184816
The applicant is authorized to affirm that there are no current violations at this site pursuant to Section 112.7 BCC
Initials HP.P

SIGN USE PERMIT

Permit Fees are Non-Refundable; Make Check Payable to "Baltimore County, Maryland"

PROPERTY ADDRESS 1350 INNOVATION STREET ZIP CODE 21220
BUSINESS NAME EXTRA SPACE STORAGE ZONING MH/ML-IM-43
OWNER'S NAME MIDDLE RIVERSJP PHONE NO. _____ HISTORIC DISTRICT ☐ Yes ☒ No
MAILING ADDRESS 2560 LORD BALTIMORE DRIVE BALTIMORE, MD, 21044
APPLICANT/OWNER'S AGENT HARRY CONNOLLY PHONE NO. 410-591-3955
SIGN COMPANY NAME MCKENZIE SERVICES, INC. PHONE NO. 240-508-3032
TYPE OF SIGN: ☐ Window Sign TAX ACCOUNT NO. 250 / 001 / 5170

☐ Temporary- Including Real Estate/Construction/Event Temporary Signs in the Last Year: ☐ Yes ☒ No

☒ Permanent ☐ Changeable Copy ☒ Wall ☐ Face Change Only ☐ Non-Illuminated

☐ Freestanding ☐ Pylon ☐ Monument ☒ Illuminated (separate electrical permit required)

1 Size: 9.583 feet x 3.8125 feet = 36.535 square feet Height: _____ feet (freestanding signs)
2 Size: 6.0417 feet x 15.9167 feet = 97 square feet

Property Line/Street Right-of-Way Setbacks: front _____, sides _____ and _____, and rear _____.

NOTE: A construction plan, drawn to scale and clearly showing that all requirements have been met, must be attached; a site plan also must be attached for freestanding signs.

Table of Sign Regulations: 450.4. Attachment 1, 1.- An Electronic Changeable Copy Sign may only have a maximum Frequency of one instantaneous message change per 15 second cycle.

450.6.B.3 Changeable copy signs must operate at a constant intensity and not give the appearance of movement by flashing, blinking, strobing, scrolling, oscillating, or alternating lights.

PROHIBITIONS: including roof signs (Sections 450.5.B.7 and 450.6.A, Baltimore County Zoning Regulations):

1. Signs cannot impair motorist's clear view of traffic or government signs. All signs are subject to Section 102.5, BCZR.
2. Signs cannot imitate or resemble government signs, except for private traffic control and notice signs.
3. Signs cannot be placed in or project into or above street right of way or governmental property.
4. Sign or framework cannot obstruct window or opening for light and air or access to building, fire hydrant, or stand pipe.
5. Vehicle cannot be parked for the purpose of displaying an attached sign.
6. Except for flags exempted, flags, pennants, ribbons, streamers, tethered balloons, laser projections, and similar objects are prohibited.
7. Portable signs are prohibited, except for A-frame and sandwich board signs issued a use permit in B.M. - C.T. zones.
8. There can be no display or simulation of moving parts or message, except for an outdoor advertising sign with tri-vision, a changeable copy sign, or a thermometer, barometer, weather vane, barber pole, or clock.
9. No sign may emit sound

Work Description (including number of signs, special conditions, materials, locations and size):

INSTALL ONE SIGN READING OFFICE 9583 BY 3.8125 = 4 SQUARE FEET
ONE WALL SIGN READING EXTRA SPACE STORAGE 6.0417 BY
15.9167 = 97 SQUARE FEET BOTH ON WALL OF 112 CORNER LOT ☒
LINEAL FEET SIGNS 3 3/4 ON EAST ELEVATION TOTAL 104 SQ FT

OWNER/AGENT CERTIFICATION

I solemnly affirm under the penalties of perjury and upon personal knowledge that the contents of the above are true and further agree to locate the proposed sign such that it will not violate Baltimore County laws and regulations.

Signature Harry Connolly Date JUNE 17 2019 Print/Type Name HARRY CONNOLLY

☐ Require Planning Signature [Signature] Date 6/20/19

Copies: White-Office; Yellow- Applicant (keep this Copy for your permanent records)

REV 10/14


Authority under Section 500.4, BCZR **PAI Approval** (SIGN ONLY)

Signature AT Initials AT Date 6/19/19

SITE



1. Formula for sq ft. - 2 sq. ft. per linear ft of building frontage.
No single sign to exceed 150 sq. ft.
2. Sq Ft per Elevation - Primary: Follow formula above
Sides: Follow formula above
Secondary: Follow formula above
Rear: Follow formula above
3. Allowances Transferable? No
4. # allowed: 2 per façade
(Max 3 wall signs total)

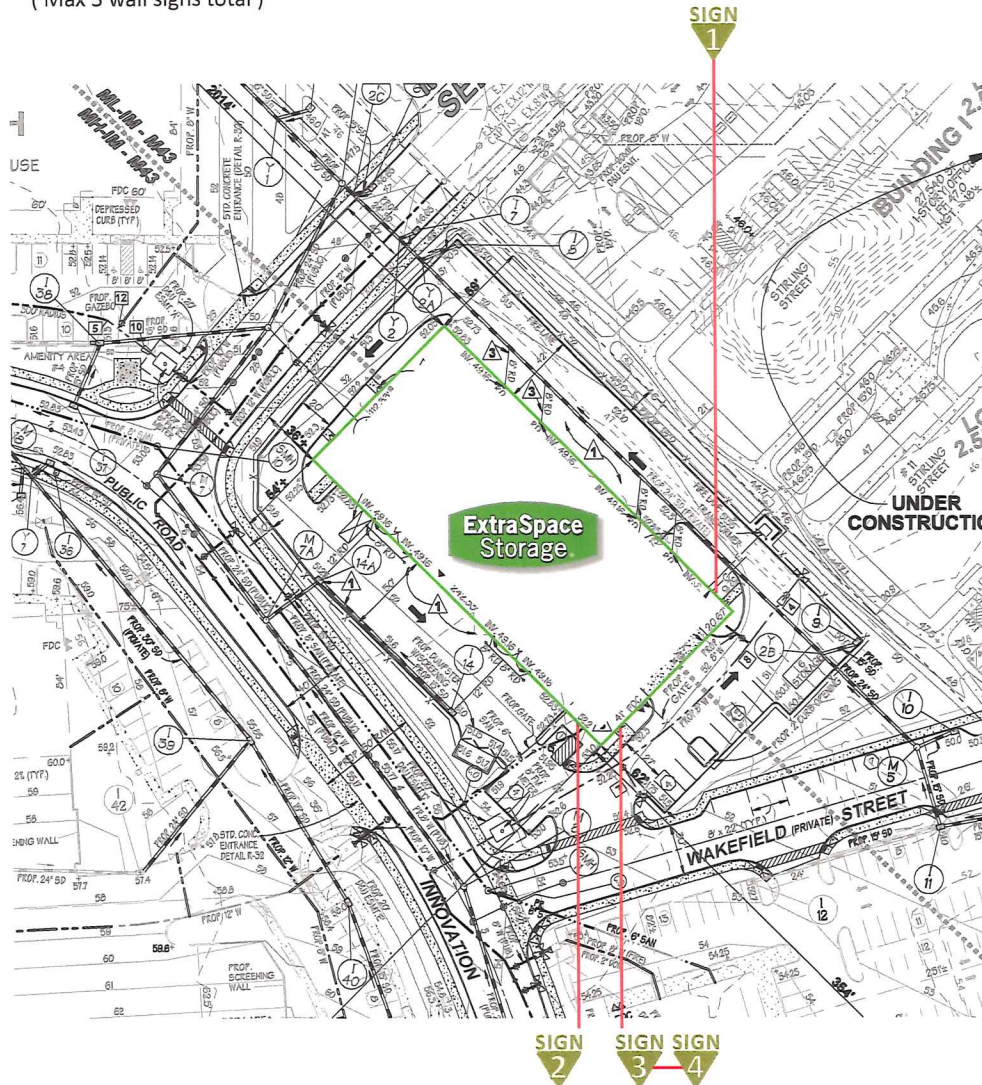

SQUARE FEET

SIGN 1 **ExtraSpace Storage.** 96.2

SIGN 2 **ExtraSpace Storage.** 96.2

SIGN 3 **ExtraSpace Storage.** 96.2

SIGN 4 **OFFICE** 3.6

ExtraSpace Storage.

Address _____ Middle River

City _____ Middle River

State _____ MD 21220

Account Representative:
_____ Rick Cox

This design and engineering is submitted as our proposal, and the right to use or exhibit in any form, is not authorized without written permission by Vixxo.

Notes

Designer _____ J. WOMACK
Design # _____ Vx1500212-R1
Original Date _____ 01/17/19
Revision Date _____ 01/21/19

All electrical scope to be completed in a U.L. approved method and shall meet current N.E.C. standards



VIXXO
Sign & Lighting

2:7

The purchaser agrees to hold the seller harmless against any cause for action for damages, which may occur as a result of drilling for piers and foundations, including but not limited to sewer, gas lines or any underground obstructions which the purchaser or others may disturb.

ELEVATION

**SIGN
3**

SCOPE OF WORK:

Manufacture and install 1 set of Channel Letters on R/W

SQUARE FEET CALCULATIONS

Allowable	Existing	Proposed
150	0	96.2

$$6.0417 \times 15.9164 = 97 \text{ SQUARE FEET}$$

**SIGN
3**


**SIGN
4**

SCOPE OF WORK:

Manufacture and install 1 set of Channel Letters on R/W

SQUARE FEET CALCULATIONS

Allowable	Existing	Proposed
150	0	3.6

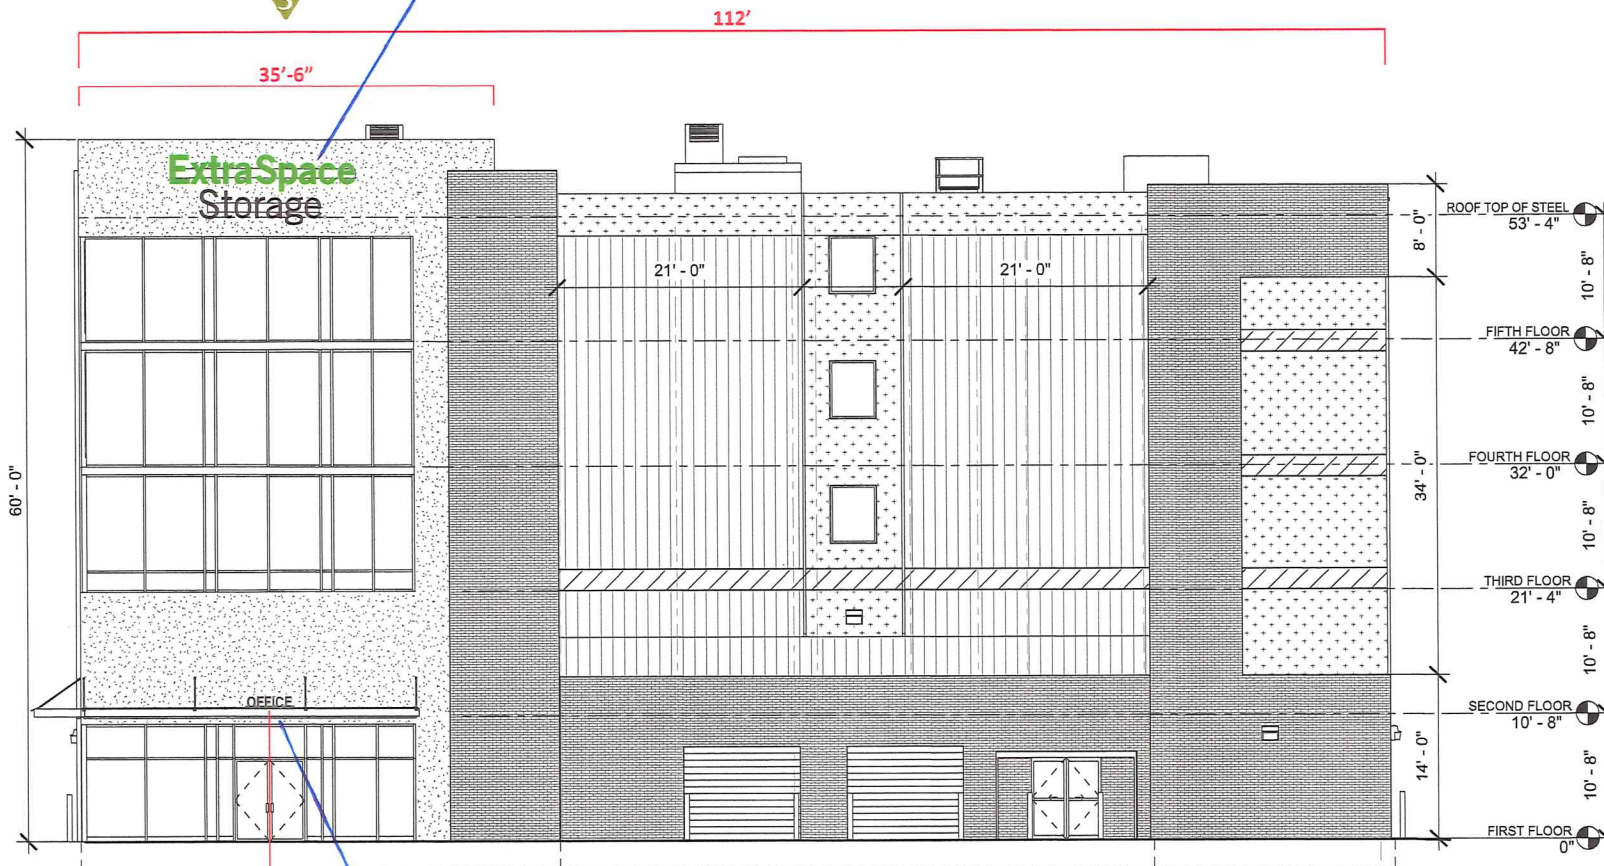

**SIGN
4**

3.6535
SQUARE
FEET

EAST ELEVATION

SCALE: 1/16"=1'-0"

**ExtraSpace
Storage**

Address Middle River

City Middle River

State MD 21220

Account Representative:

Rick Cox

This design and engineering is submitted as our proposal, and the right to use or exhibit in any form, is not authorized without written permission by Vixxo.

Notes

*
*
*
*
*

Designer J. WOMACK

Design # Vx1500212-R1

Original Date 01/17/19

Revision Date 01/21/19

All electrical scope to be completed in a U.L. approved method and shall meet current N.E.C. standards



VIXXO
Sign & Lighting

5:7



The purchaser agrees to hold the seller harmless against any cause for action for damages which may occur as a result of drilling for piers and foundations, including but not limited to sewer, gas lines or any underground obstacles which the purchaser or others may deem valuable.

CANOPY OFFICE SIGN

SIGN
4

SCALE: 1" = 1'-0"

3.6 SQ/FT

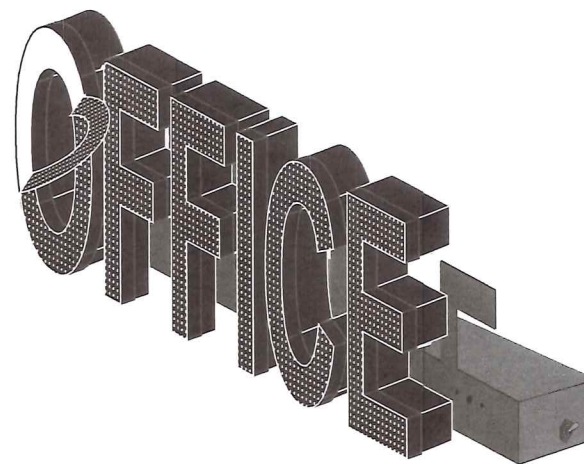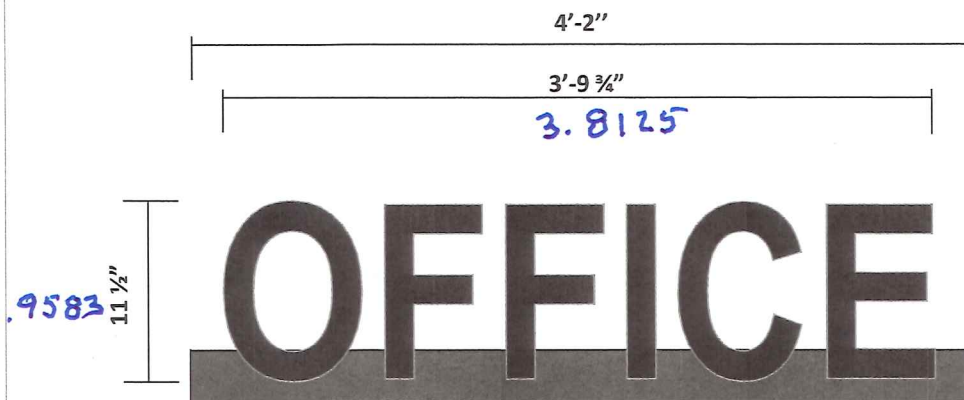

ExtraSpace
Storage

Address Middle River

City Middle River

State MD 21220

Account Representative:
Rick Cox

This design and engineering is submitted as our proposal, and the right to use or exhibit in any form, is not authorized without written permission by Vixxo.

Notes

Designer J. WOMACK
Design # Vx1500212-R1
Original Date 01/17/19
Revision Date 01/21/19

All electrical scope to be completed in a U.L. approved method and shall meet current N.E.C. standards



VIXXO
Sign & Lighting

7:7


The purchaser agrees to hold the seller harmless against any cause for action for damages which may occur as a result of drilling for piers and foundations, including but not limited to sewer, gas lines or any underground obstacles which the purchaser or others may deem suitable.

SPECIFICATIONS

SECTION

COLOR SCHEDULE

- 1 NON-CORROSIVE #10 1/4" PITCH SCREW GALVANIZED
- 2 3" FABRICATED ALUMINUM LETTER RETURNS SEE MFG. NOTE FOR GAGE. GLOSS BLACK PAINT INTERIOR WITH LIGHT ENHANCING PAINT
- 3 TRIM CAP RETAINER BLACK
- 4 FLAT ALUMINUM BACK MOUNTED TO 1/2 HEIGHT ALUMINUM PLATE ATTACHED BY NON-CORROSIVE #10 1/4" PITCH SCREW - GALVANIZED
- 5 USLED DIODE MODULE WHITE
- 6 3/16" #2447 ACRYLIC FACE WITH 1ST SURFACE BLACK PERFORATED VINYL
- 7 LOW VOLTAGE ELECTRONIC POWER SUPPLY MOUNTED IN A EXTRUDED .050 ALUM. RACEWAY SUPPORT / WIRING BOX PAINTED SW7069 - IRON ORE
- 8 VISIBLE DISCONNECT SWITCH
- 9 GROUNDED WALL PASS-THRU SEALED WATER TIGHT. WHIP ON LEFT SIDE.

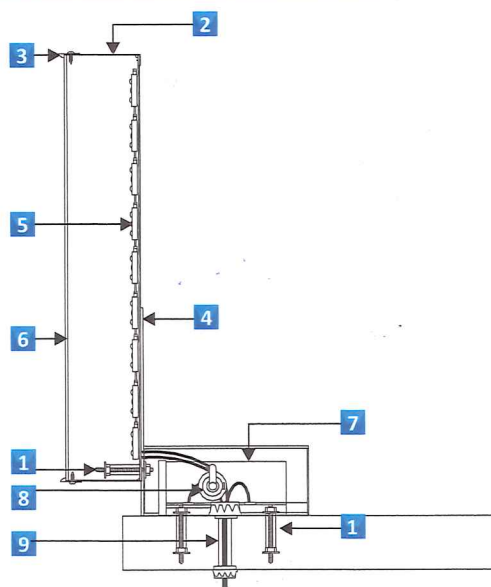

IRON ORE	#7069 IRON ORE
BLACK	BLACK TRIMCAP
BLACK	PMS BLACK #2500-022
WHITE	

RACEWAY MOUNT CHANNEL LETTERS

SIGN 1 SIGN 2 SIGN 3

15.9167

D

6.0417



$$6' - 1/2" = 6.0417$$

$$15' - 11" = 15.9167 = 96.1639 \text{ SQ FT}$$

NOTE:


ALL FASTENERS IN MASONRY TO BE IN MORTAR JOINTS ONLY.

A	B	C	D	E	SQUARE FEET
2'-6"	6'-1/2"	2'-6 3/4"	15'-11"	10'-6 1/4"	96.19


SPECIFICATION

- NON-CORROSIVE INSTALLATION HARDWARE: GALVANIZED
- 5" FABRICATED ALUMINUM LETTER RETURNS SEE MFG. NOTE FOR GUAGE. GLOSS BLACK PAINT INTERIOR WITH LIGHT ENHANCING PAINT
- TRIM CAP RETAINER DOVE GRAY
- FLAT ALUMINUM BACK
- 1/4" THICK METAL FLAT BAR FOR A SECURE INSTALLATION
- USLED DIODE MODULE WHITE
- 3/16" #7328 ACRYLIC FACE WHITE WITH 1ST SURFACE TRANSLUCENT & PERFORATED VINYL AS SHOWN
- LOW VOLTAGE ELECTRONIC POWER SUPPLY MOUNTED IN A 7 1/4" X 7 1/4" EXTRUDED .050 ALUM. RACEWAY SUPPORT/WIRING BOX PAINTED SW 7067 CITY SCAPE.
- VISIBLE CUT-OFF SWITCH WITH FLIP-UP COVER
- 1/4" WEEP HOLES (2) TWO PER LETTER
- GROUNDWALL PASS-THRU SEALED WATER TIGHT. WHIP ON LEFT SIDE.

SECTION DETAIL

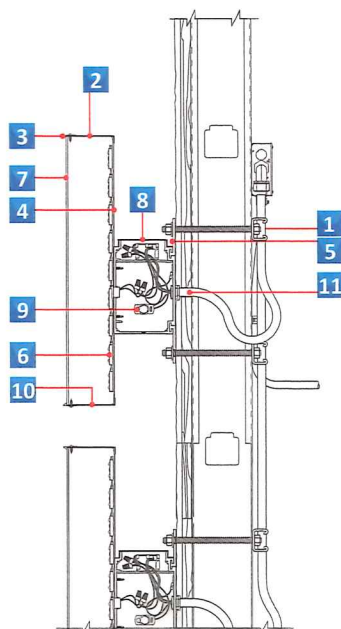

MOUNTING DETAILS

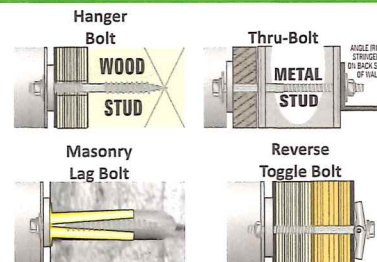

*All Hardware to be Galvanized and Non Corrosive

COLOR SCHEDULE

GREEN	#2500-106 BRILLIANT
GREY	DOVE GRAY TRIMCAP
BLACK	PMS BLACK #2500-022
WHITE	

ELECTRICAL REQUIREMENT

L.E.D.	"USLED" WHITE L.E.D. MODULES
POWER SUPPLY	24V "ADVANCE" POWER SUPPLY
AMPS	0.79A
CIRCUITS	(1) 20A-120V
DISCONNECT	(1) 20A-120V

ExtraSpace Storage

Address Middle River

City Middle River

State MD 21220

Account Representative:

Rick Cox

This design and engineering is submitted as our proposal, and the right to use or exhibit in any form, is not authorized without written permission by Vixxo.

Notes

Designer J. WOMACK

Design # Vx1500212-R1

Original Date 01/17/19

Revision Date 01/21/19

All electrical scope to be completed in a UL approved method and shall meet current N.E.C. standards



VIXXO Sign & Lighting

6:7

The purchaser agrees to hold the seller harmless against any cause for action for damages which may arise as a result of drilling for plum and foundations, including but not limited to sewer, gas lines or any underground obstacles which the purchaser or others may deem valuable.

CHANNEL LETTER SETS SMALLER THAN 48" WILL BE CONSTRUCTED USING .040 ALUMINUM RETURNS & .063 ALUMINUM BACKS

CHANNEL LETTER SETS 48"-71" WILL BE CONSTRUCTED USING .063 ALUMINUM RETURNS & .090 ALUMINUM BACKS

REGISTRATION MARK TO BE BLACK VINYL ON ALUMINUM TAB ATTACHED TO BACK OF "e" CHANNEL LETTER.

WHEN NEEDED SUPPORTS TO BE .090" ALUMINUM PAINTED TO MATCH RW POP-RIVETED TO RETURN (FACING UP TO HIDE FROM SIGHT)

