



60-2014-0133-SI

BALTIMORE COUNTY
DEPARTMENT OF PERMITS, APPROVALS & INSPECTIONS
111 WEST CHESAPEAKE AVENUE
TOWSON, MD 21204
410-887-3391

B _____
A 180795
The applicant is authorized to affirm that there are no current violations at this site pursuant to Section 112.7 BCC
Initials GB

SIGN USE PERMIT

Permit Fees are Non-Refundable; Make Check Payable to "Baltimore County, Maryland"

PROPERTY ADDRESS 8507 Loch Raven Blvd ZIP CODE 21286
BUSINESS NAME Meco ZONING BL
OWNER'S NAME Four Star Company PHONE NO. _____ HISTORIC DISTRICT ☐ Yes ☒ No
MAILING ADDRESS 1714 N Charles Street Baltimore Md 21201
APPLICANT/OWNER'S AGENT Gary Brent PHONE NO. 410-507-0553
SIGN COMPANY NAME AA Signs PHONE NO. 410-662-1100
TYPE OF SIGN: ☐ Window Sign TAX ACCOUNT NO. 090164510871

☐ Temporary- Including Real Estate/Construction/Event Temporary Signs in the Last Year: ☐ Yes ☒ No
☒ Permanent ☐ Changeable Copy ☒ Wall ☐ Face Change Only ☐ Non-Illuminated
☐ Freestanding ☐ Pylon ☐ Monument ☒ Illuminated (separate electrical permit required)
Size: See feet x below feet = _____ square feet Height: _____ feet (freestanding signs)

Property Line/Street Right-of-Way Setbacks: front _____, sides _____ and _____, and rear _____.

NOTE: A construction plan, drawn to scale and clearly showing that all requirements have been met, must be attached; a site plan also must be attached for freestanding signs.

Table of Sign Regulations: 450.4. Attachment 1, 1.- An Electronic Changeable Copy Sign may only have a maximum Frequency of one instantaneous message change per 15 second cycle.

450.6.B.3 Changeable copy signs must operate at a constant intensity and not give the appearance of movement by flashing, blinking, strobing, scrolling, oscillating, or alternating lights.

PROHIBITIONS: including roof signs (Sections 450.5.B.7 and 450.6.A, Baltimore County Zoning Regulations):

1. Signs cannot impair motorist's clear view of traffic or government signs. All signs are subject to Section 102.5, BCZR.
2. Signs cannot imitate or resemble government signs, except for private traffic control and notice signs.
3. Signs cannot be placed in or project into or above street right of way or governmental property.
4. Sign or framework cannot obstruct window or opening for light and air or access to building, fire hydrant, or stand pipe.
5. Vehicle cannot be parked for the purpose of displaying an attached sign.
6. Except for flags exempted, flags, pennants, ribbons, streamers, tethered balloons, laser projections, and similar objects are prohibited.
7. Portable signs are prohibited, except for A-frame and sandwich board signs issued a use permit in B.M. - C.T. zones.
8. There can be no display or simulation of moving parts or message, except for an outdoor advertising sign with tri-vision, a changeable copy sign, or a thermometer, barometer, weather vane, barber pole, or clock.
9. No sign may emit sound

Work Description (including number of signs, special conditions, materials, locations and size):

Install (1) illuminated wall sign "Meco" 3'x14.4' = 43.2 sq ft

Install (1) illuminated wall sign "Meco" 4'x4.3' = 17.2 sq ft

Street front = 45' + 40'

CORNER LOT ☐

OWNER/AGENT CERTIFICATION

I solemnly affirm under the penalties of perjury and upon personal knowledge that the contents of the above are true and further agree to locate the proposed sign such that it will not violate Baltimore County laws and regulations.

Signature _____

Date 2-19-19

Print/Type Name Gary Brent

☐ Require Planning Signature _____

Date 2/25/19

Copies: White-Office; Yellow- Applicant (keep this Copy for your permanent records)



REV 10/14

Authority under Section 500.4, BCZR **PAI Approval** (SIGN ONLY)


Signature _____

Initials JRF

Date 2/25/19

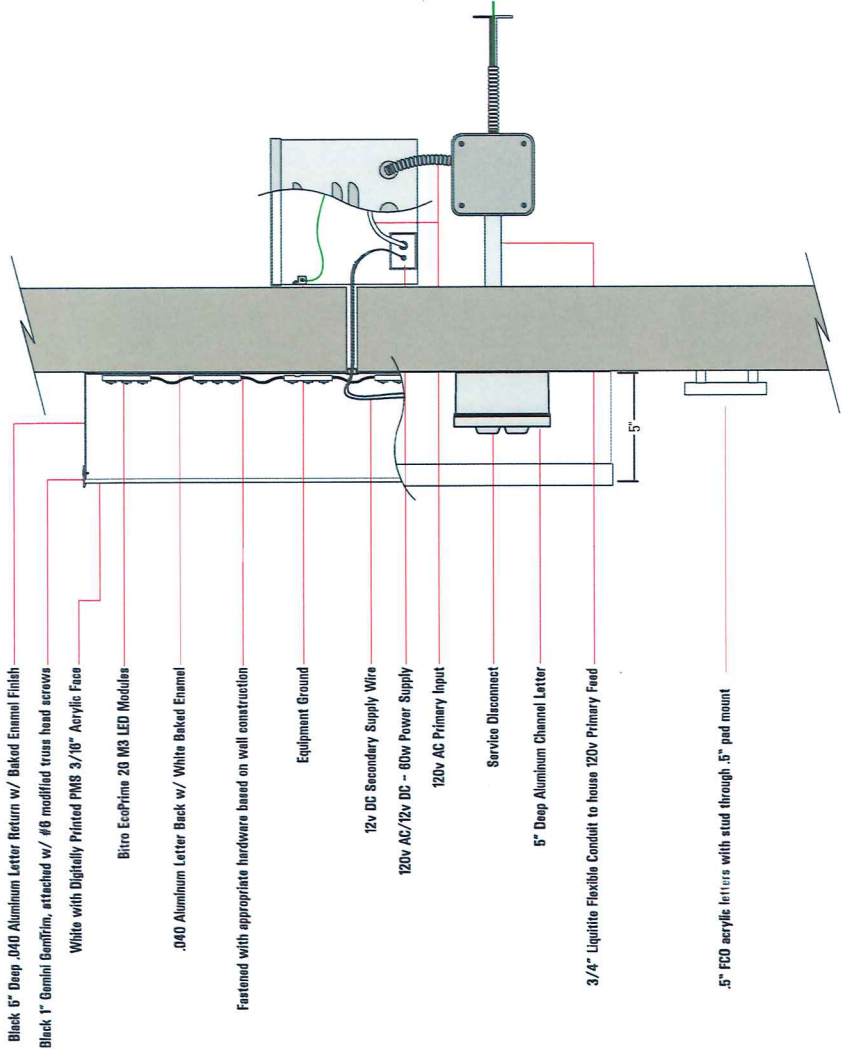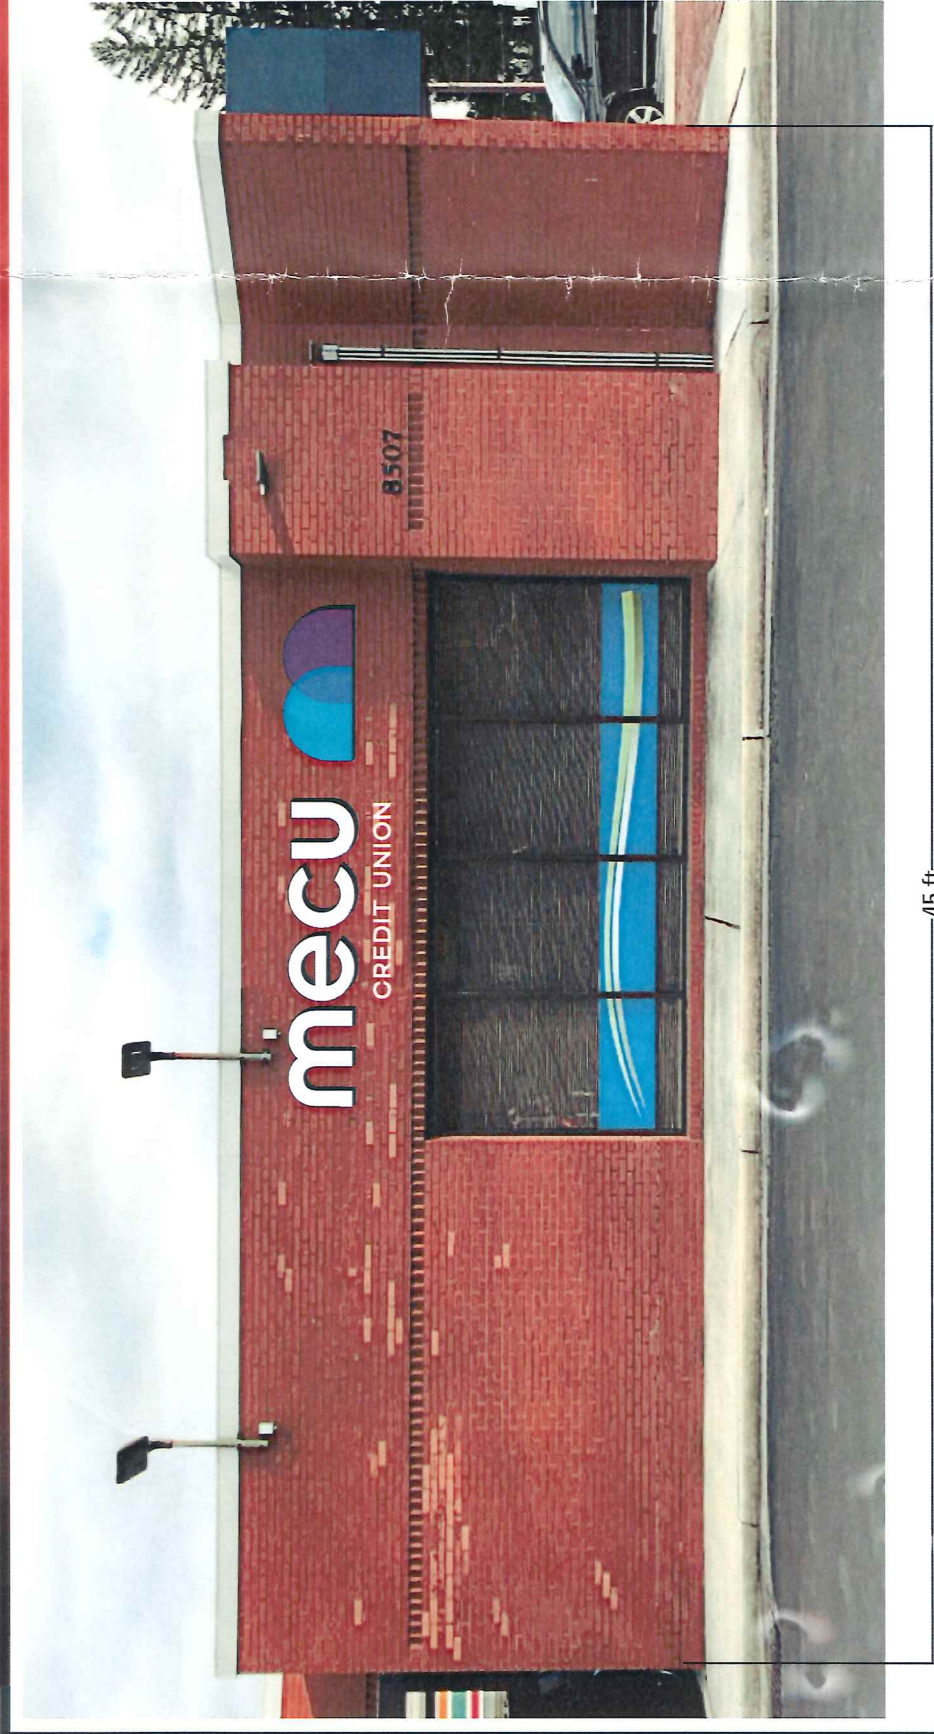


3/16" = 1'

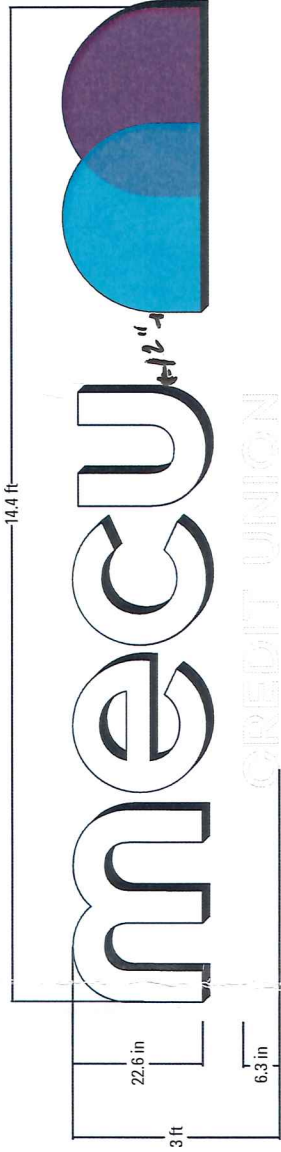

43.2 sf



3/8" = 1'

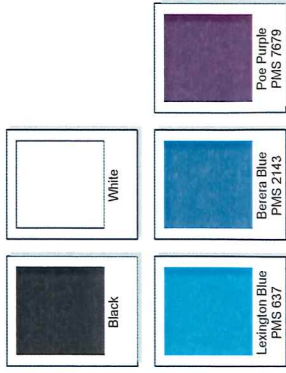



40 ft

3/16" = 1'

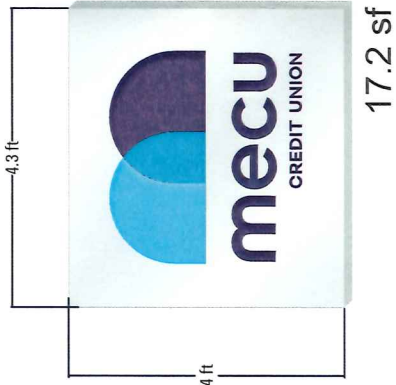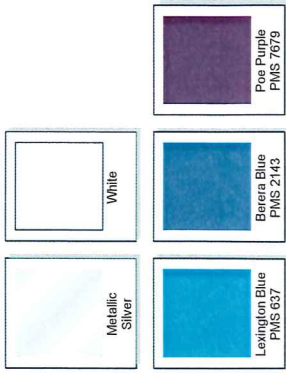

17.2 sf

3/8" = 1'

