

UP-2019-01555-SI



BALTIMORE COUNTY
DEPARTMENT OF PERMITS, APPROVALS & INSPECTIONS
111 WEST CHESAPEAKE AVENUE
TOWSON, MD 21204
410-887-3391

B _____
A 187034

The applicant is authorized to affirm that there are no current violations at this site pursuant to Section 112.7 BCC
Initials GB

SIGN USE PERMIT

Permit Fees are Non-Refundable; Make Check Payable to "Baltimore County, Maryland"

PROPERTY ADDRESS 3300 Eastern Ave ZIP CODE 21220
BUSINESS NAME Self Storage ZONING BF IM
OWNER'S NAME 3300mdc PHONE NO. _____ HISTORIC DISTRICT ☐ Yes ☒ No
MAILING ADDRESS 1054 31st Street NW Washington DC 20007
APPLICANT/OWNER'S AGENT Gary Brent PHONE NO. 410-507-0053
SIGN COMPANY NAME AA Signs PHONE NO. 410-662-1100
TYPE OF SIGN: ☐ Window Sign TAX ACCOUNT NO. 250 / 000 / 8225

☐ Temporary- Including Real Estate/Construction/Event Temporary Signs in the Last Year: ☐ Yes ☒ No
☒ Permanent ☐ Changeable Copy ☒ Wall ☐ Face Change Only ☐ Non-Illuminated
☐ Freestanding ☐ Pylon ☐ Monument ☒ Illuminated (separate electrical permit required)
Size: 4.32 feet x 34.6 feet = 149.47 square feet Height: _____ feet (freestanding signs)

Property Line/Street Right-of-Way Setbacks: front _____, sides _____ and _____, and rear _____.

NOTE: A construction plan, drawn to scale and clearly showing that all requirements have been met, must be attached; a site plan also must be attached for freestanding signs.

Table of Sign Regulations: 450.4. Attachment 1, 1.- An Electronic Changeable Copy Sign may only have a maximum Frequency of one instantaneous message change per 15 second cycle.

450.6.B.3 Changeable copy signs must operate at a constant intensity and not give the appearance of movement by flashing, blinking, strobing, scrolling, oscillating, or alternating lights.

PROHIBITIONS: including roof signs (Sections 450.5.B.7 and 450.6.A, Baltimore County Zoning Regulations):

- Signs cannot impair motorist's clear view of traffic or government signs. All signs are subject to Section 102.5, BCZR.
- Signs cannot imitate or resemble government signs, except for private traffic control and notice signs.
- Signs cannot be placed in or project into or above street right of way or governmental property.
- Sign or framework cannot obstruct window or opening for light and air or access to building, fire hydrant, or stand pipe.
- Vehicle cannot be parked for the purpose of displaying an attached sign.
- Except for flags exempted, flags, pennants, ribbons, streamers, tethered balloons, laser projections, and similar objects are prohibited.
- Portable signs are prohibited, except for A-frame and sandwich board signs issued a use permit in B.M. - C.T. zones.
- There can be no display or simulation of moving parts or message, except for an outdoor advertising sign with tri-vision, a changeable copy sign, or a thermometer, barometer, weather vane, barber pole, or clock.
- No sign may emit sound

Work Description (including number of signs, special conditions, materials, locations and size):

Installed illuminated wall sign - Self Storage Plus

sketch = 167.77 sq ft

CORNER LOT ☐

OWNER/AGENT CERTIFICATION

I solemnly affirm under the penalties of perjury and upon personal knowledge that the contents of the above are true and further agree to locate the proposed sign such that it will not violate Baltimore County laws and regulations.

Signature _____

Date 7-8-19

Print/Type Name Gary Brent

☐ Require Planning Signature _____

Date _____

Copies: White-Office; Yellow- Applicant (keep this Copy for your permanent records)

REV 10/14

Authority under Section 500.4, BCZR **PAI Approval** (SIGN ONLY)

Signature Gary Brent

Initials gb

Date 7/9/19



Permits, Approvals & Inspections

111 W. Chesapeake Avenue
Towson, MD 21204

Report Generated On:
7/9/2019

Permit Processing Commerical Permit & Development Report

Page 1 of 1

Property Information

Tax Account Number: **2500008225**

Plat Ref: **079:147**

Election District: **15**

Owner Name(s): 3300MD LLC

PDM #: 15-0762

Address: SUITE 318 1054 31ST STREET NW
WASHINGTON, DC 20007


Zoning District(s): ML IM
BR IM

Premise Address: 3300 EASTERN AVE

Elevation Range: 14ft - 16ft

Affected Overlays	Instructions: Begin review process with Zoning Review, Room 111.	New Com Bldg.	Interior Alts.	Add / Ext. Alts.	Piers/Pilings	Grading/SW	Tanks	Ret. Walls/Bulk	Razing	Chg. of Occup.	Tower Antenna	Signs	Elect. & Plumb	Agency Acknowledgment
Contact Agency	Potential Overlay Issues Growth Tier 1: Served by public sewer and inside URDL													Initial & Date
DEPS-Dev. Coord. Jefferson Building 4th Floor Phone: 410-887-3733	Chesapeake Bay Critical Area	X		X	X	X	X	X			X			
DEPS-Sed. Control Jefferson Building 4th Floor Phone: 410-887-3226	Note: All Razing Permits must be sent to Sediment Control for review. Chesapeake Bay Critical Area	X		X		X		X						
PAI-Public Services County Office Building Room 119 Phone: 410-887-3751	Note: All permits for Grading, New Buildings & Building Additions must be sent to Public Services.													
Zoning Review County Office Building Room 111 Phone: 410-887-3391	Martin State Airport Zoning Area Zoning Cases: 1986-0044-SPHA	X		X	X	X	X	X	X	X	X			


Notice: This report is not inclusive as additional issues may arise which would affect the ability to obtain a building permit. This Report is solely for Departmental use and nothing herein creates any right which would accrue to the applicant.
Form171C

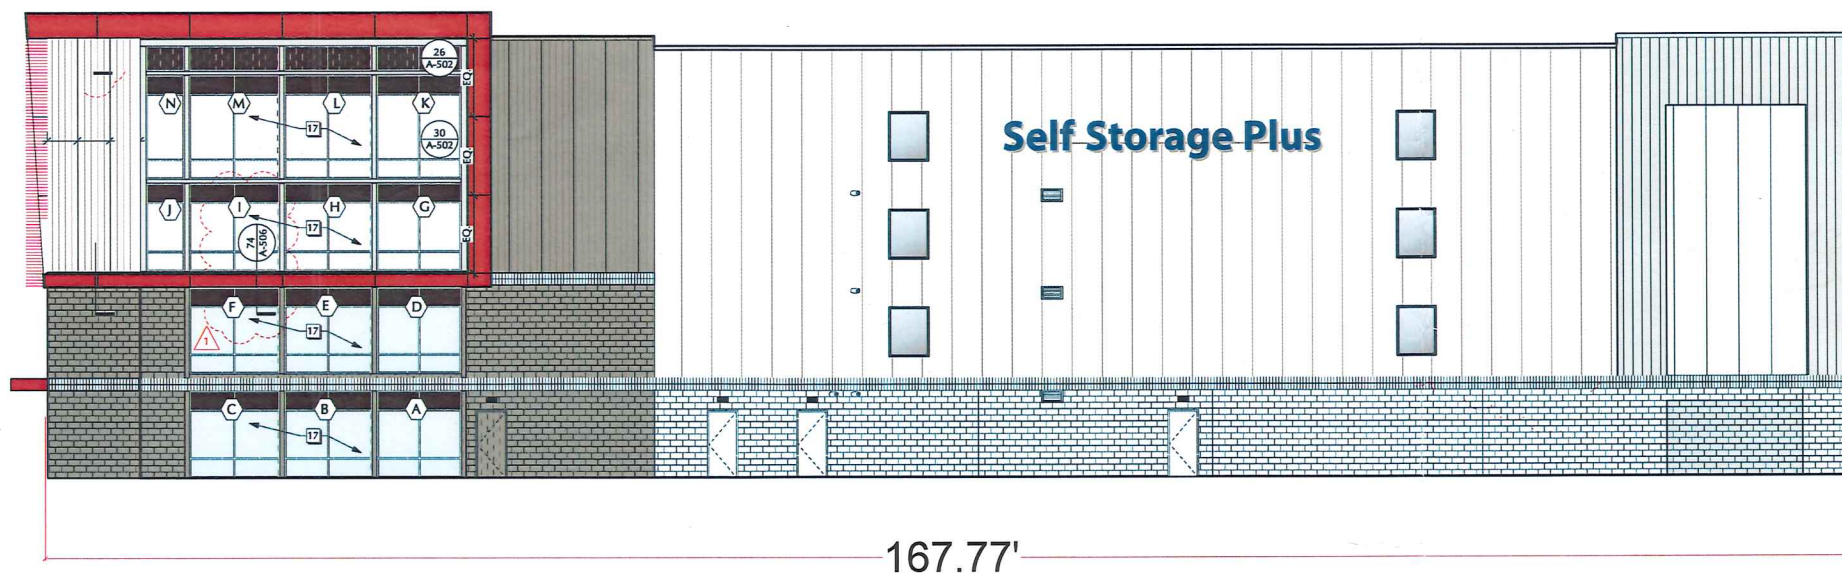

4.32'

Self Storage Plus

34.6'

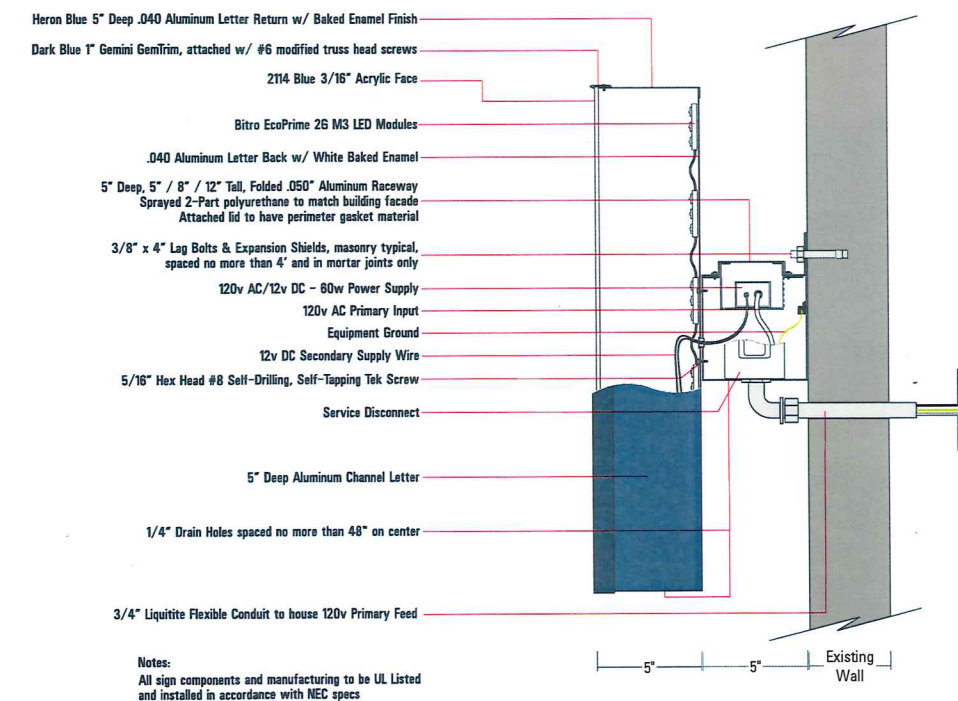

Raceway mounted, internally LED illuminated channel letter sign mounted on side of freestanding, single tenant storage facility

SCALE: 1/4"=1'