



2019-0218-SI

BALTIMORE COUNTY
DEPARTMENT OF PERMITS, APPROVALS & INSPECTIONS
111 WEST CHESAPEAKE AVENUE
TOWSON, MD 21204
410-887-3391

B _____
A 190657

The applicant is authorized to affirm that there are no current violations at this site pursuant to Section 112.7 BCC
Initials UB

SIGN USE PERMIT

Permit Fees are Non-Refundable; Make Check Payable to "Baltimore County, Maryland"

PROPERTY ADDRESS 8840 KELSO DR., ESSEX ZIP CODE 21221
BUSINESS NAME MOTION INDUSTRIES ZONING MLIM
OWNER'S NAME MERRITT ESI, LLC PHONE NO. 410-298-2600 HISTORIC DISTRICT ☐ Yes ☒ No
MAILING ADDRESS 2066 LORD BALTIMORE DR., BALTO MD 21244
APPLICANT/OWNER'S AGENT WAYNE BELSINGER PHONE NO. 410-837-2700
SIGN COMPANY NAME BELSINGER SIGN WORKS PHONE NO. 410-837-2700
TYPE OF SIGN: ☐ Window Sign TAX ACCOUNT NO. 17 / 00 / 013154

☐ Temporary- Including Real Estate/Construction/Event Temporary Signs in the Last Year: ☐ Yes ☐ No

☒ Permanent ☐ Changeable Copy ☒ Wall ☐ Face Change Only ☐ Non-Illuminated

☐ Freestanding ☐ Pylon ☐ Monument ☐ Illuminated (separate electrical permit required)

Size: 11.17 feet x 3.33 feet = 37.2 square feet WALL LENGTH 30ft. Height: _____ feet (freestanding signs)

Property Line/Street Right-of-Way Setbacks: front _____, sides _____ and _____, and rear _____.

NOTE: A construction plan, drawn to scale and clearly showing that all requirements have been met, must be attached; a site plan also must be attached for freestanding signs.

Table of Sign Regulations: 450.4. Attachment 1, 1.- An Electronic Changeable Copy Sign may only have a maximum Frequency of one instantaneous message change per 15 second cycle.

450.6.B.3 Changeable copy signs must operate at a constant intensity and not give the appearance of movement by flashing, blinking, strobing, scrolling, oscillating, or alternating lights.

PROHIBITIONS: including roof signs (Sections 450.5.B.7 and 450.6.A, Baltimore County Zoning Regulations):

1. Signs cannot impair motorist's clear view of traffic or government signs. All signs are subject to Section 102.5, BCZR.
2. Signs cannot imitate or resemble government signs, except for private traffic control and notice signs.
3. Signs cannot be placed in or project into or above street right of way or governmental property.
4. Sign or framework cannot obstruct window or opening for light and air or access to building, fire hydrant, or stand pipe.
5. Vehicle cannot be parked for the purpose of displaying an attached sign.
6. Except for flags exempted, flags, pennants, ribbons, streamers, tethered balloons, laser projections, and similar objects are prohibited.
7. Portable signs are prohibited, except for A-frame and sandwich board signs issued a use permit in B.M. - C.T. zones.
8. There can be no display or simulation of moving parts or message, except for an outdoor advertising sign with tri-vision, a changeable copy sign, or a thermometer, barometer, weather vane, barber pole, or clock.
9. No sign may emit sound

Work Description (including number of signs, special conditions, materials, locations and size):

REMOVE EXISTING SIGN & INSTALL ONE 11.17' x 3.33' SINGLE
FACE NON-ILLUM WALL SIGN. WALL LENGTH = 30ft.

CORNER LOT ☐

OWNER/AGENT CERTIFICATION

I solemnly affirm under the penalties of perjury and upon personal knowledge that the contents of the above are true and further agree to locate the proposed sign such that it will not violate Baltimore County laws and regulations.

Wayne Belsinger
Signature

10/10/19
Date

WAYNE BELSINGER
Print/Type Name

☐ Require Planning Signature

N/A

Date _____

Copies: White-Office; Yellow- Applicant (keep this Copy for your permanent records)


REV 10/14

Authority under Section 500.4, BCZR **PAI Approval (SIGN ONLY)**
JCM JCM 10/11/19
Signature Initials Date

A
1 **NORTH ELEVATION - Sign Location**
SCALE: 3/16" = 1'




A
3 **SIGN DETAIL - Dimensions**
SCALE: 1/2" = 1'

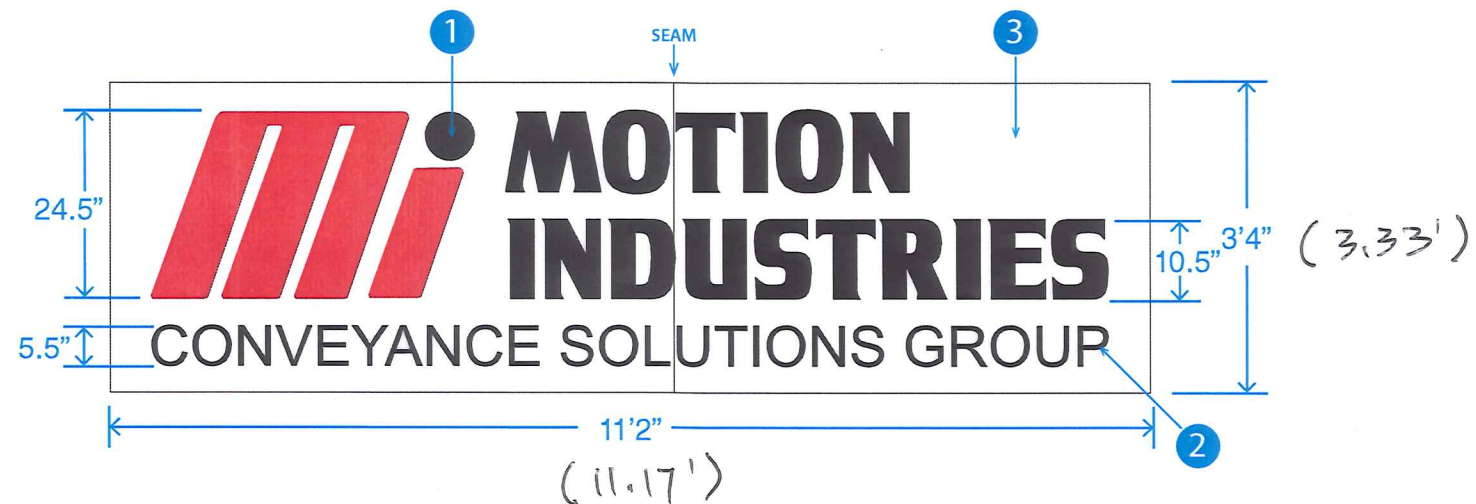

A
2 **SIGN DETAIL - Section/Attachment**
SCALE: NTS

1/2" Dimensional PVC Letters on
Flat Background

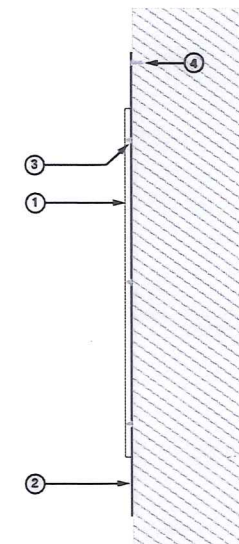

1. 1/2" PVC LETTERS
2. 3MM ACP
3. REVERSE SCREWS
4. WALL FASTENERS AS REQUIRED

EXISTING CONDITIONS



Customer / Job Site

**MOTION
INDUSTRIES**

8840 Kelso Drive
Baltimore, MD 21221

Scope of Work

**Furnish & Install
New Signage**

**A. Custom Size
Motion Industries
Dimensional Letters
with Background**

**1. "Motion Industries"
Letters Overall Size:
10'4" w x 24.5" h**

- 1/2" PVC Letters
- "Motion Industries"
Painted Black
- "MI" Logo
Painted Black, Red

**2. "Conveyance
Solutions Group"
Letters Overall Size:
10'4" w x 5.5" h**

- Black HP Vinyl

**3. Background,
Overall Size:
11'2" w x 3'4" h**

- 3mm White ACP
- Fastened Directly to
Building Fascia

**39
SQ. FT.**



This design belongs to the ACE SIGN CO. and becomes the property of the customer only upon completion of an order, and is otherwise not to be used in whole or in part without written permission of ACE SIGN CO. • 2540 S. 1ST ST. • SPRINGFIELD, IL 62704 • 217 522-8417

JOB#: 97573 PROOF DATE: 09/24/19 SCALE: Varies, See Drawing Title
designed by: GO ☐ APPROVED AS/IS ☐ APPROVED W/ CHANGES ☐ RE-DRAW W/ CHANGES

REF: #####

*Proofs will predict design layout, text accuracy, image proportion and placement. Colors on a digital screen or printed proof may not reflect actual color.