



UP-2019-0249-SI

BALTIMORE COUNTY
DEPARTMENT OF PERMITS, APPROVALS & INSPECTIONS
111 WEST CHESAPEAKE AVENUE
TOWSON, MD 21204
410-887-3391

USE PERMIT RECEIPT

189524

The applicant must affirm by initials below that there are no current violations at this site, pursuant to Section 112.7, B.C.C.
Initials: 26.3.

SIGN USE PERMIT

Permit Fees are Non-Refundable; Make Check Payable to "Baltimore County, Maryland"

PROPERTY ADDRESS 10200 Mill Run Circle Suite 112 ZIP CODE 21117
BUSINESS NAME Sally Beauty ZONING BM
OWNER'S NAME Dwight's Mills Mall LLC PHONE NO. _____ HISTORIC DISTRICT ☐ Yes ☒ No
MAILING ADDRESS 3333 New Hyde Park
APPLICANT/OWNER'S AGENT Wayne Zinn PHONE NO. 410-789-1640
SIGN COMPANY NAME H&M Signs Inc. PHONE NO. 410-789-1640
TYPE OF SIGN: ☐ Window Sign TAX ACCOUNT NO. 25 / 00 / 015611

☐ Temporary- Including Real Estate/Construction/EventTemporary Signs in the Last Year: ☐ Yes ☐ No☒ Permanent ☐ Changeable Copy ☒ Wall ☐ Face Change Only ☐ Non-Illuminated☐ Freestanding ☐ Pylon ☐ Monument ☒ Illuminated (separate electrical permit required)Size: 16.0 feet x 3.0 feet = 48 square feet Height: _____ feet (freestanding signs)

Property Line/Street Right-of-Way Setbacks: front _____, sides _____ and _____, and rear _____.

NOTE: A construction plan, drawn to scale and clearly showing that all requirements have been met, must be attached.**A site plan must also be attached for freestanding signs.**

Table of Sign Regulations: 450.4.1.- An Electronic Changeable Copy Sign may only have a maximum frequency of one instantaneous message change per 15 second cycle. **450.6.B.3 -** Changeable copy signs must operate at a constant intensity and not give the appearance of movement by flashing, blinking, strobing, scrolling, oscillating, or alternating lights.

PROHIBITIONS: including roof signs (Sections 450.5.B.7 and 450.6.A, Baltimore County Zoning Regulations):

1. Signs cannot impair motorist's clear view of traffic or government signs. All signs are subject to Section 102.5, BCZR.
2. Signs cannot imitate or resemble government signs, except for private traffic control and notice signs.
3. Signs cannot be placed in or project into or above street right of way or governmental property.
4. Sign or framework cannot obstruct window or opening for light and air or access to building, fire hydrant, or stand pipe.
5. Vehicle cannot be parked for the purpose of displaying an attached sign.
6. Except for flags exempted, flags, pennants, ribbons, streamers, tethered balloons, laser projections, and similar objects are prohibited.
7. Portable signs are prohibited, except for A-frame and sandwich board signs issued a use permit in B.M. - C.T. zones.
8. There can be no display or simulation of moving parts or message, except for an outdoor advertising sign with tri-vision, a changeable copy sign, or a thermometer, barometer, weather vane, barber pole, or clock.
9. No sign may emit sound

Work Description (including number of signs, special conditions, materials, locations and size):Install (1) illuminated storefront sign (S/F)CORNER LOT? ☐**OWNER/AGENT CERTIFICATION**

I solemnly affirm under the penalties of perjury and upon personal knowledge that the contents of the above are true and further agree to locate the proposed sign such that it will not violate Baltimore County laws and regulations.

Wayne Zinn
Signature9/12/2019
DateWayne Zinn
Print/Type Name☐ Require Planning SignatureN/A

Date _____

Copies: White-Office; Yellow- Applicant (keep this Copy for your permanent records)

Authority under Section 500.4, BCZR **PAI Approval** (SIGN ONLY)[Signature]
SignatureJPT
Initials9/13/19
Date



Permits, Approvals & Inspections

111 W. Chesapeake Avenue
Towson, MD 21204

Report Generated On:
9/12/2019

Permit Processing Commerical Permit & Development Report

Page 1 of 1

Property Information

Tax Account Number: 2500015611

Plat Ref: :

Election District:

Owner Name(s):

PDM #: 04-0240

Address:

Zoning District(s): BM CT

Premise Address:


Elevation Range: 478ft - 512ft

Affected Overlays	Instructions: Begin review process with Zoning Review, Room 111.	New Com Bldg.	Interior Alts.	Add / Ext. Alts.	Piers/Pilings	Grading/SW	Tanks	Ret.Walls/Bulk	Razing	Chg. of Occup.	Tower Antenna	Signs	Elect. & Plumb	Agency Acknowledgment
Contact Agency	Potential Overlay Issues													Initial & Date
	Growth Tier 1: Served by public sewer and inside URDL													
DEPS-Sed. Control	Note: All Razing Permits must be sent to Sediment Control for review.													
PAI-Public Services County Office Building Room 119 Phone: 410-887-3751	Note: All permits for Grading, New Buildings & Building Additions must be sent to Public Services.													
Zoning Review County Office Building Room 111 Phone: 410-887-3391	Zoning Cases: 1997-0516-A; 1984-0307-SPH; 1986-0374-A; 1999-0027-A; R-1963-5919; R-1963-0036; R-1970-0014; 2018-0214-A	X		X	X	X	X			X	X	X		Jpr

36" LINEAR CHANNEL LETTER SET



SCALE: 1/4"=1'-0"

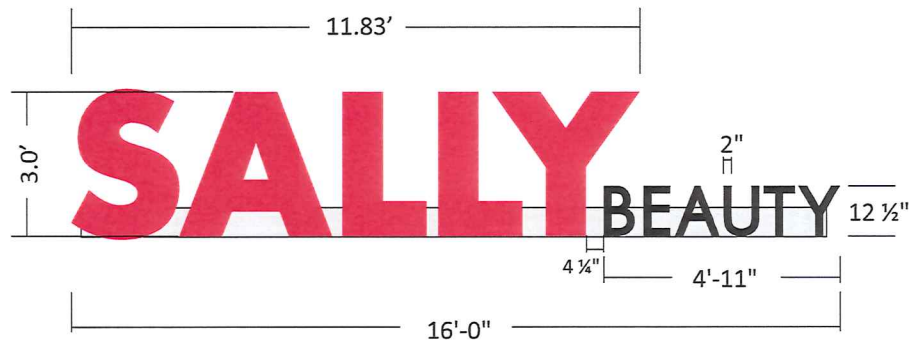

SALLY
BEAUTY

Address # 10665
10300 Mill Run Cr
Suite # L-2
City _____
State Owings.mills
MD 21117


Account Representative:
C.KECK

This design and engineering is submitted as our proposal, and the right to use or exhibit in any form, is not authorized without written permission by Vixxo.

Notes
VERIFY SIGN BAND WIDTH
DOES NOT MATCH UP WITH
ELEVATION LINE DRAWINGS

Designer J.STRANGE
Design # Vx182750 R3
Original Date 2/19/19
Revision Date 09/09/19

All electrical scope to be completed in a U.L. approved method and shall meet current N.E.C. standards

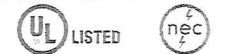

* All electrical components shall be U.L. Listed.
* Sign shall be grounded per N.E.C. Article 250.
* Insulated conductors as per N.E.C. Code 310.6, type to be used - metallic insulated sealrite.
* Disconnect switch as per N.E.C. Code 600.6.




sign & lighting

3:3

The purchaser agrees to hold the seller harmless against any cause for action for damages which may occur as a result of drilling for piers and foundations, including but not limited to sewer, gas lines or any underground obstacles which the purchaser or others may deem valuable.

SPECIFICATIONS


1. 3" DEEP .050 ALUMINUM RETURNS PAINTED BLACK.
2. 1" TRIM CAP BLACK.
3. FACES ARE FLAT TRANSLUCENT
"SALLY" #2793 RED 3/16" PLEX.
"BEAUTY" #2447 WHITE ACRYLIC WITH 70/30 BLACK PERFORATED VINYL.
4. LETTERS ARE INTERNALLY ILLUMINATED WITH Principal LED:
Red PL-FS2-RR1-P FOR "SALLY"
White PL-OP2-SF3-P-TW FOR "BEAUTY"
5. 5" X 7" EXTRUDED ALUMINUM RACEWAY SUPPORT PAINTED SW 7067 CITY SCAPE

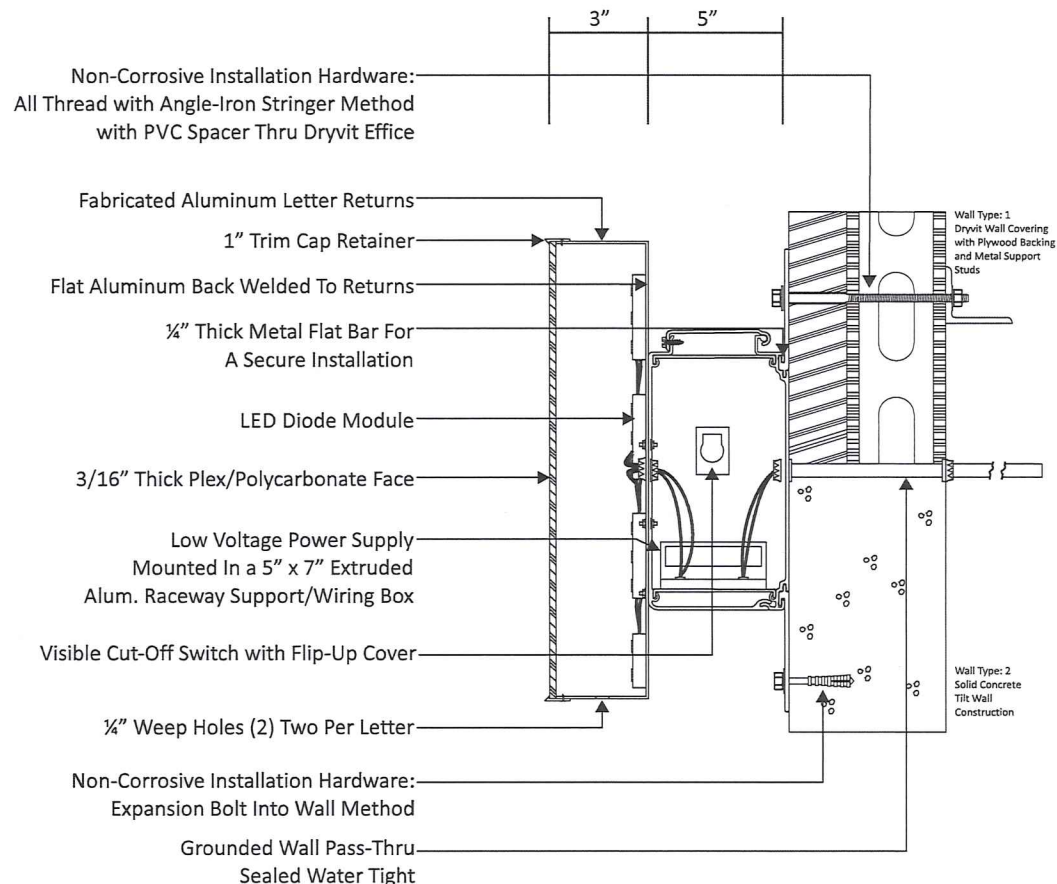

ELEVATION

SCALE: 1/8" = 1'

SIGN 1 SCOPE OF WORK:
Manufacture and install 3' x 16' Sally Beauty channel letters on RW front fascia
Connect to existing electric

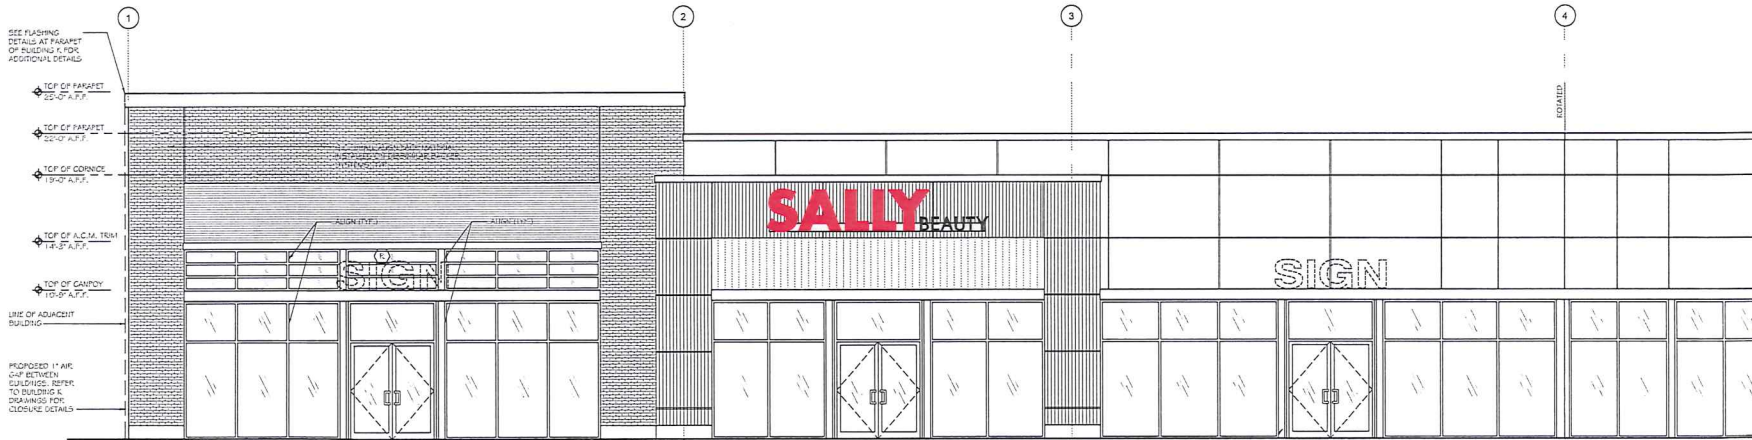

**SALLY
BEAUTY**

Address # 10665
10300 Mill Run Cr
Suite # L-2
City
State Owings mills
MD 21117

Account Representative:
C.KECK

This design and engineering is submitted as our proposal, and the right to use or exhibit in any form, is not authorized without written permission by Vixxo.

Notes
VERIFY SIGN BAND WIDTH
DOES NOT MATCH UP WITH
ELEVATION LINE DRAWINGS

Designer J.STRANGE
Design # Vx182750 R3
Original Date 2/19/19
Revision Date 09/09/19

All electrical scope to be completed in a U.L. approved method and shall meet current N.E.C. standards



* All electrical components shall be U.L. Listed.
* Sign shall be grounded per N.E.C. Article 250.
* Insulated conductors as per N.E.C. Code 310.8.
type to be used - metallic insulated sealbite.
* Disconnect switch as per N.E.C. Code 600.5.



sign & lighting

1:3

The purchaser agrees to hold the seller harmless against any cause for action for damages which may occur as a result of drilling for piers and foundations, including but not limited to sewer, gas lines or any underground obstacle which the purchaser or others may deem visible.