



BALTIMORE COUNTY
DEPARTMENT OF PERMITS, APPROVALS & INSPECTIONS
111 WEST CHESAPEAKE AVENUE
TOWSON, MD 21204
410-887-3391

SIGN USE PERMIT

B
A 183715
The applicant is authorized to affirm that there are no current violations at this site pursuant to Section 112.7 BCE
Initials JA

Permit Fees are Non-Refundable; Make Check Payable to "Baltimore County, Maryland"

PROPERTY ADDRESS 10270 Mill Run Circle ZIP CODE 21117
BUSINESS NAME Home Sense ZONING Commercial
OWNER'S NAME Ohings Mills Mall LLC PHONE NO. _____ HISTORIC DISTRICT ☐ Yes ☒ No
MAILING ADDRESS 3333 New Hyde Park Rd, Ste. 100, New Hyde Park, NY 11042
APPLICANT/OWNER'S AGENT Megan Jackson PHONE NO. (843) 576-3209
SIGN COMPANY NAME Anchor Sign, Inc. PHONE NO. (843) 576-3209
TYPE OF SIGN: ☐ Window Sign TAX ACCOUNT NO. 240/001/1801

☐ Temporary- Including Real Estate/Construction/Event Temporary Signs in the Last Year: ☐ Yes ☐ No
☒ Permanent ☐ Changeable Copy ☒ Wall ☐ Face Change Only ☐ Non-Illuminated
☐ Freestanding ☐ Pylon ☐ Monument ☒ Illuminated (separate electrical permit required)
Size: 14 feet x 14 feet = 196 square feet Height: _____ feet (freestanding signs)

Property Line/Street Right-of-Way Setbacks: front _____, sides _____ and _____, and rear _____.

NOTE: A construction plan, drawn to scale and clearly showing that all requirements have been met, must be attached; a site plan also must be attached for freestanding signs.

Table of Sign Regulations: 450.4. Attachment 1, 1.- An Electronic Changeable Copy Sign may only have a maximum Frequency of one instantaneous message change per 15 second cycle.

450.6.B.3 Changeable copy signs must operate at a constant intensity and not give the appearance of movement by flashing, blinking, strobing, scrolling, oscillating, or alternating lights.

PROHIBITIONS: including roof signs (Sections 450.5.B.7 and 450.6.A, Baltimore County Zoning Regulations):

1. Signs cannot impair motorist's clear view of traffic or government signs. All signs are subject to Section 102.5, BCZR.
2. Signs cannot imitate or resemble government signs, except for private traffic control and notice signs.
3. Signs cannot be placed in or project into or above street right of way or governmental property.
4. Sign or framework cannot obstruct window or opening for light and air or access to building, fire hydrant, or stand pipe.
5. Vehicle cannot be parked for the purpose of displaying an attached sign.
6. Except for flags exempted, flags, pennants, ribbons, streamers, tethered balloons, laser projections, and similar objects are prohibited.
7. Portable signs are prohibited, except for A-frame and sandwich board signs issued a use permit in B.M. - C.T. zones.
8. There can be no display or simulation of moving parts or message, except for an outdoor advertising sign with tri-vision, a changeable copy sign, or a thermometer, barometer, weather vane, barber pole, or clock.
9. No sign may emit sound

Work Description (including number of signs, special conditions, materials, locations and size):

install (1) 196 internally-illuminated Home Sense (A) wall sign to the Front Northeast elevation, to be connected to existing electrical case #2018-0314-A

CORNER LOT ☐

OWNER/AGENT CERTIFICATION

I solemnly affirm under the penalties of perjury and upon personal knowledge that the contents of the above are true and further agree to locate the proposed sign such that it will not violate Baltimore County laws and regulations.

Megan Jackson
Signature

4/24/19
Date

Megan Jackson
Print/Type Name

☐ Require Planning Signature _____

Date _____

Copies: White-Office; Yellow- Applicant (keep this Copy for your permanent records)

REV 10/14


Authority under Section 500.4, BCZR PAI Approval (SIGN ONLY)

Larry H. H.
Signature

gh
Initials

4/29/19
Date

	31 1/2" Home Sense
Type:	Pocket Routed Letters w/ Halo-lit Backer
Installation:	Internally Illuminated LED
Footage:	196.00
Grade:	Top of sign to grade = 35'-2 1/2" Bottom of sign to grade = 21'-2 1/2"

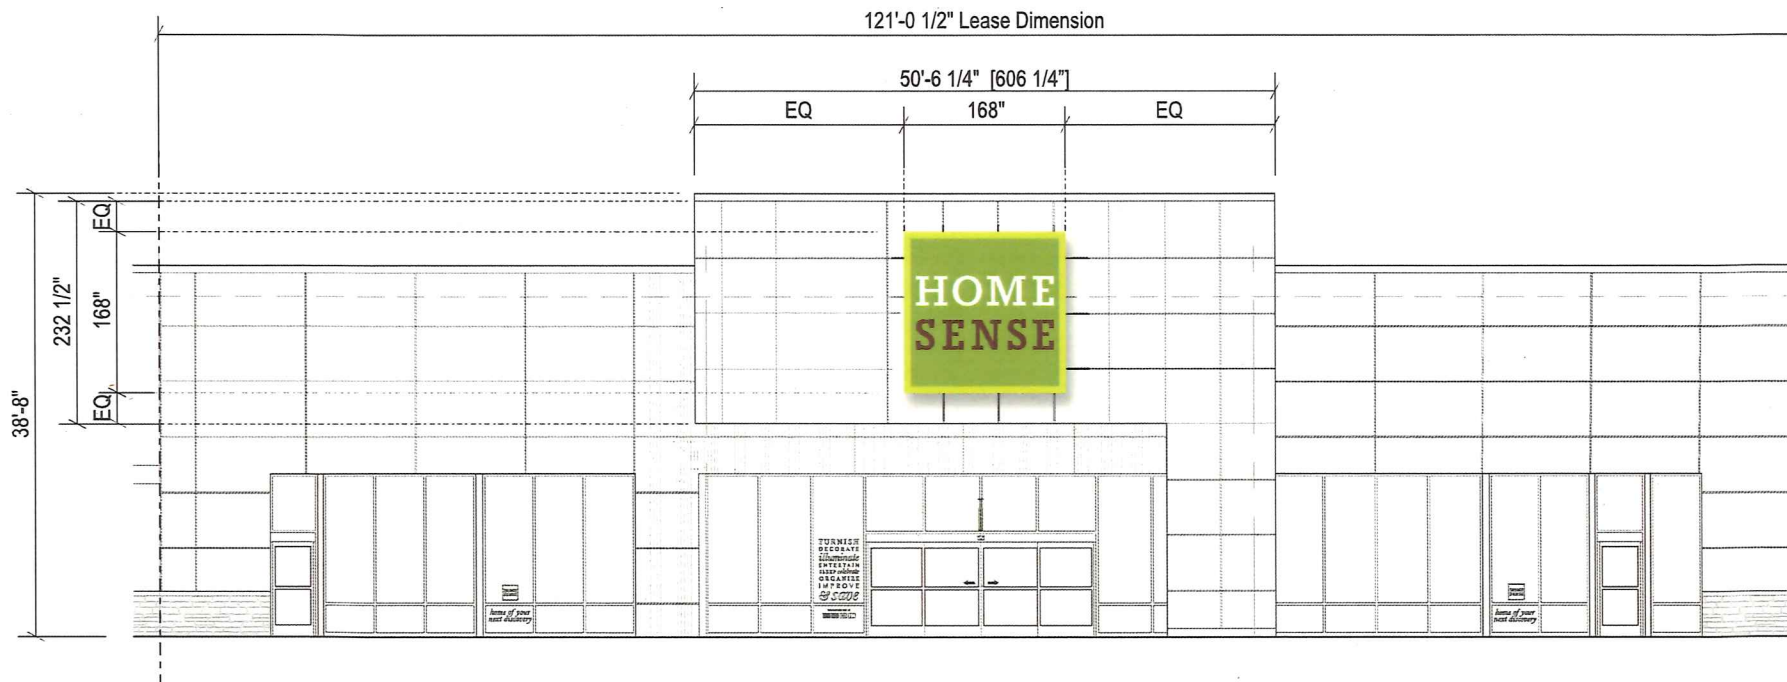

Front Elevation (Northeast)

Scale: 1/16" = 1'-0"

Allowable Square Footage this Elevation:
Formula: 2 square feet per 1 linear foot of frontage
Actual Square Footage this Elevation:




Client: HomeSense
Site #: H1-30
Address: 10270 Mill Run Circle
Owings Mills MD 21117
Mill Station

REVISION INFO	03/20/2019	Removed U/C Sign	KB
	03/22/2019	Removed M/T Sign	KB
	04/09/2019	Added banners and PAB sign	KB
	04/23/2019	Updated Sign C, D, E and F	DP
	04/24/2019	Removed PAB Sign	KB
	04/24/2019	Updated SignA	KB
	04/24/2019	Updated SignE	KB

This rendering is the property of Anchor Sign, Inc. It is for the exclusive use of Anchor Sign, Inc. and the party which requested the rendering. It is an unpublished original drawing not to be distributed, reproduced or exhibited without the consent of Anchor Sign, Inc. Please contact your account manager with questions regarding this statement.

AnchorS
1.800.213.33

A	31 1/2" Home Sense
Type:	Pocket Routed Letters w/ Halo-lit Backer
Termination:	Internally Illuminated LED
Footage:	196.00
To Grade:	Top of sign to grade = 35'-2 1/2" Bottom of sign to grade = 21'-2 1/2"

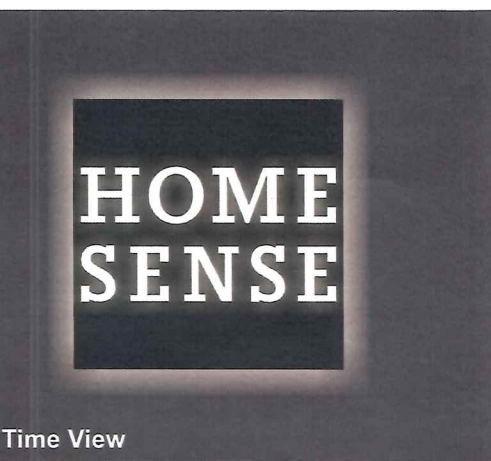

Technical Detail:


LEDs (SLOAN VL Plus 2 White Long
69-6WLA2-MB)
0w Transformer
Total Amps: X.XX
0 amp 120V Circuit Req.



General Notes:

Sign is to be installed in accordance with
requirements of Article 600 of the National
Electrical Code.

Grounded and bonded per NEC 600.7/NEC 250
existing branch circuit in compliance with
NEC 600.5, not to exceed 20 amps
Sign is to be UL listed per NEC 600.3
Disconnect switch per NEC 600.6- required per
component before leaving manufacturer*
For multiple signs, a disconnect is permitted but
required for each section

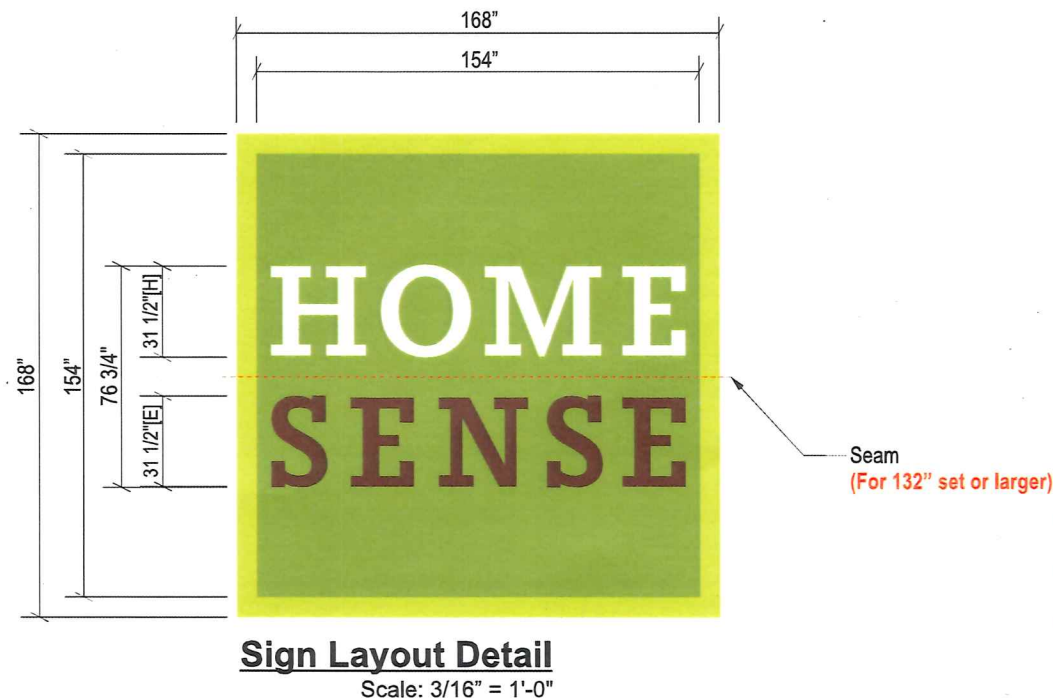


Specifications: Pocket Routed Channel Letters Over Backer

- Existing Facade: EFIS / Plywood / Metal Studs
- 0.063" aluminum returns painted to match MP1077 Satin (Pantone 4695C) for "SENSE" and pre-finished Maxx-Brite White for "HOME"
- 0.063" Aluminum Letter Backs (interior of sign can be painted white for maximum illumination)
- Aluminum backer cabinet w/ 1" x 3" x 1/8" aluminum tube frame painted to match MP797 Satin (Pantone 576c)
- 1/8" Aluminum face painted to match MP797 Satin (Pantone 576c) and MP90718 Satin (Pantone 584c) for border
- 1/8" aluminum backer panel
- White LEDs
- 3/4" thick clear plex (pocket routed) with frosted edges. Overlay with first surface 3m #3630-20 translucent white vinyl and with applied perforated vinyl painted to match Pantone 4695c for "SENSE" and w/ 2nd surface applied 3m #3635-70 diffuser film. Attached to returns w/ #6 countersunk screws (painted to match returns)
- Disconnect switch UL Outdoor rated toggle type w/ neoprene boot per NEC 600-6
- Primary electrical feed in UL conduit / customer supplied UL junction box
- Transformers
- 10-24 countersunk screws
- 0.040" aluminum tabs pop riveted to backs / screwed to returns with #8 - 1/2" pan head screws
- Access panel on return for backer
- 2" x 2" x 1/4" aluminum angle with mounting hardware: 3/8" Thru Bolts w/ 1 5/8" x 1 5/8" 12 gauge Uni-Strut backer
- 1 1/2" x 1 1/2" (1/8" thick) spacers — perimeter frame
- 1/2" eye bolt (Removed and plugged after installation. Qty (2) TYP.)
- U Channel mounted to perimeter of frame w/ white LEDs mounted to the inside of channel

Color Specifications

	MP797 (SATIN) - PANTONE 576 C
	MP90718 (SATIN) - PANTONE 584 C
	WHITE - PRE-FINISHED
	MP1077 (SATIN) - PANTONE 4695 C
	PERFORATED VINYL PAINTED TO MATCH PANTONE

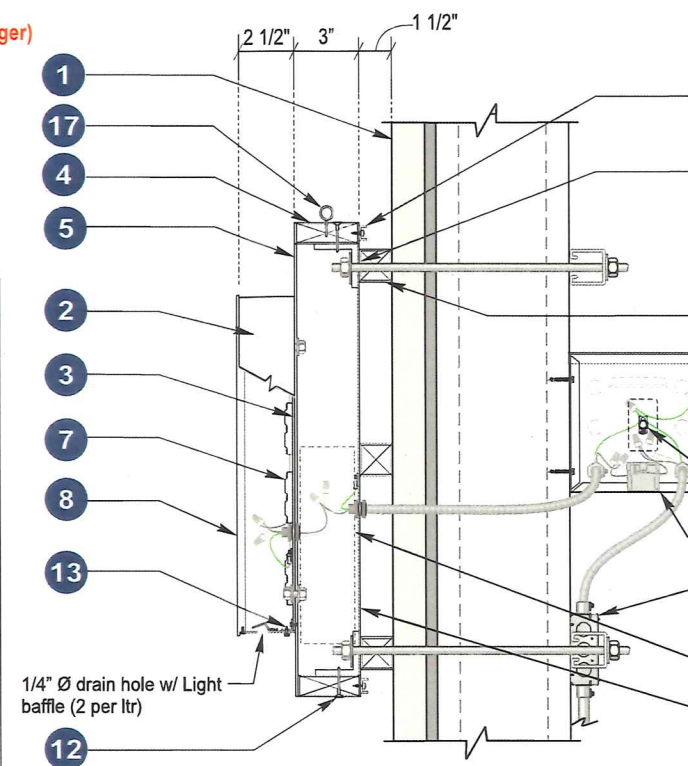

**HOME
SENSE**

Client: HomeSense
Site #: H1-30
Address: 10270 Mill Run Circle
Owings Mills MD 21117
Mill Station

03/20/2019	Removed U/C Sign
03/22/2019	Removed M/T Sign
04/09/2019	Added banners and PAB sign
04/23/2019	Updated Sign C, D, E and F
04/24/2019	Removed PAB Sign
04/24/2019	Updated SignA
04/24/2019	Updated SignE

KB	This rendering is the property of Anchor Sign, Inc. It is for the exclusive use of Anchor Sign, Inc. and the party which requested the rendering. It is an unpublished original drawing not to be distributed, reproduced or exhibited without the consent of Anchor Sign, Inc. Please contact your account manager with questions regarding this statement.
KB	
KB	
DP	
KB	
KB	
KB	

Anchor
1.800.213.3

Sign A	31 1/2" Home Sense
Type:	Pocket Routed Letters w/ Halo-lit Backer
Illumination:	Internally Illuminated LED
Surface Footage:	196.00
To Grade:	Top of sign to grade = 35'-2 1/2" Bottom of sign to grade = 21'-2 1/2"



REVISION INFO	03/20/2019	Removed U/C Sign	KB
	03/22/2019	Removed M/T Sign	KB
	04/09/2019	Added banners and PAB sign	KB
	04/23/2019	Updated Sign C, D, E and F	DP
	04/24/2019	Removed PAB Sign	KB
	04/24/2019	Updated Sign A	KB
	04/24/2019	Updated Sign E	KB



BALTIMORE COUNTY
DEPARTMENT OF PERMITS, APPROVALS & INSPECTIONS
111 WEST CHESAPEAKE AVENUE
TOWSON, MD 21204
410-887-3391

SIGN USE PERMIT

B _____
A 183719
The applicant is authorized to affirm that there are no current violations at this site pursuant to Section 112.7 BCC
Initials JS

Permit Fees are Non-Refundable; Make Check Payable to "Baltimore County, Maryland"

PROPERTY ADDRESS 10270 Mill Run Circle ZIP CODE 21117
BUSINESS NAME Home Sense ZONING commercial
OWNER'S NAME Drings Mills Mall LLC PHONE NO. _____ HISTORIC DISTRICT ☐ Yes ☒ No
MAILING ADDRESS 3333 New Hyde Park Rd, Ste 100, New Hyde Park, NY 11042
APPLICANT/OWNER'S AGENT Megan Jackson PHONE NO. (843) 570-3209
SIGN COMPANY NAME Anchor Sign, Inc. PHONE NO. (843) 570-3209
TYPE OF SIGN: ☐ Window Sign TAX ACCOUNT NO. 240 / 001 / 1801

☐ Temporary- Including Real Estate/Construction/Event Temporary Signs in the Last Year: ☐ Yes ☐ No
☒ Permanent ☐ Changeable Copy ☒ Wall ☐ Face Change Only ☐ Non-Illuminated
☐ Freestanding ☐ Pylon ☐ Monument ☒ Illuminated (separate electrical permit required)
Size: 10 feet x 10 feet = 100 square feet Height: _____ feet (freestanding signs)

Property Line/Street Right-of-Way Setbacks: front _____, sides _____ and _____, and rear _____.

NOTE: A construction plan, drawn to scale and clearly showing that all requirements have been met, must be attached; a site plan also must be attached for freestanding signs.

Table of Sign Regulations: 450.4. Attachment 1, 1.- An Electronic Changeable Copy Sign may only have a maximum Frequency of one instantaneous message change per 15 second cycle.

450.6.B.3 Changeable copy signs must operate at a constant intensity and not give the appearance of movement by flashing, blinking, strobing, scrolling, oscillating, or alternating lights.

PROHIBITIONS: including roof signs (Sections 450.5.B.7 and 450.6.A, Baltimore County Zoning Regulations):

1. Signs cannot impair motorist's clear view of traffic or government signs. All signs are subject to Section 102.5, BCZR.
2. Signs cannot imitate or resemble government signs, except for private traffic control and notice signs.
3. Signs cannot be placed in or project into or above street right of way or governmental property.
4. Sign or framework cannot obstruct window or opening for light and air or access to building, fire hydrant, or stand pipe.
5. Vehicle cannot be parked for the purpose of displaying an attached sign.
6. Except for flags exempted, flags, pennants, ribbons, streamers, tethered balloons, laser projections, and similar objects are prohibited.
7. Portable signs are prohibited, except for A-frame and sandwich board signs issued a use permit in B.M. - C.T. zones.
8. There can be no display or simulation of moving parts or message, except for an outdoor advertising sign with tri-vision, a changeable copy sign, or a thermometer, barometer, weather vane, barber pole, or clock.
9. No sign may emit sound

Work Description (including number of signs, special conditions, materials, locations and size):

install (1) 100^{sq} internally-illuminated Home Sense (B) wall sign to the Rear Southwest elevation, to be connected to existing electrical 2018-0214-A CORNER LOT ☐

OWNER/AGENT CERTIFICATION

I solemnly affirm under the penalties of perjury and upon personal knowledge that the contents of the above are true and further agree to locate the proposed sign such that it will not violate Baltimore County laws and regulations.

Signature Megan Jackson Date 4/24/19 Print/Type Name Megan Jackson


☐ Require Planning Signature N/A Date _____

Copies: White-Office; Yellow- Applicant (keep this Copy for your permanent records)

REV 10/14

Authority under Section 500.4, BCZR PAI Approval (SIGN ONLY)
Signature Larry Shk Initials gh Date 4/29/19

SIGN B	22 1/2" Home Sense
Type:	Pocket Routed Letters w/ Halo-lit Backer
Illumination:	Internally Illuminated LED
square Footage:	100.00
To Grade:	Top of sign to grade = 26'-10" Bottom of sign to grade = 16'-10"

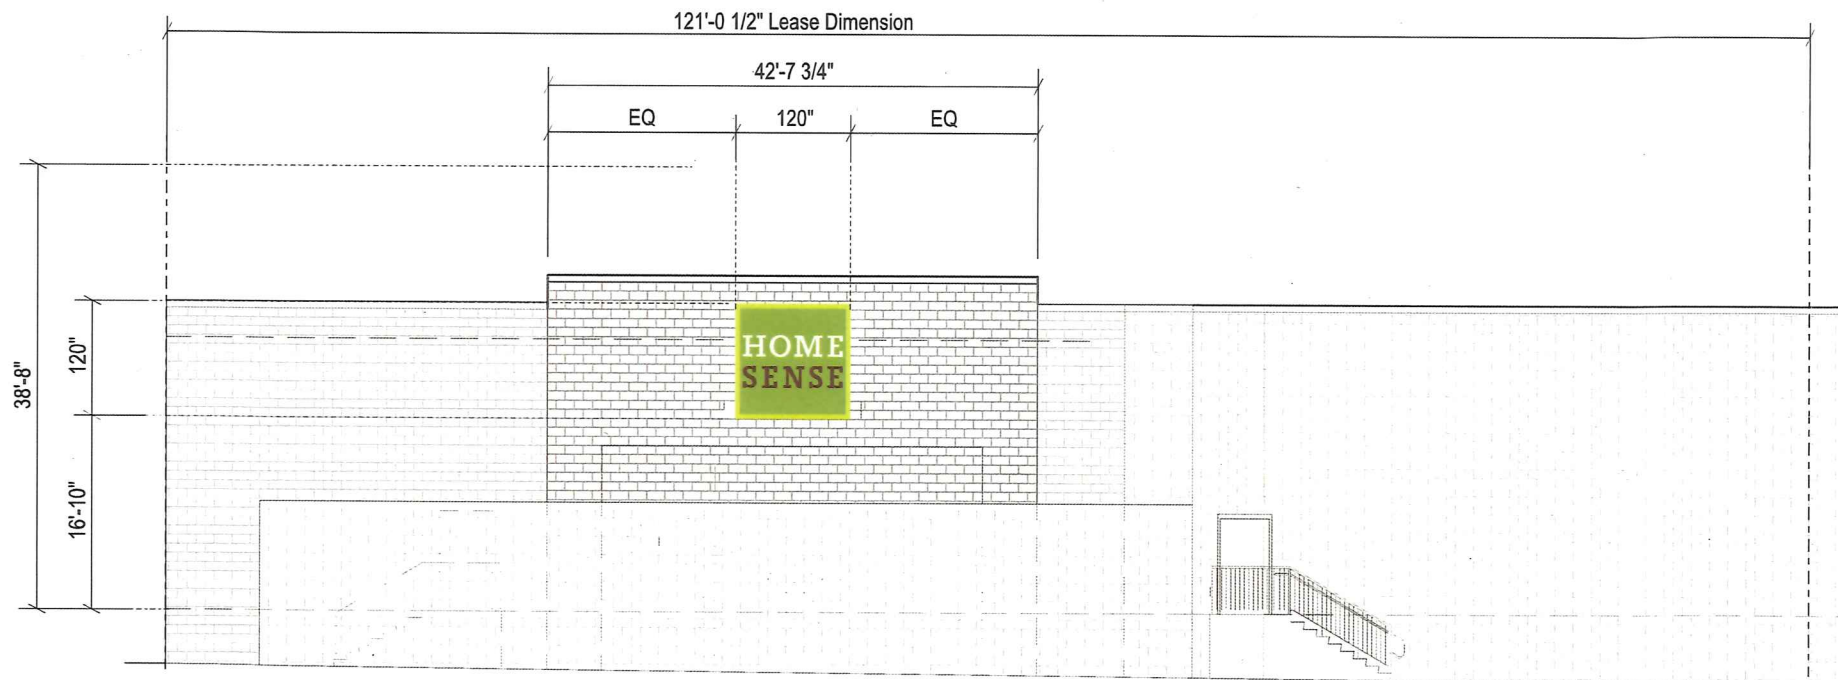

Rear Elevation (SouthWest)

Scale: 1/16" = 1'-0"

Allowable Square Footage this Elevation
Formula: 2 square feet per 1 linear foot
Actual Square Footage this Elevation




Client: HomeSense
Site #: H1-30
Address: 10270 Mill Run Circle
Owings Mills MD 21117
Mill Station

REVISION INFO	03/20/2019	Removed U/C Sign	KB
	03/22/2019	Removed M/T Sign	KB
	04/09/2019	Added banners and PAB sign	KB
	04/23/2019	Updated Sign C, D, E and F	DP
	04/24/2019	Removed PAB Sign	KB
	04/24/2019	Updated SignA	KB
	04/24/2019	Updated SignE	KB

This rendering is the property of Anchor Sign, Inc. It is for the exclusive use of Anchor Sign, Inc. and the party which requested the rendering. It is an unpublished original drawing not to be distributed, reproduced or exhibited without the consent of Anchor Sign, Inc. Please contact your account manager with questions regarding this statement.

GN B	22 1/2" Home Sense
Type:	Pocket Routed Letters w/ Halo-lit Backer
Illumination:	Internally Illuminated LED
are Footage:	100.00
To Grade:	Top of sign to grade = 26'-10" Bottom of sign to grade = 16'-10"

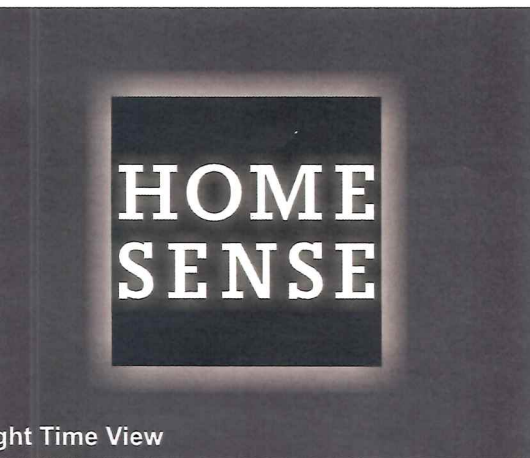

Electrical Detail:


White LEDs (SLOAN VL Plus 2 White Long
01269-6WLA2-MB)
X) 60w Transformer
Total Amps: X.XX
1) 20 amp 120V Circuit Req.



General Notes:

This sign is to be installed in accordance with the requirements of Article 600 of the National Electrical Code.

Grounded and bonded per NEC 600.7/NEC 250
Existing branch circuit in compliance with NEC 600.5, not to exceed 20 amps
Sign is to be UL listed per NEC 600.3
UL disconnect switch per NEC 600.6- required per sign component before leaving manufacturer*
*For multiple signs, a disconnect is permitted but not required for each section

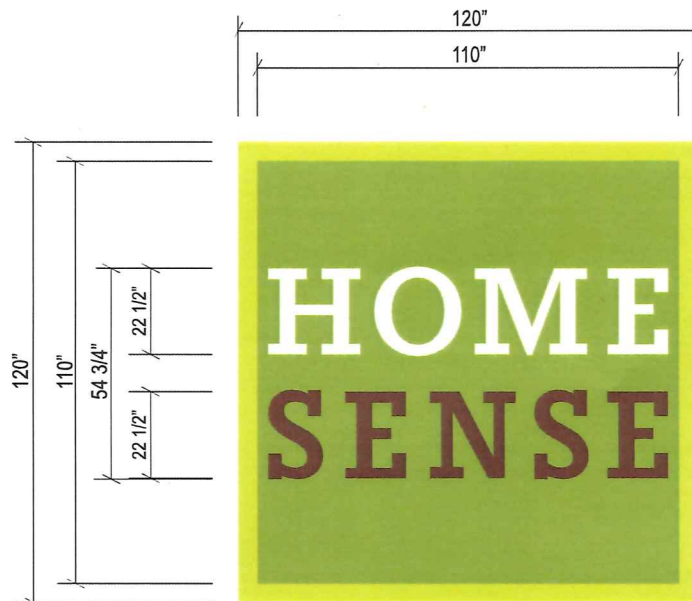

Sign Layout Detail


Scale: 1/4" = 1'-0"

Specifications: Pocket Routed Channel Letters Over Backer

- Existing Facade: CMU
- 0.063" aluminum returns painted to match MP1077 Satin (Pantone 4695C) for "SENSE" and pre-finished Maxx-Brite White for "HOME"
- 0.063" Aluminum Letter Backs (interior of sign can be painted white for maximum illumination)
- Aluminum backer cabinet w/ 1" x 3" x 1/8" aluminum tube frame painted to match MP797 Satin (Pantone 576c)
- 1/8" Aluminum face painted to match MP797 Satin (Pantone 576c) and MP90718 Satin (Pantone 584c) for border
- 1/8" aluminum backer panel
- White LEDs
- 3/4" thick clear plex (pocket routed) with frosted edges. Overlay with first surface 3m #3630-20 translucent white vinyl and with applied perforated vinyl painted to match Pantone 4695c for "SENSE" and w/ 2nd surface applied 3m #3635-70 diffuser film. Attached to returns w/ #6 countersunk screws (painted to match returns)
- Disconnect switch UL Outdoor rated toggle type w/ neoprene boot per NEC 600-6
- Primary electrical feed in UL conduit / customer supplied UL junction box
- Transformers
- 10-24 countersunk screws
- 0.040" aluminum tabs pop riveted to backs / screwed to returns with #8 - 1/2" pan head screws
- Access panel on return for backer
- 2" x 2" x 1/4" aluminum angle with mounting hardware: 3/8" Large Diameter Tapcons
- 1 1/2" x 1 1/2" (1/8" thick) spacers — perimeter frame
- 1/2" eye bolt (Removed and plugged after installation. Qty (2) TYP.)
- U Channel mounted to perimeter of frame w/ white LEDs mounted to the inside of channel

Color Specifications

MP797 (SATIN) - PANTONE 576 C
MP90718 (SATIN) - PANTONE 584 C
WHITE - PRE-FINISHED
MP1077 (SATIN) - PANTONE 4695 C
PERFORATED VINYL PAINTED TO MATCH PA

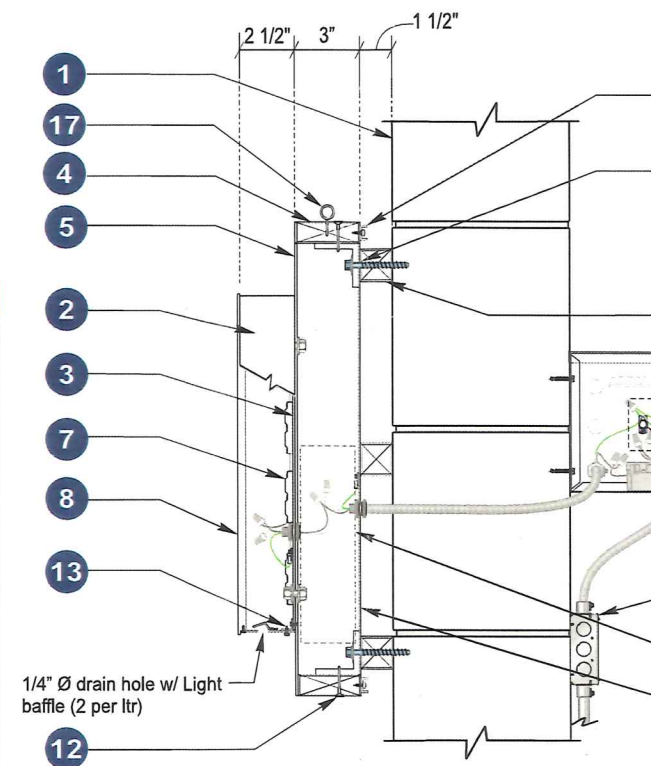

Section @ LED Channel Letter/ Backer Pocket Routed Front-Lit/ Halo-lit

Scale:




Client: HomeSense
Site #: H1-30
Address: 10270 Mill Run Circle
Owings Mills MD 21117
Mill Station

03/20/2019	Removed U/C Sign
03/22/2019	Removed M/T Sign
04/09/2019	Added banners and PAB sign
04/23/2019	Updated Sign C, D, E and F
04/24/2019	Removed PAB Sign
04/24/2019	Updated SignA
04/24/2019	Updated SignE

KB	This rendering is the property of Anchor Sign, Inc. It is for the exclusive use of Anchor Sign, Inc. and the party which requested the rendering. It is an unpublished original drawing not to be distributed, reproduced or exhibited without the consent of Anchor Sign, Inc. Please contact your account manager with questions regarding this statement.
KB	
KB	
DP	
KB	
KB	
KB	



N B	22 1/2" Home Sense
Type:	Pocket Routed Letters w/ Halo-lit Backer
Illumination:	Internally Illuminated LED
are Footage:	100.00
To Grade:	Top of sign to grade = 26'-10" Bottom of sign to grade = 16'-10"

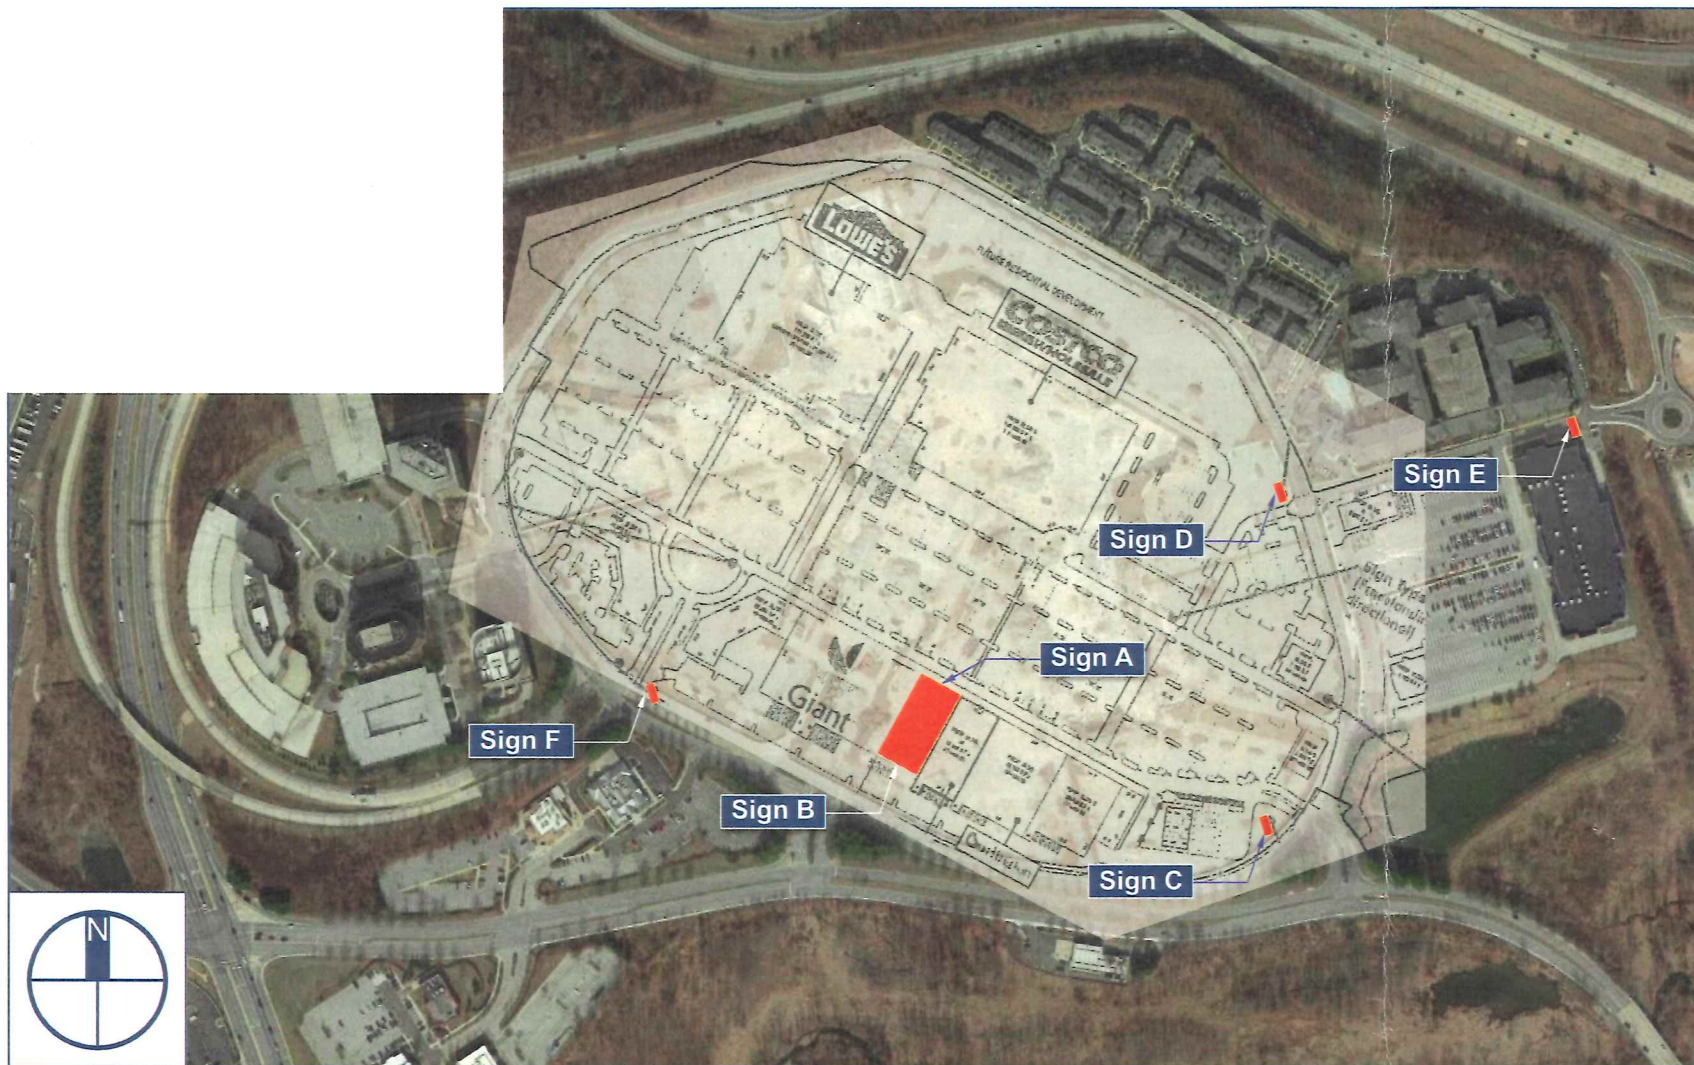



UP-2019-0254-SI
BALTIMORE COUNTY
DEPARTMENT OF PERMITS, APPROVALS & INSPECTIONS
111 WEST CHESAPEAKE AVENUE
TOWSON, MD 21204
410-887-3391

SIGN USE PERMIT

B
A 187093
The applicant is authorized to affirm that there are no current violations at this site pursuant to Section 112.7 BCC
Initials BJ

Permit Fees are Non-Refundable; Make Check Payable to "Baltimore County, Maryland"

PROPERTY ADDRESS 10270 Mill Run Circle ZIP CODE 21117
BUSINESS NAME Home Sense ZONING Commercial
OWNER'S NAME Omings Mills Mall, LLC PHONE NO. _____ HISTORIC DISTRICT ☐ Yes ☒ No
MAILING ADDRESS 3333 New Hyde Park Rd, Ste. 100, New Hyde Park, NY 11042
APPLICANT/OWNER'S AGENT Megan Jackson PHONE NO. (843) 570-3209
SIGN COMPANY NAME Anchor Sign, Inc. PHONE NO. (843) 570-3209
TYPE OF SIGN: ☐ Window Sign TAX ACCOUNT NO. 240 / 001 / 1802

☐ Temporary- Including Real Estate/Construction/Event

Temporary Signs in the Last Year: ☐ Yes ☐ No

☒ Permanent ☐ Changeable Copy ☒ Wall ☐ Face Change Only ☐ Non-Illuminated

☐ Freestanding ☐ Pylon ☐ Monument ☒ Illuminated (separate electrical permit required)

Size: 2 feet x 2 feet = 4 square feet Height: _____ feet (freestanding signs)

Property Line/Street Right-of-Way Setbacks: front _____, sides _____ and _____, and rear _____.

NOTE: A construction plan, drawn to scale and clearly showing that all requirements have been met, must be attached; a site plan also must be attached for freestanding signs.

Table of Sign Regulations: 450.4. Attachment 1, 1.- An Electronic Changeable Copy Sign may only have a maximum Frequency of one instantaneous message change per 15 second cycle.

450.6.B.3 Changeable copy signs must operate at a constant intensity and not give the appearance of movement by flashing, blinking, strobing, scrolling, oscillating, or alternating lights.

PROHIBITIONS: including roof signs (Sections 450.5.B.7 and 450.6.A, Baltimore County Zoning Regulations):

1. Signs cannot impair motorist's clear view of traffic or government signs. All signs are subject to Section 102.5, BCZR.
2. Signs cannot imitate or resemble government signs, except for private traffic control and notice signs.
3. Signs cannot be placed in or project into or above street right of way or governmental property.
4. Sign or framework cannot obstruct window or opening for light and air or access to building, fire hydrant, or stand pipe.
5. Vehicle cannot be parked for the purpose of displaying an attached sign.
6. Except for flags exempted, flags, pennants, ribbons, streamers, tethered balloons, laser projections, and similar objects are prohibited.
7. Portable signs are prohibited, except for A-frame and sandwich board signs issued a use permit in B.M. - C.T. zones.
8. There can be no display or simulation of moving parts or message, except for an outdoor advertising sign with tri-vision, a changeable copy sign, or a thermometer, barometer, weather vane, barber pole, or clock.
9. No sign may emit sound

Work Description (including number of signs, special conditions, materials, locations and size):

install (1) double-sided 4' x 4' internally-illuminated (C)
under-canopy sign, to be connected to
existing electrical circuit

CORNER LOT ☐

OWNER/AGENT CERTIFICATION

I solemnly affirm under the penalties of perjury and upon personal knowledge that the contents of the above are true and further agree to locate the proposed sign such that it will not violate Baltimore County laws and regulations.

Megan Jackson
Signature

8/1/19
Date

Megan Jackson
Print/Type Name

☐ Require Planning Signature

Date _____

Copies: White-Office; Yellow- Applicant (keep this Copy for your permanent records)

REV 10/14

Authority under Section 300.4, BCZR PAI Approval (SIGN ONLY)

[Signature] gr 8/5/19
Signature Initials Date



BALTIMORE COUNTY
DEPARTMENT OF PERMITS, APPROVALS & INSPECTIONS
111 WEST CHESAPEAKE AVENUE
TOWSON, MD 21204
410-887-3391

B
A 187093
The applicant is authorized to affirm that there are no current violations at this site pursuant to Section 112.7 BGC
Initials BN

SIGN USE PERMIT

Permit Fees are Non-Refundable; Make Check Payable to "Baltimore County, Maryland"

PROPERTY ADDRESS 10270 Mill Run Circle ZIP CODE 21117
BUSINESS NAME Marshall's ZONING Commercial
OWNER'S NAME Orings Mills Mall, LLC PHONE NO. _____ HISTORIC DISTRICT ☐ Yes ☐ No
MAILING ADDRESS 3333 New Hyde Pk Rd, Ste. 100, New Hyde Park, NY 11042
APPLICANT/OWNER'S AGENT Megan Jackson PHONE NO. (843) 570-3209
SIGN COMPANY NAME Anchor Sign, Inc. PHONE NO. (843) 570-3209
TYPE OF SIGN: ☐ Window Sign TAX ACCOUNT NO. 24 / 000 / 11802

☐ Temporary- Including Real Estate/Construction/Event Temporary Signs in the Last Year: ☐ Yes ☐ No
☒ Permanent ☐ Changeable Copy ☒ Wall ☐ Face Change Only ☐ Non-Illuminated
☐ Freestanding ☐ Pylon ☐ Monument ☒ Illuminated (separate electrical permit required)
Size: 1 feet x 2.5 feet = 2.5 square feet Height: _____ feet (freestanding signs)

Property Line/Street Right-of-Way Setbacks: front _____, sides _____ and _____, and rear _____.

NOTE: A construction plan, drawn to scale and clearly showing that all requirements have been met, must be attached; a site plan also must be attached for freestanding signs.

Table of Sign Regulations: 450.4. Attachment 1, 1.- An Electronic Changeable Copy Sign may only have a maximum Frequency of one instantaneous message change per 15 second cycle.

450.6.B.3 Changeable copy signs must operate at a constant intensity and not give the appearance of movement by flashing, blinking, strobing, scrolling, oscillating, or alternating lights.

PROHIBITIONS: including roof signs (Sections 450.5.B.7 and 450.6.A, Baltimore County Zoning Regulations):

1. Signs cannot impair motorist's clear view of traffic or government signs. All signs are subject to Section 102.5, BCZR.
2. Signs cannot imitate or resemble government signs, except for private traffic control and notice signs.
3. Signs cannot be placed in or project into or above street right of way or governmental property.
4. Sign or framework cannot obstruct window or opening for light and air or access to building, fire hydrant, or stand pipe.
5. Vehicle cannot be parked for the purpose of displaying an attached sign.
6. Except for flags exempted, flags, pennants, ribbons, streamers, tethered balloons, laser projections, and similar objects are prohibited.
7. Portable signs are prohibited, except for A-frame and sandwich board signs issued a use permit in B.M. - C.T. zones.
8. There can be no display or simulation of moving parts or message, except for an outdoor advertising sign with tri-vision, a changeable copy sign, or a thermometer, barometer, weather vane, barber pole, or clock.
9. No sign may emit sound

Work Description (including number of signs, special conditions, materials, locations and size):

install (1) double-sided internally-illuminated
2.5' under canopy sign to be connected to
the existing electrical circuit

CORNER LOT ☐

OWNER/AGENT CERTIFICATION

I solemnly affirm under the penalties of perjury and upon personal knowledge that the contents of the above are true and further agree to locate the proposed sign such that it will not violate Baltimore County laws and regulations.

Signature Megan Jackson Date 8/11/19 Print/Type Name Megan Jackson

☐ Require Planning Signature _____ Date _____

Copies: White-Office; Yellow- Applicant (keep this Copy for your permanent records)

REV 10/14

Authority under Section 500.4, BCZR **PAI Approval (SIGN ONLY)**
Signature Larry H Initials gh Date 8/15/19

**Permits, Approvals & Inspections**111 W. Chesapeake Avenue
Towson, MD 21204Report Generated On:
8/5/2019**Permit Processing Commerical Permit & Development Report**

Page 1 of 1

Property Information		Tax Account Number: 2400011802		Plat Ref: :		Election District:								
Owner Name(s):						PDM #: 04-0240								
Address:						Zoning District(s): BM CT								
Premise Address:						Elevation Range: 492ft - 512ft								
Affected Overlays	Instructions: Begin review process with Zoning Review, Room 111.	New Com Bldg.	Interior Alts.	Add / Ext. Alts.	Piers/Pilings	Grading/SW	Tanks	Ret. Walls/Bulk	Razing	Chg. of Occup.	Tower Antenna	Signs	Elect. & Plumb	Agency Acknowledgment Initial & Date
Contact Agency	Potential Overlay Issues Growth Tier 1: Served by public sewer and inside URDL													
DEPS-Sed. Control	Note: All Razing Permits must be sent to Sediment Control for review.													
PAI-Public Services County Office Building Room 119 Phone: 410-887-3751	Note: All permits for Grading, New Buildings & Building Additions must be sent to Public Services.													
Zoning Review County Office Building Room 111 Phone: 410-887-3391	Zoning Cases: R-1970-0014; R-1963-5919; R-1963-0036; 1984-0307-SPH; 1986-0374-A; 1999-0027-A; 1997-0516-A; 2018-0214-A	X		X	X	X	X			X	X	X		

Client:	Marshalls
Site #:	MR-5
Address:	10270 Mill Run Circle Owling Mills MD 21117
Mill Station	


REVISION INFO

03/26/2019	Updated M/T Signs
04/23/2019	Updated Signs D, E, and F.
04/24/2019	Removed PAB Sign
04/30/2019	Updated Sign D Placement
05/01/2019	Updated Sign G to Quantity (1)
05/02/2019	Removed all call outs of column signs
07/30/2019	Added U/C Sign

KB
KB
DP
DP
KB
DP
KB

This rendering is the property of Anchor Sign, Inc. It is for the exclusive use of Anchor Sign, Inc. and the party which requested the rendering. It is an unpublished original drawing not to be distributed, reproduced or exhibited without the consent of Anchor Sign, Inc. Please contact your account manager with questions regarding this statement.

Front Elevation (North East)
Scale: 3/32" = 1'-0"

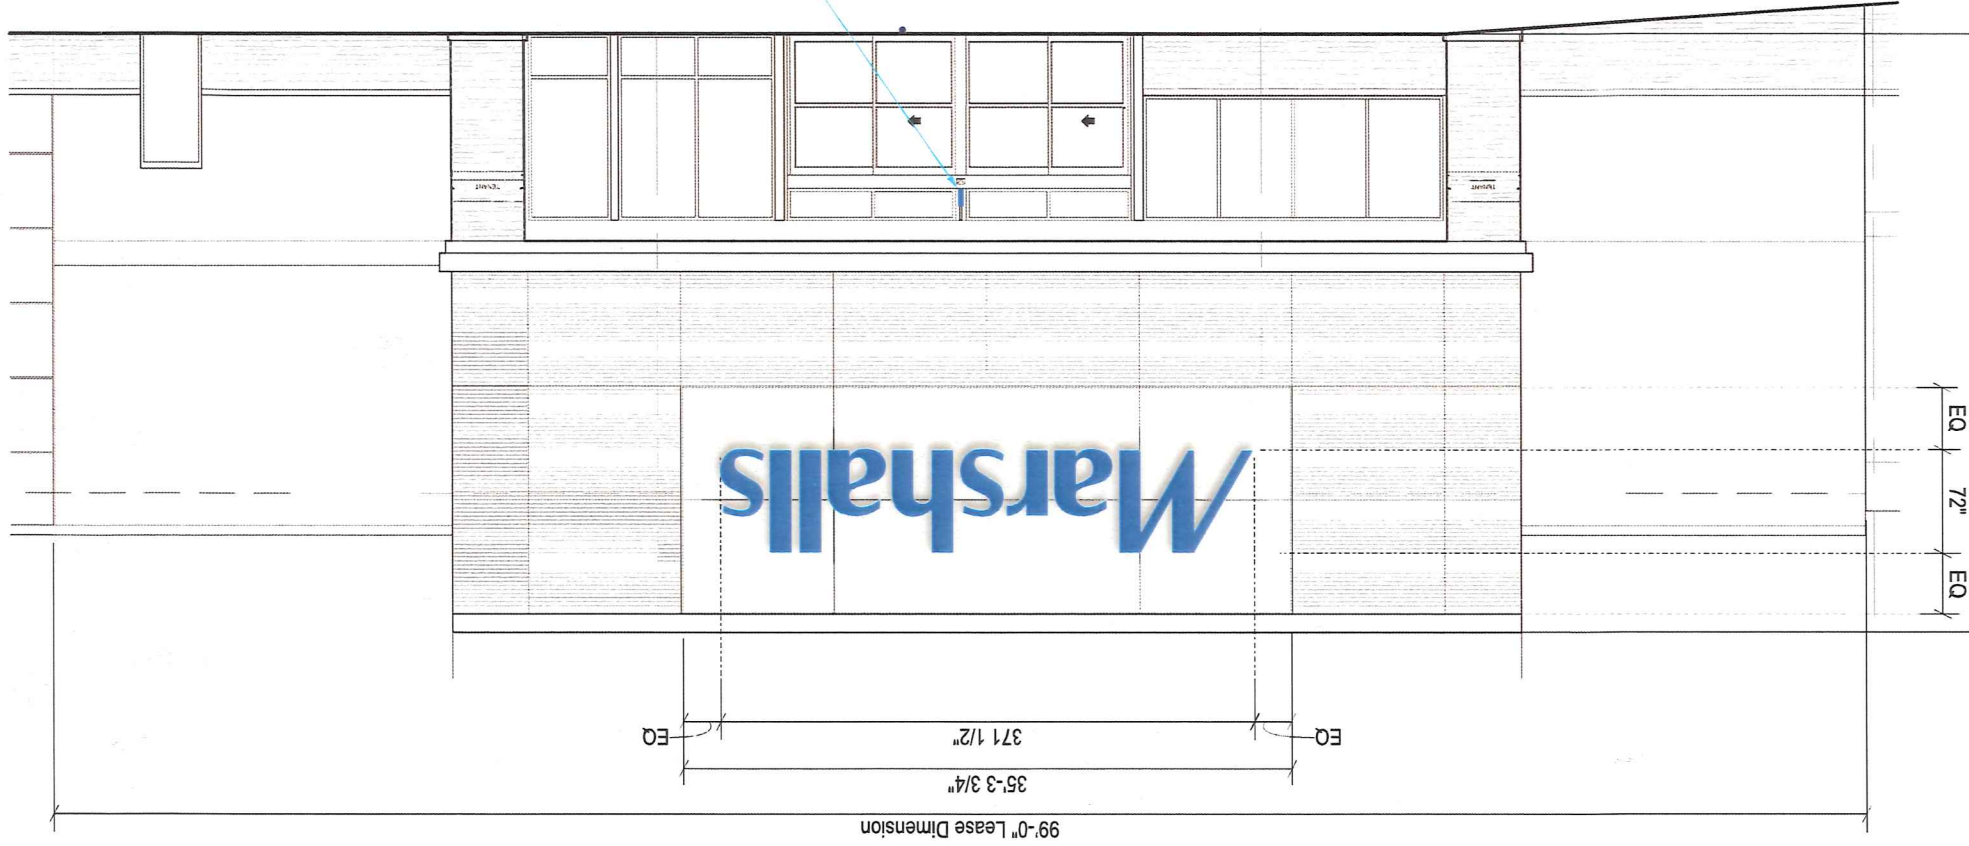


SIGN C	Marshalls
Type:	D/F Under Canopy Sign
Illumination:	Internally Illuminated LED
Square Footage:	2.5
To Grade:	Bottom of Sign To Grade = 9'-0"

Allowable Square Footage this Elevation:	198.00
2 Square Feet Per 1 Linear Foot of Frontage	
Actual Square Footage this Elevation:	188.20

Marshall's	D/F Under Canopy Sign	Internally Illuminated LED	2.5	Bottom of Sign To Grade = 9'-0"
------------	-----------------------	----------------------------	-----	---------------------------------

centered over entrance.

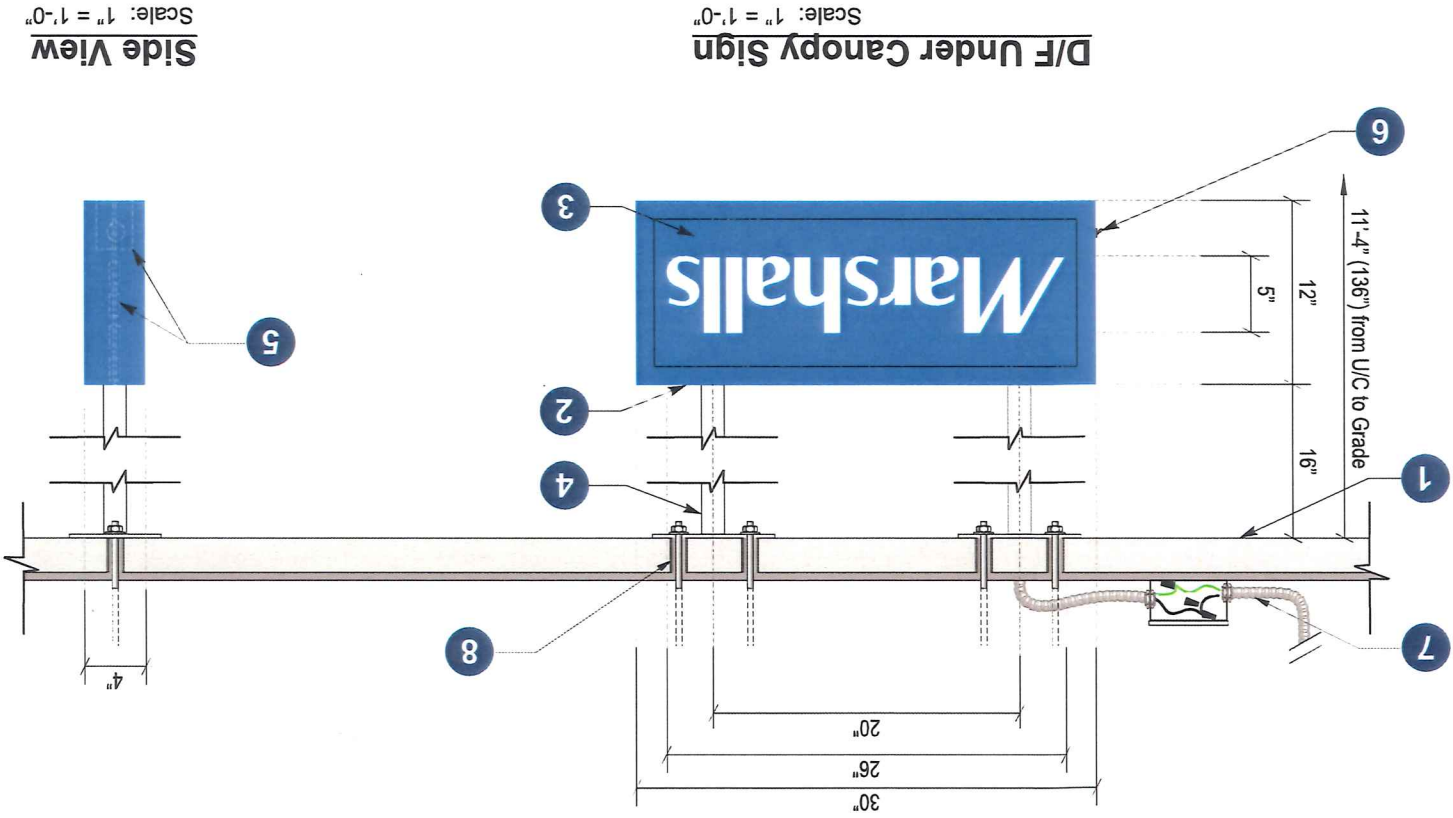

D/F Under Canopy Sign
Scale: 1" = 1'-0"

Side View
Scale: 1" = 1'-0"

Specifications:

1. Facade Materials: Fiber Cement / Plywood / Metal
2. Fabricated 0.080" aluminum sign cabinet with 1" retainers, all painted to match Matthews Blue PMS 2955C (Satin Finish)
3. 3/16" White lexan face w/ applied Vinyl: Oracal #8500-006 Intensive Blue Vinyl
4. 1 1/2" aluminum tube w/ 1/4" x 6" x 8" aluminum mounting plate, painted Matthews N202 Colonial White (Satin Finish)
5. Sign cabinet contains transformer and white LEDs
6. Waterproof disconnect switch
7. Primary electrical feed
8. Mounting hardware: 3/8" thru bolt

General Notes:

This sign is to be installed in accordance with the requirements of Article 600 of the National Electrical Code.

- 1) Grounded and bonded per NEC 600.7/NEC 250 NEC 600.5, not to exceed 20 amps
 - 2) Existing branch circuit in compliance with NEC 600.3
 - 3) Sign is to be UL listed per NEC 600.3
 - 4) UL disconnect switch per NEC 600.6- required per sign component before leaving manufacturer*
- *For multiple signs, a disconnect is permitted but not required for each section.

Electrical:

- White LEDs (Sloan White V-Series)
(1) 60w Transformer (PLPS 12-60)
Total Amps: 1.1
(1) 20 amp 120V Circuit Req.

This rendering is the property of Anchor Sign, Inc. It is for the exclusive use of Anchor Sign, Inc. and the party which requested the rendering. It is an unpublished original drawing not to be distributed, reproduced or exhibited without the consent of Anchor Sign, Inc. Please contact your account manager with questions regarding this statement.

KB
KB
DP
DP
KB
DP
KB

Updated M/T Signs
Updated Signs D, E, and F.
Removed PAB Sign
Updated Sign D Placement
Updated Sign G to Quantity (1)
Removed all call outs of column signs
Added U/C Sign

03/26/2019
04/23/2019
04/24/2019
04/30/2019
05/01/2019
05/02/2019
07/30/2019

REVISION INFO

Client: Marshall's
Site #: MR-5
Address: 10270 Mill Run Circle
Owning Mills MD 21117
Mill Station

Marshall's



Anchor Sign
1.800.213.333

Sign C	Marshalls
Type:	D/F Under Canopy Sign
Illumination:	Internally Illuminated LED
are Footage:	2.5
To Grade:	Bottom of Sign To Grade = 9'-0"



Client:	Marshalls
Site #:	MR-5
Address:	10270 Mill Run Circle
	Owing Mills MD 21117
	Mill Station

REVISION INFO	03/26/2019	Updated M/T Signs	KB
	04/23/2019	Updated Signs D, E, and F.	DP
	04/24/2019	Removed PAB Sign	KB
	04/30/2019	Updated Sign D Placement	DP
	05/01/2019	Updated Sign G to Quantity (1)	DP
	05/02/2019	Removed all call outs of column signs	KB
	07/30/2019	Added U/C Sign	KB

This rendering is the property of Anchor Sign, Inc. It is for the exclusive use of Anchor Sign, Inc. and the party which requested the rendering. It is an unpublished original drawing not to be distributed, reproduced or exhibited without the consent of Anchor Sign, Inc. Please contact your account manager with questions regarding this statement.