

UP-2019-0255-SI



\$150.00

BALTIMORE COUNTY
DEPARTMENT OF PERMITS, APPROVALS & INSPECTIONS
111 WEST CHESAPEAKE AVENUE
TOWSON, MD 21204
410-887-3391

B _____
A 184720
The applicant is authorized to affirm that there are no current violations at this site pursuant to Section 112.7 BCZ Initials BR

SIGN USE PERMIT

Permit Fees are Non-Refundable; Make Check Payable to "Baltimore County, Maryland"

PROPERTY ADDRESS 10270 Mill Run Circle ZIP CODE 21117
BUSINESS NAME Marshall's ZONING Commercial
OWNER'S NAME Onings Mills Mall LLC PHONE NO. _____ HISTORIC DISTRICT ☐ Yes ☐ No
MAILING ADDRESS 3333 New Hyde Park Rd, Ste 100, New Hyde Park, NY 11042
APPLICANT/OWNER'S AGENT Megan Jackson PHONE NO. (843) 576-3209
SIGN COMPANY NAME Anchor Sign, Inc. PHONE NO. (843) 576-3205
TYPE OF SIGN: ☐ Window Sign TAX ACCOUNT NO. 24 / 000 / 11801

☐ Temporary- Including Real Estate/Construction/Event Temporary Signs in the Last Year: ☐ Yes ☐ No
☒ Permanent ☐ Changeable Copy ☒ Wall ☐ Face Change Only ☐ Non-Illuminated
☐ Freestanding ☐ Pylon ☐ Monument ☒ Illuminated (separate electrical permit required)
Size: 0 feet x 30.958 feet = 185.75 square feet Height: _____ feet (freestanding signs)

Property Line/Street Right-of-Way Setbacks: front _____, sides _____ and _____, and rear _____.

NOTE: A construction plan, drawn to scale and clearly showing that all requirements have been met, must be attached; a site plan also must be attached for freestanding signs.

Table of Sign Regulations: 450.4. Attachment 1, 1.- An Electronic Changeable Copy Sign may only have a maximum Frequency of one instantaneous message change per 15 second cycle.

450.6.B.3 Changeable copy signs must operate at a constant intensity and not give the appearance of movement by flashing, blinking, strobing, scrolling, oscillating, or alternating lights.

PROHIBITIONS: including roof signs (Sections 450.5.B.7 and 450.6.A, Baltimore County Zoning Regulations):

1. Signs cannot impair motorist's clear view of traffic or government signs. All signs are subject to Section 102.5, BCZR.
2. Signs cannot imitate or resemble government signs, except for private traffic control and notice signs.
3. Signs cannot be placed in or project into or above street right of way or governmental property.
4. Sign or framework cannot obstruct window or opening for light and air or access to building, fire hydrant, or stand pipe.
5. Vehicle cannot be parked for the purpose of displaying an attached sign.
6. Except for flags exempted, flags, pennants, ribbons, streamers, tethered balloons, laser projections, and similar objects are prohibited.
7. Portable signs are prohibited, except for A-frame and sandwich board signs issued a use permit in B.M. - C.T. zones.
8. There can be no display or simulation of moving parts or message, except for an outdoor advertising sign with tri-vision, a changeable copy sign, or a thermometer, barometer, weather vane, barber pole, or clock.
9. No sign may emit sound

Work Description (including number of signs, special conditions, materials, locations and size):

install (1) set of 72" internally-illuminated Marshall's individual channel letters to the FRONT NE elevation, to be connected to existing electrical. SEE ZONING CASE #2018-0214-A (A)
CORNER LOT ☐

OWNER/AGENT CERTIFICATION

I solemnly affirm under the penalties of perjury and upon personal knowledge that the contents of the above are true and further agree to locate the proposed sign such that it will not violate Baltimore County laws and regulations.

Signature Megan JacksonDate 5/2/19Print/Type Name Megan Jackson☐ Require Planning Signature

N/A

Date _____

Copies: White-Office; Yellow- Applicant (keep this Copy for your permanent records)

REV 10/14

Authority under Section 500.4, BCZR PAI Approval (SIGN ONLY)

Signature Jeffrey RowleyInitials JNPDate 6/4/2019



Permits, Approvals & Inspections

111 W. Chesapeake Avenue
Towson, MD 21204

Report Generated On:
6/4/2019

Permit Processing Commerical Permit & Development Report

Page 1 of 1

Property Information

Tax Account Number: 2400011801

Plat Ref: 079:281

Election District: 4

Owner Name(s): OWINGS MILLS MALL LLC

PDM #: 04-0240

Address: STE 100 3333 NEW HYDE PARK RD
NEW HYDE PARK, NY 11042

Zoning District(s): BM CT


Premise Address: 10270 MILL RUN CIR

Elevation Range: 508ft - 520ft

Affected Overlays	Instructions: Begin review process with Zoning Review, Room 111	New Com Bldg.	Interior Alts.	Add / Ext. Alts.	Piers/Pilings	Grading/SW	Tanks	Ret.Walls/Bulk	Razing	Chg. of Occup.	Tower Antenna	Signs	Elect. & Plumb	Agency Acknowledgment
Contact Agency	Potential Overlay Issues													Initial & Date
	Growth Tier 1: Served by public sewer and inside URDL													
DEPS-Sed. Control Jefferson Building 4th Floor Phone: 410-887-3226	Note: All Razing Permits must be sent to Sediment Control for review.													
PAI-Public Services County Office Building Room 119 Phone: 410-887-3751	Note: All permits for Grading, New Buildings & Building Additions must be sent to Public Services.													
Zoning Review County Office Building Room 111 Phone: 410-887-3391	Zoning Cases: R-1970-0014; R-1963-5919; R-1963-0036; 2018-0214-A; 1997-0516-A; 1984-0307-SPH; 1986-0374-A; 1999-0027-A; 1999-0044-SPHA	X		X	X	X	X			X	X	X		JNP FINA 6/4/2019

A	72" Marshalls sign
Sign Type:	Individual Front Lit Channel Letters w/ remote transformers
Illumination:	Internally Illuminated LED
Front Footage:	185.75
To Grade:	Top of sign to grade = 30'-1 3/4" Bottom of sign to grade = 24'-1 3/4"

Sign to be centered horizontally and vertically on the building facade.

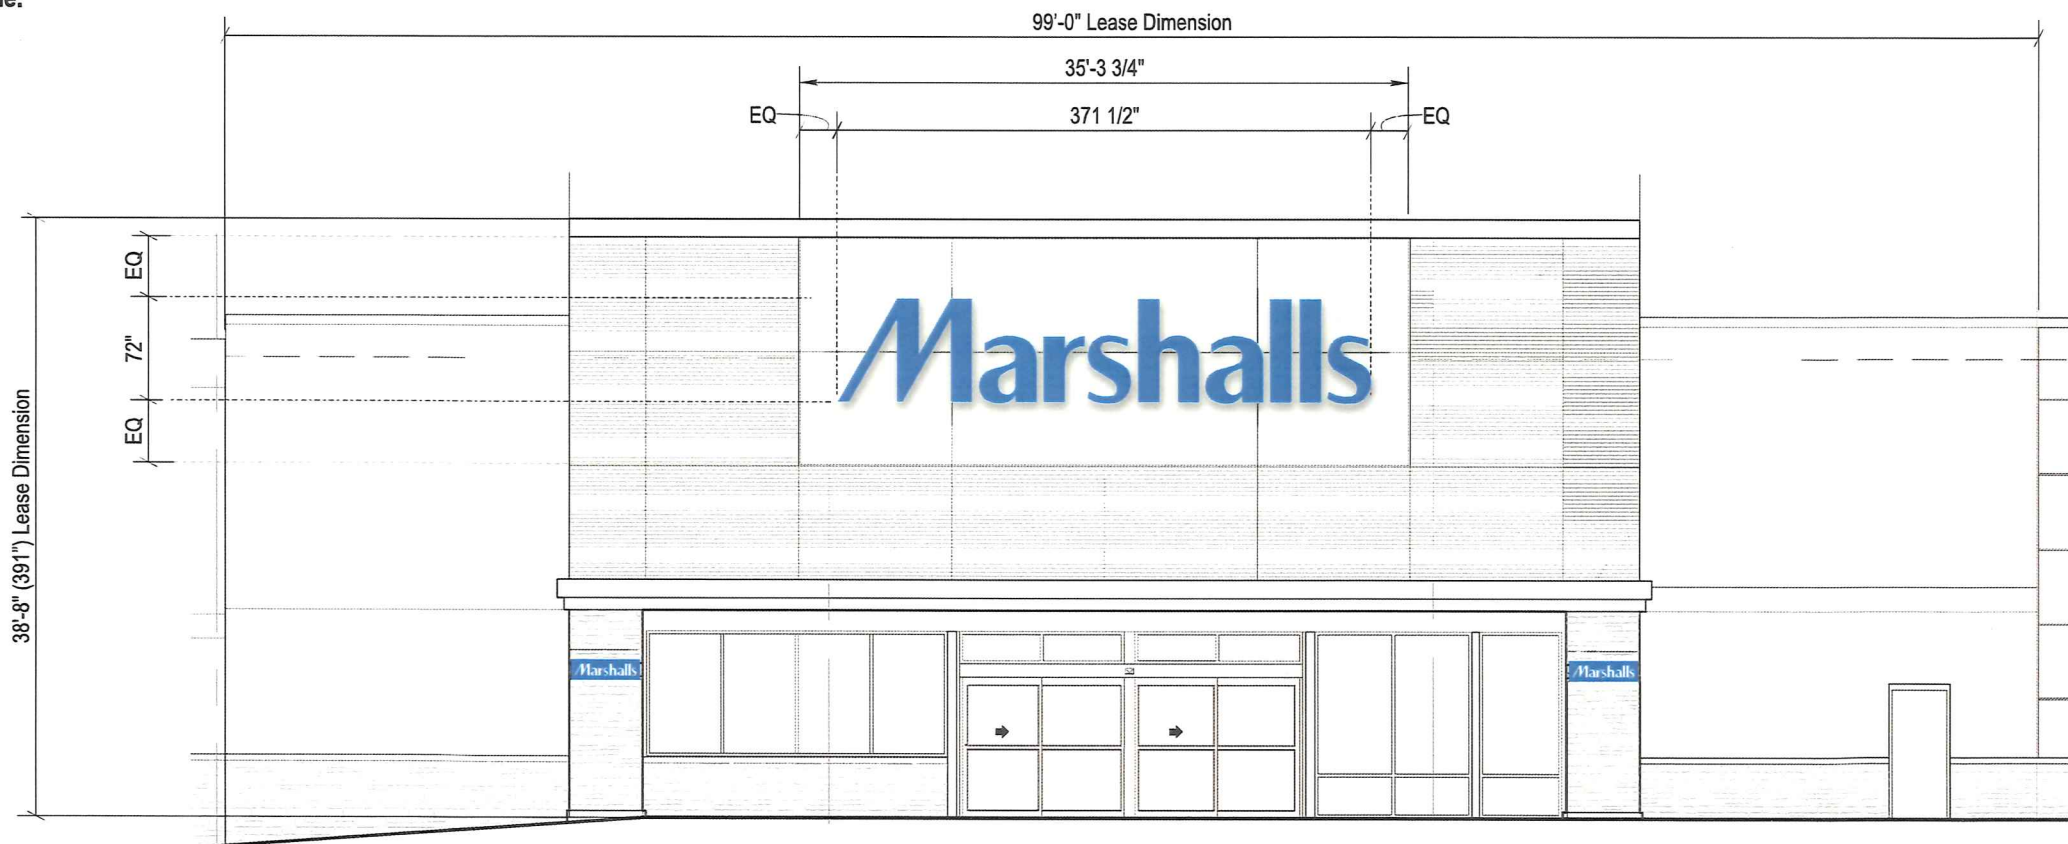

Front Elevation (North East)

Scale: 3/32" = 1'-0"

Allowable Square Footage this Elevation:
2 Square Feet Per 1 Linear Foot of Frontage
Actual Square Footage this Elevation:

Marshalls

Client: Marshalls
Site #: MR-5
Address: 10270 Mill Run Circle
Owing Mills MD 21117
Mill Station

REVISION INFO	03/13/2019	Original Rendering	DP
	03/21/2019	Added Column Signs and Removed UC Sign	DP
	03/26/2019	Updated M/T Signs	KB
	04/23/2019	Updated Signs D, E, and F.	DP
	04/24/2019	Removed PAB Sign	KB
	04/30/2019	Updated Sign D Placement	DP
	05/01/2019	Updated Sign G to Quantity (1)	DP

This rendering is the property of Anchor Sign, Inc. It is for the exclusive use of Anchor Sign, Inc. and the party which requested the rendering. It is an unpublished original drawing not to be distributed, reproduced or exhibited without the consent of Anchor Sign, Inc. Please contact your account manager with questions regarding this statement.

Anchor
1.800.213.1313

A	72" Marshalls sign
Sign Type:	Individual Front Lit Channel Letters w/ remote transformers
Illumination:	Internally Illuminated LED
Sign Footage:	185.75
Height To Grade:	Top of sign to grade = 30'-1 3/4" Bottom of sign to grade = 24'-1 3/4"

Notes: Sign must be centered horizontally and vertically on the facade.



Sign Layout Detail

Scale: 3/16" = 1'-0"

Technical Detail:

LEDs (SLOAN VL Plus 2 White Long 69-6WLA2-MB)
Power Transformer (PL-PS-60-12)
Total Amps: 4.4
10 amp 120V Circuit Req.



General Notes:

Sign is to be installed in accordance with requirements of Article 600 of the National Electrical Code.

Grounded and bonded per NEC 600.7/NEC 250

existing branch circuit in compliance with

NEC 600.5, not to exceed 20 amps

Sign is to be UL listed per NEC 600.3

A disconnect switch per NEC 600.6- required per


sign component before leaving manufacturer*

For multiple signs, a disconnect is permitted but

not required for each section

Specifications: Channel Letters

1. Facade Materials: Fiber Cement / Plywood / Metal
2. 0.040" Aluminum letter returns (Maxx Brite White) stapled to backs with caulked seams (inside of letters are painted gloss white)
3. 0.125" x 1" Jewel Lite trim cap (Wagner White)
4. 0.080" aluminum backs (interior of sign can painted white for maximum illumination)
5. White LEDs
6. 3/16" RH #7328 White Acrylic faces w/ applied vinyl: Oracal #8500-006 Intensive Blue vinyl
7. Waterproof disconnect switch per NEC 600-6
8. Primary electrical feed
9. Transformers
10. 2" x 2" x 3/16 galvanized angle mounting clips w/ hardware: 3/8" Thru Bolts w/ 1 5/8" x 1 5/8" 12 gauge Uni-Strut backer

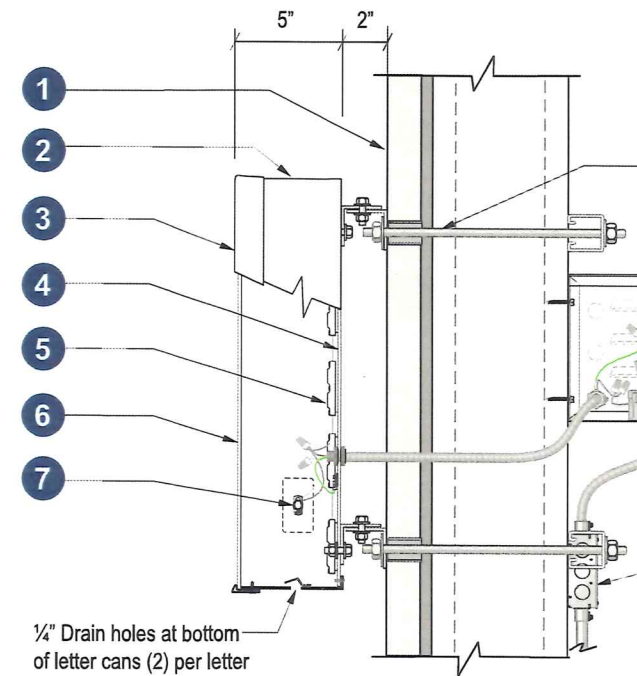

Section @ LED Channel Letter Front-lit (Remote)

Scale: N.T.S.

Marshalls

Client: Marshalls
Site #: MR-5
Address: 10270 Mill Run Circle
Owing Mills MD 21117
Mill Station

REVISION INFO	03/13/2019	Original Rendering
	03/21/2019	Added Column Signs and Removed UC Sign
	03/26/2019	Updated M/T Signs
	04/23/2019	Updated Signs D, E, and F.
	04/24/2019	Removed PAB Sign
	04/30/2019	Updated Sign D Placement
	05/01/2019	Updated Sign G to Quantity (1)

DP
DP
KB
DP
KB
DP
DP

This rendering is the property of Anchor Sign, Inc. It is for the exclusive use of Anchor Sign, Inc. and the party which requested the rendering. It is an unpublished original drawing not to be distributed, reproduced or exhibited without the consent of Anchor Sign, Inc. Please contact your account manager with questions regarding this statement.

Anchor
1.800.213.3

A	72" Marshalls sign
Sign Type:	Individual Front Lit Channel Letters w/ remote transformers
Illumination:	Internally Illuminated LED
Footage:	185.75
To Grade:	Top of sign to grade = 30'-1 3/4" Bottom of sign to grade = 24'-1 3/4"



Client:	Marshalls
Site #:	MR-5
Address:	10270 Mill Run Circle Owing Mills MD 21117 Mill Station

REVISION INFO	03/13/2019	Original Rendering	DP
	03/21/2019	Added Column Signs and Removed UC Sign	DP
	03/26/2019	Updated M/T Signs	KB
	04/23/2019	Updated Signs D, E, and F.	DP
	04/24/2019	Removed PAB Sign	KB
	04/30/2019	Updated Sign D Placement	DP
	05/01/2019	Updated Sign G to Quantity (1)	DP

This rendering is the property of Anchor Sign, Inc. It is for the exclusive use of Anchor Sign, Inc. and the party which requested the rendering. It is an unpublished original drawing not to be distributed, reproduced or exhibited without the consent of Anchor Sign, Inc. Please contact your account manager with questions regarding this statement.



\$150.00

WP-2019-0255-SF
BALTIMORE COUNTY
DEPARTMENT OF PERMITS, APPROVALS & INSPECTIONS
111 WEST CHESAPEAKE AVENUE
TOWSON, MD 21204
410-887-3391

B _____
A 184720
The applicant is authorized to affirm that there are no current violations at this site pursuant to Section 112.7 BCE
Initials JA

SIGN USE PERMIT

Permit Fees are Non-Refundable; Make Check Payable to "Baltimore County, Maryland"

PROPERTY ADDRESS 10270 Mill Run Circle ZIP CODE 21117
BUSINESS NAME Marshall's ZONING commercial (BM-C)
OWNER'S NAME Owings Mills Mall LLC PHONE NO. _____ HISTORIC DISTRICT ☐ Yes ☒ No
MAILING ADDRESS 3333 New Hyde Park Rd, Ste. 100, New Hyde Park, NY 11042
APPLICANT/OWNER'S AGENT Megan Jackson PHONE NO. (843) 570-3209
SIGN COMPANY NAME Anchor Sign, Inc. PHONE NO. (843) 570-3209
TYPE OF SIGN: ☐ Window Sign TAX ACCOUNT NO. 24 / 000 11801

☐ Temporary- Including Real Estate/Construction/Event Temporary Signs in the Last Year: ☐ Yes ☐ No
☒ Permanent ☐ Changeable Copy ☒ Wall ☐ Face Change Only ☐ Non-Illuminated
☐ Freestanding ☐ Pylon ☐ Monument ☒ Illuminated (separate electrical permit required)
Size: 5 feet x 25.83 feet = 129.14 square feet Height: _____ feet (freestanding signs)

Property Line/Street Right-of-Way Setbacks: front _____, sides _____ and _____, and rear _____.

NOTE: A construction plan, drawn to scale and clearly showing that all requirements have been met, must be attached; a site plan also must be attached for freestanding signs.

Table of Sign Regulations: 450.4. Attachment 1, 1.- An Electronic Changeable Copy Sign may only have a maximum Frequency of one instantaneous message change per 15 second cycle.

450.6.B.3 Changeable copy signs must operate at a constant intensity and not give the appearance of movement by flashing, blinking, strobing, scrolling, oscillating, or alternating lights.

PROHIBITIONS: including roof signs (Sections 450.5.B.7 and 450.6.A, Baltimore County Zoning Regulations):

1. Signs cannot impair motorist's clear view of traffic or government signs. All signs are subject to Section 102.5, BCZR.
2. Signs cannot imitate or resemble government signs, except for private traffic control and notice signs.
3. Signs cannot be placed in or project into or above street right of way or governmental property.
4. Sign or framework cannot obstruct window or opening for light and air or access to building, fire hydrant, or stand pipe.
5. Vehicle cannot be parked for the purpose of displaying an attached sign.
6. Except for flags exempted, flags, pennants, ribbons, streamers, tethered balloons, laser projections, and similar objects are prohibited.
7. Portable signs are prohibited, except for A-frame and sandwich board signs issued a use permit in B.M. - C.T. zones.
8. There can be no display or simulation of moving parts or message, except for an outdoor advertising sign with tri-vision, a changeable copy sign, or a thermometer, barometer, weather vane, barber pole, or clock.
9. No sign may emit sound

Work Description (including number of signs, special conditions, materials, locations and size):

install (1) set of 60" internally-illuminated Marshall's (B) individual channel letters to the Rear Southwest elevation, to be connected to existing electrical, SEE ZONING CASE #

CORNER LOT ☐

OWNER/AGENT CERTIFICATION

I solemnly affirm under the penalties of perjury and upon personal knowledge that the contents of the above are true and further agree to locate the proposed sign such that it will not violate Baltimore County laws and regulations.

Megan Jackson
Signature

5/2/19
Date

Megan Jackson
Print/Type Name

☐ Require Planning Signature N/A Date _____


Copies: White-Office; Yellow- Applicant (keep this Copy for your permanent records)
REV 10/14

Authority under Section 500.4, BCZR PAI Approval (SIGN ONLY)

Jeffrey Perlon JNP 6/4/2019
Signature Initials Date

B	60" Marshalls sign
Sign Type:	Individual Front Lit Channel Letters w/ remote transformers
Illumination:	Internally Illuminated LED
Area Footage:	129.16
To Grade:	Top of sign to grade = 24'-5 1/4" Bottom of sign to grade = 19'-5 1/4"

Sign to be centered horizontally and vertically on the building facade.
To grade.

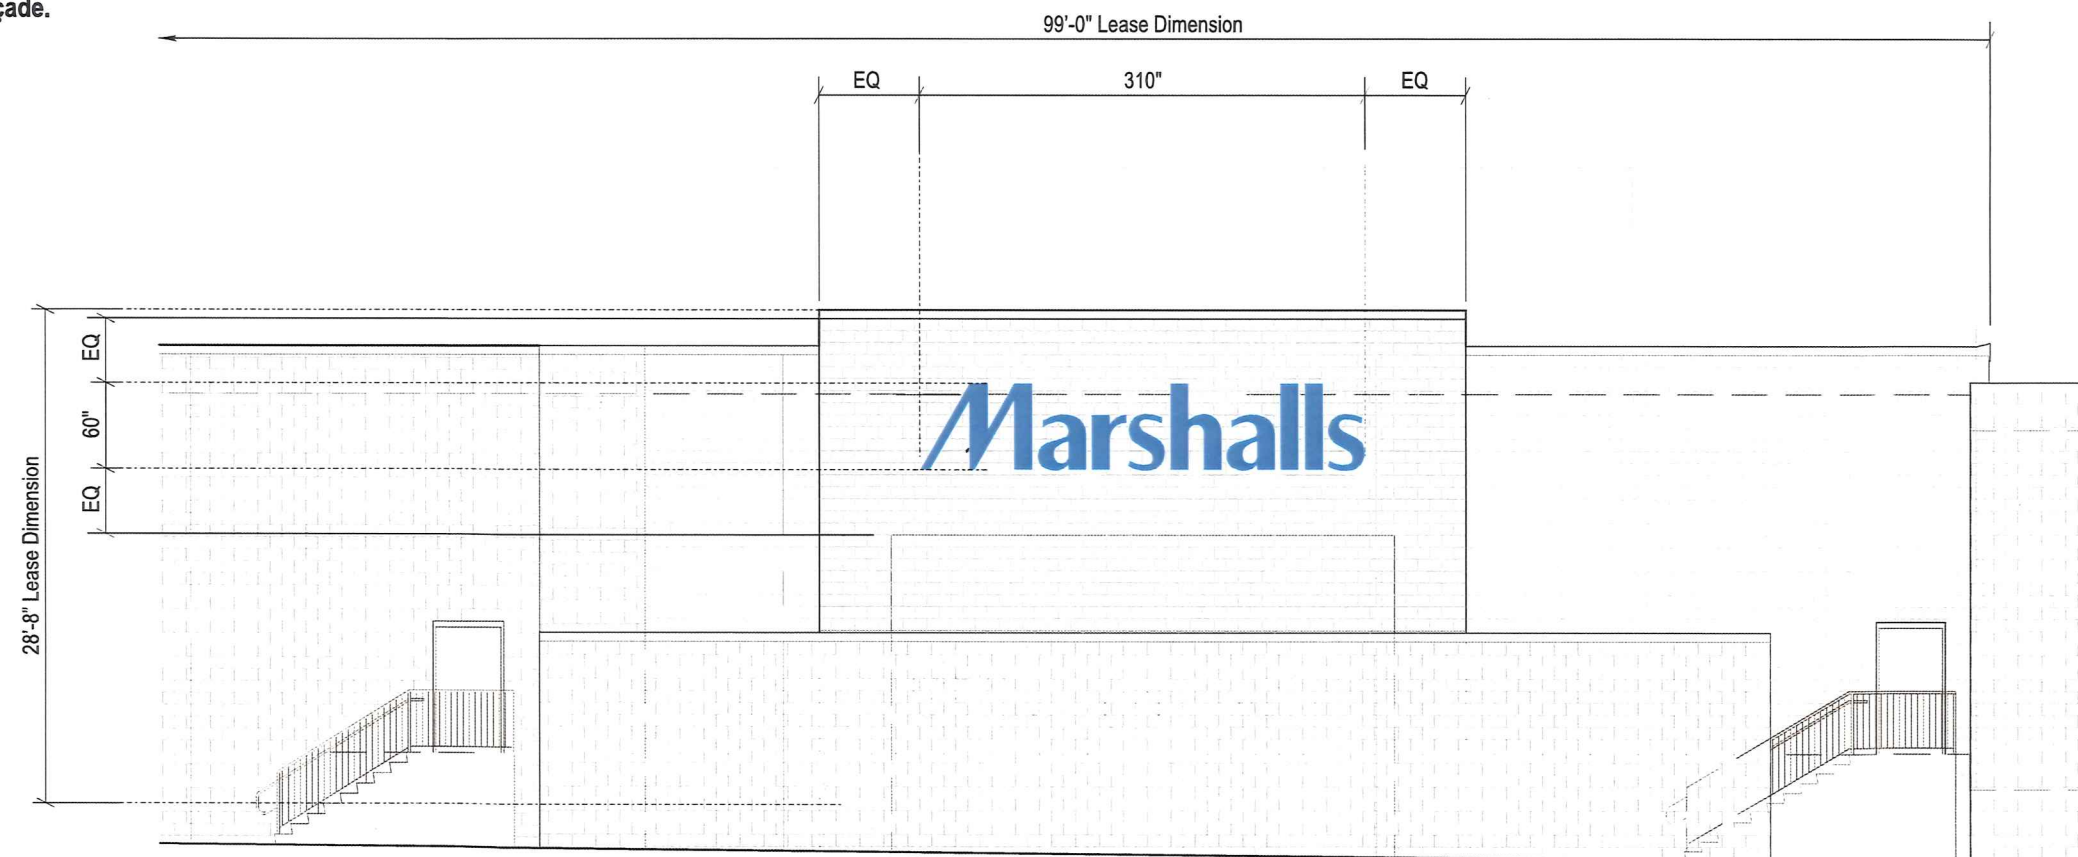

Rear Elevation (South West)

Scale: 3/32" = 1'-0"

Allowable Square Footage this Elevation:

2 Square Feet Per 1 Linear Foot of Frontage

Actual Square Footage this Elevation:

Marshalls

Client: Marshalls
Site #: MR-5
Address: 10270 Mill Run Circle
Owing Mills MD 21117
Mill Station

REVISION INFO	03/13/2019	Original Rendering	DP
	03/21/2019	Added Column Signs and Removed UC Sign	DP
	03/26/2019	Updated M/T Signs	KB
	04/23/2019	Updated Signs D, E, and F.	DP
	04/24/2019	Removed PAB Sign	KB
	04/30/2019	Updated Sign D Placement	DP
	05/01/2019	Updated Sign G to Quantity (1)	DP

This rendering is the property of Anchor Sign, Inc. It is for the exclusive use of Anchor Sign, Inc. and the party which requested the rendering. It is an unpublished original drawing not to be distributed, reproduced or exhibited without the consent of Anchor Sign, Inc. Please contact your account manager with questions regarding this statement.

Anchor
1.800.213.1313

IGN B	60" Marshalls sign
Sign Type:	Individual Front Lit Channel Letters w/ remote transformers
Illumination:	Internally Illuminated LED
square Footage:	129.16
To Grade:	Top of sign to grade = 24'-5 1/4" Bottom of sign to grade = 19'-5 1/4"

NOTE: Sign must be centered horizontally and vertically on the facade.



Sign Layout Detail

Scale: 3/16" = 1'-0"

Electrical Detail:

White LEDs (SLOAN VL Plus 2 White Long
01269-6WLA2-MB)
3) 60w Transformer (PL-PS-60-12)
Total Amps: 3.3
1) 20 amp 120V Circuit Req.




General Notes:

This sign is to be installed in accordance with the requirements of Article 600 of the National Electrical Code.

- 1) Grounded and bonded per NEC 600.7/NEC 250
- 2) Existing branch circuit in compliance with NEC 600.5, not to exceed 20 amps
- 3) Sign is to be UL listed per NEC 600.3
- 4) UL disconnect switch per NEC 600.6- required per sign component before leaving manufacturer*
- *For multiple signs, a disconnect is permitted but not required for each section

Specifications: Channel Letters

1. Facade Materials: CMU
2. 0.040" Aluminum letter returns (Maxx Brite White) stapled to backs with caulked seams (inside of letters are painted gloss white)
3. 0.125" x 1" Jewel Lite trim cap (Wagner White)
4. 0.080" aluminum backs (interior of sign can painted white for maximum illumination)
5. White LEDs
6. 3/16" RH #7328 White Acrylic faces w/ applied vinyl: Oracal #8500-006 Intensive Blue vinyl
7. Waterproof disconnect switch per NEC 600-6
8. Primary electrical feed
9. Transformers
10. 2" x 2" x 3/16 galvanize angle mounting clips w/ hardware: Large Diameter Tapcons

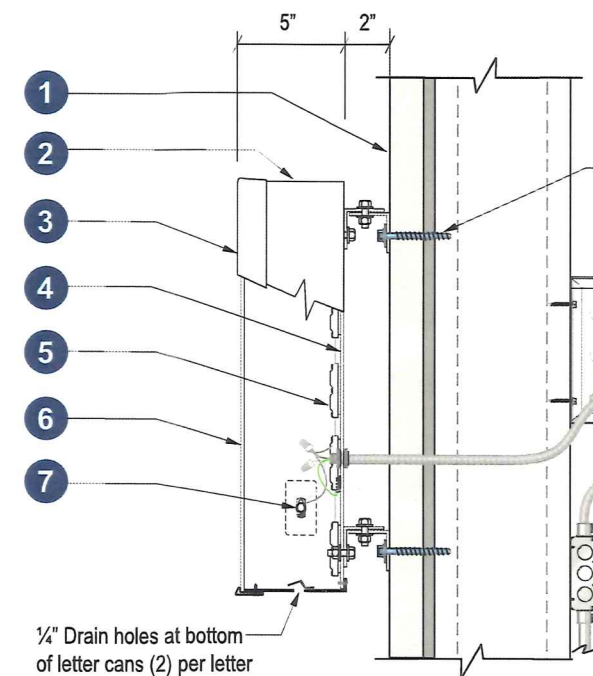

Section @ LED Channel Letter Front-lit (Remote)

Scale: N.T.S.

Marshalls


Client: Marshalls
Site #: MR-5
Address: 10270 Mill Run Circle
Owing Mills MD 21117
Mill Station

REVISION INFO	03/13/2019	Original Rendering
	03/21/2019	Added Column Signs and Removed UC Sign
	03/26/2019	Updated M/T Signs
	04/23/2019	Updated Signs D, E, and F.
	04/24/2019	Removed PAB Sign
	04/30/2019	Updated Sign D Placement
	05/01/2019	Updated Sign G to Quantity (1)

DP	This rendering is the property of Anchor Sign, Inc. It is for the exclusive use of Anchor Sign, Inc. and the party which requested the rendering. It is an unpublished original drawing not to be distributed, reproduced or exhibited without the consent of Anchor Sign, Inc. Please contact your account manager with questions regarding this statement.
DP	
KB	
DP	
KB	
DP	
DP	

Anchor
1.800.21

B	60" Marshalls sign
Sign Type:	Individual Front Lit Channel Letters w/ remote transformers
Illumination:	Internally Illuminated LED
Footage:	129.16
To Grade:	Top of sign to grade = 24'-5 1/4" Bottom of sign to grade = 19'-5 1/4"

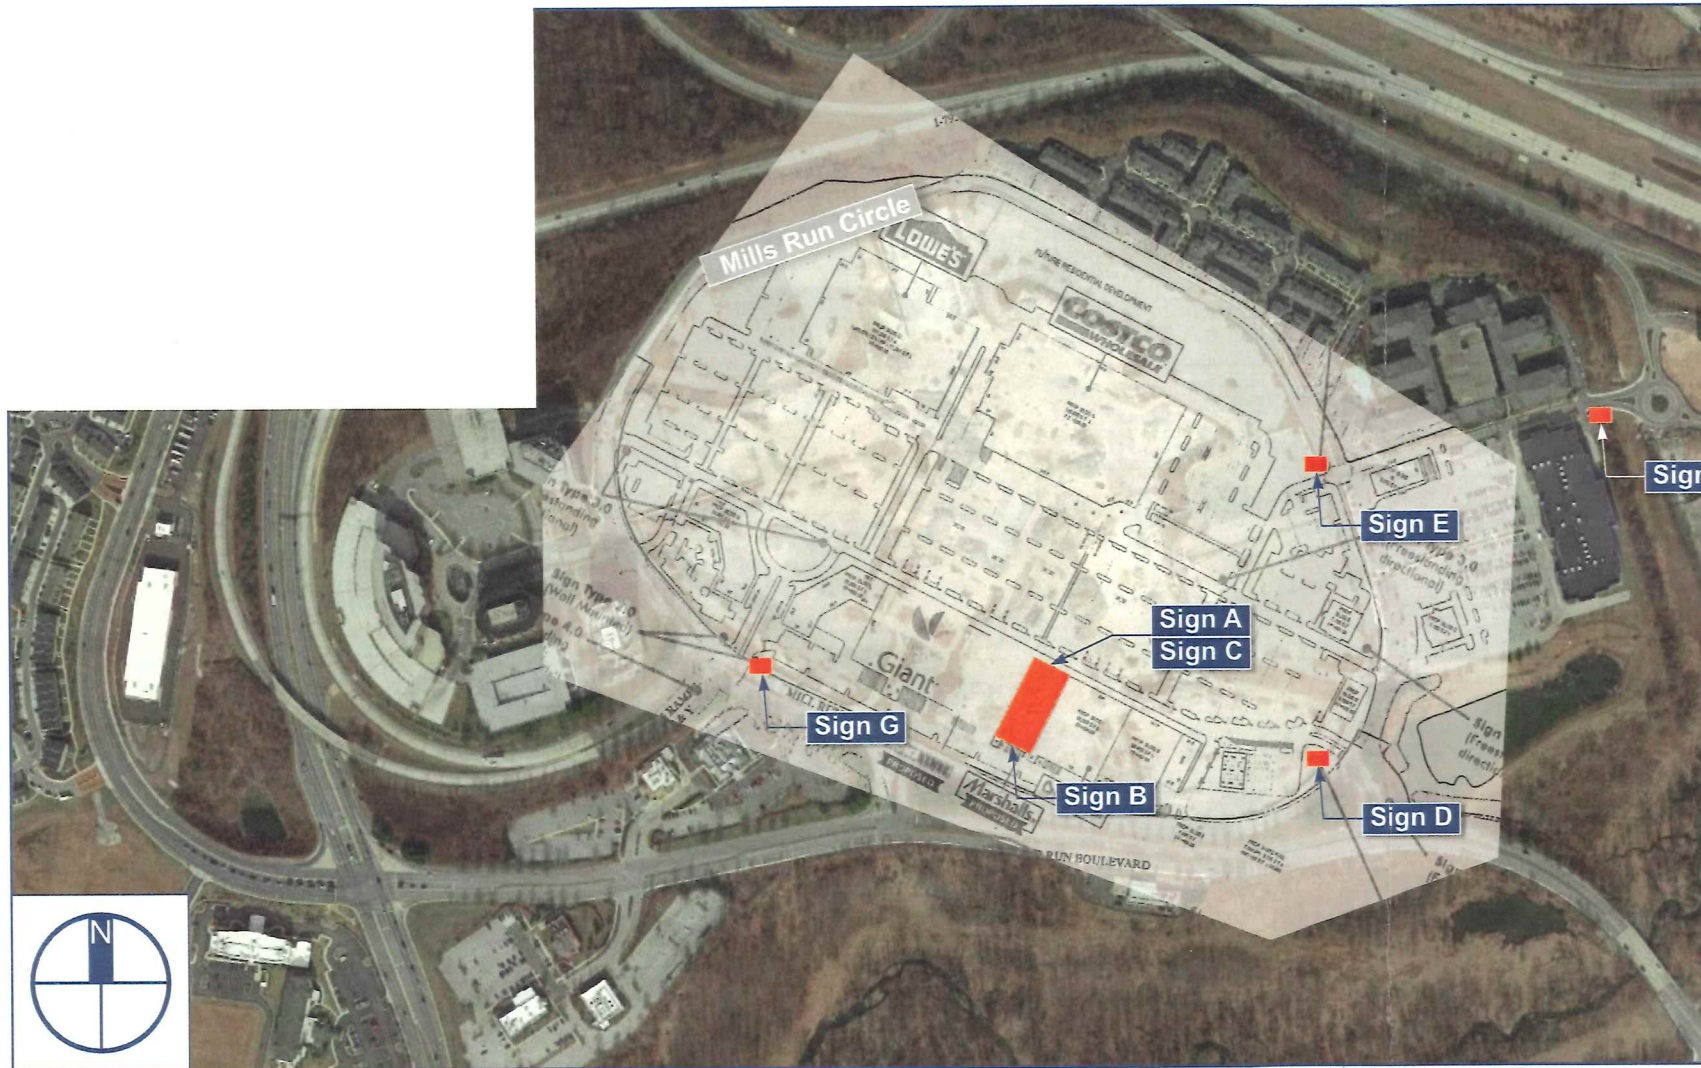

Client: Marshalls
 Site #: MR-5
 Address: 10270 Mill Run Circle
 Owing Mills MD 21117
 Mill Station

REVISION INFO	03/13/2019	Original Rendering	DP
	03/21/2019	Added Column Signs and Removed UC Sign	DP
	03/26/2019	Updated M/T Signs	KB
	04/23/2019	Updated Signs D, E, and F.	DP
	04/24/2019	Removed PAB Sign	KB
	04/30/2019	Updated Sign D Placement	DP
	05/01/2019	Updated Sign G to Quantity (1)	DP

This rendering is the property of Anchor Sign, Inc. It is for the exclusive use of Anchor Sign, Inc. and the party which requested the rendering. It is an unpublished original drawing not to be distributed, reproduced or exhibited without the consent of Anchor Sign, Inc. Please contact your account manager with questions regarding this statement.