


UP-2019-0322-ST

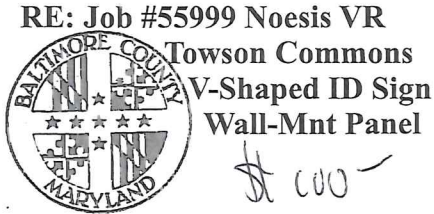

BALTIMORE COUNTY
DEPARTMENT OF PERMITS, APPROVALS & INSPECTIONS
111 WEST CHESAPEAKE AVENUE
TOWSON, MD 21204
410-887-3391

B _____
A _____
The applicant is authorized to affirm that there are no current violations at this site pursuant to Section 112.7 BCC
Initials *[Signature]*

SIGN USE PERMIT

Permit Fees are Non-Refundable; Make Check Payable to "Baltimore County, Maryland"

PROPERTY ADDRESS 1 West Pennsylvania Ave, Towson, MD ZIP CODE 21204
BUSINESS NAME Noesis VR ZONING BM DT
OWNER'S NAME Towson Commons Retail LLC PHONE NO. 410-308-0700 HISTORIC DISTRICT ☐ Yes ☒ No
MAILING ADDRESS 2800 Quarry Lake Dr., Ste 340, Baltimore, MD 21209
APPLICANT/OWNER'S AGENT Jeff Greenberg, Agent PHONE NO. 443-297-5025
SIGN COMPANY NAME Triangle Sign & Service, LLC PHONE NO. 410-247-5300
11-13 Azar Ct., P.O. Box 24186, Baltimore, MD 21227
TYPE OF SIGN: ☐ Window Sign TAX ACCOUNT NO. 25 / 000 / 12496

☐ Temporary- Including Real Estate/Construction/Event Temporary Signs in the Last Year: ☐ Yes ☒ No
☒ Permanent ☐ Changeable Copy ☒ Wall ☐ Face Change Only ☐ Non-Illuminated
☐ Freestanding ☐ Pylon ☐ Monument ☒ Illuminated (separate electrical permit required)
Size: 1.73' feet x 13.66' feet = 23.6 square feet Height: _____ feet (freestanding signs)
Property Line/Street Right-of-Way Setbacks: front _____, sides _____ and _____, and rear _____.

NOTE: A construction plan, drawn to scale and clearly showing that all requirements have been met, must be attached; a site plan also must be attached for freestanding signs.

Table of Sign Regulations: 450.4. Attachment 1, 1.- An Electronic Changeable Copy Sign may only have a maximum Frequency of one instantaneous message change per 15 second cycle.

PROHIBITIONS: including roof signs (Sections 450.5.B.7 and 450.6.A, Baltimore County Zoning Regulations):

1. Signs cannot impair motorist's clear view of traffic or government signs. All signs are subject to Section 102.5, BCZR.
2. Signs cannot imitate or resemble government signs, except for private traffic control and notice signs.
3. Signs cannot be placed in or project into or above street right of way or governmental property.
4. Sign or framework cannot obstruct window or opening for light and air or access to building, fire hydrant, or stand pipe.
5. Vehicle cannot be parked for the purpose of displaying an attached sign.
6. Except for flags exempted, flags, pennants, ribbons, streamers, tethered balloons, laser projections, and similar objects are prohibited.
7. Portable signs are prohibited, except for A-frame and sandwich board signs issued a use permit in B.M. - C.T. zones.
8. There can be no display or simulation of moving parts or message, except for an outdoor advertising sign with tri-vision, a changeable copy sign, or a thermometer, barometer, weather vane, barber pole, or clock.
9. No sign may emit sound

450.6.B.3 Changeable copy signs must operate at a constant intensity and not give the appearance of movement by flashing, blinking, strobing, scrolling, oscillating, or alternating lights.

Work Description (including number of signs, special conditions, materials, locations and size):

Install face-lit channel letters, to one of the existing blank tenant panels (original permit #A-755953 & 939095), in Joint ID sign, on York Rd elevation, reading: **NOESIS VR**
Dimensions: 1.73'H x 13.66'W = 23.6 sf

CORNER LOT ☐

OWNER/AGENT CERTIFICATION

I solemnly affirm under the penalties of perjury and upon personal knowledge that the contents of the above are true and further agree to locate the proposed sign such that it will not violate Baltimore County laws and regulations.


[Signature] June 24, 2019 Jeff Greenberg c/o Triangle Sign & Service
Signature Date Print/Type Name
☐ Require Planning Signature *[Signature]* Date 6/24/19

Copies: White-Office; Yellow- Applicant (keep this Copy for your permanent records)
REV 03/12


Authority under Section 500.4, BCZR PAI Approval (SIGN ONLY)
[Signature] JSS 6/24/19
Signature Initials Date


STREET VIEW ELEVATION
SCALE: N.T.S.

SIGN ELEVATION
SCALE: 1/8"

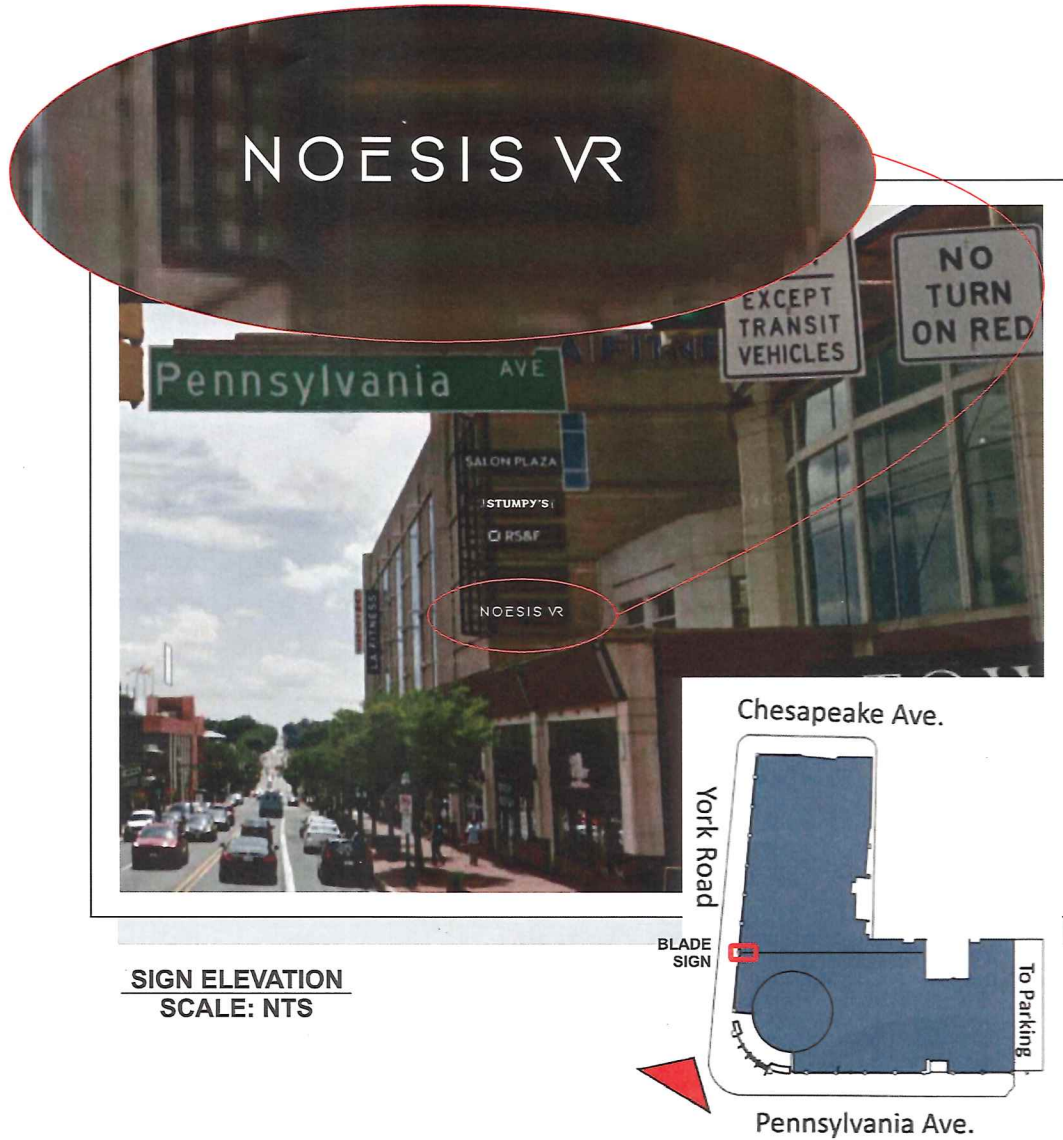


SIGN ELEVATION
SCALE: NTS

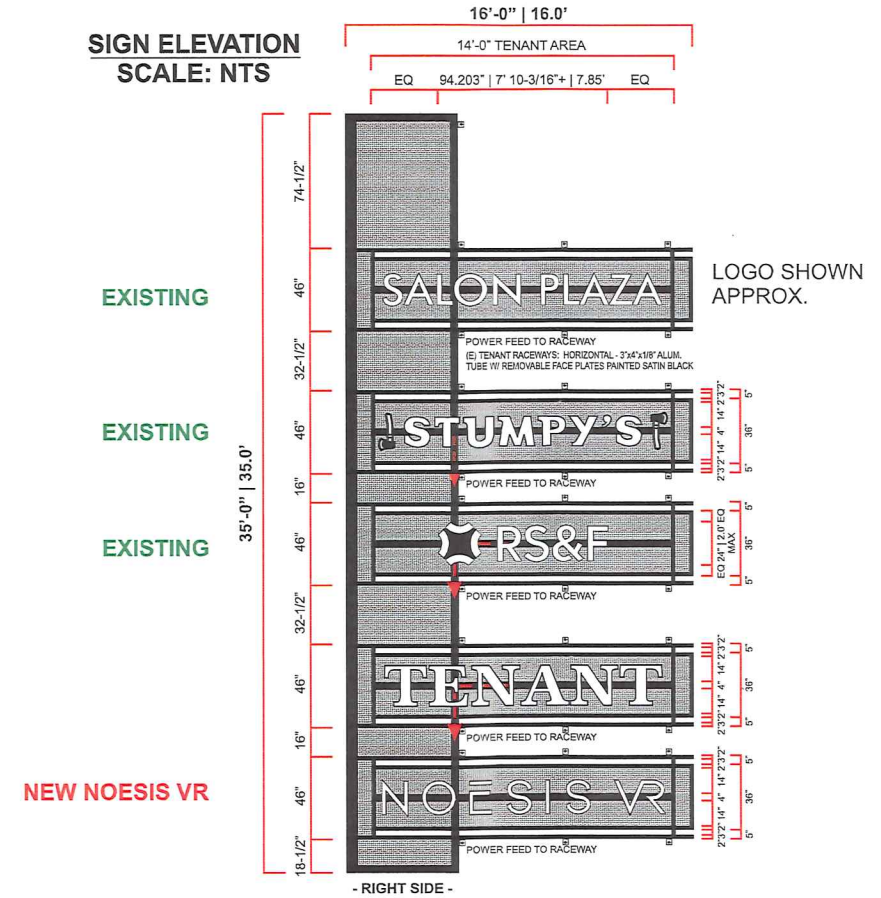

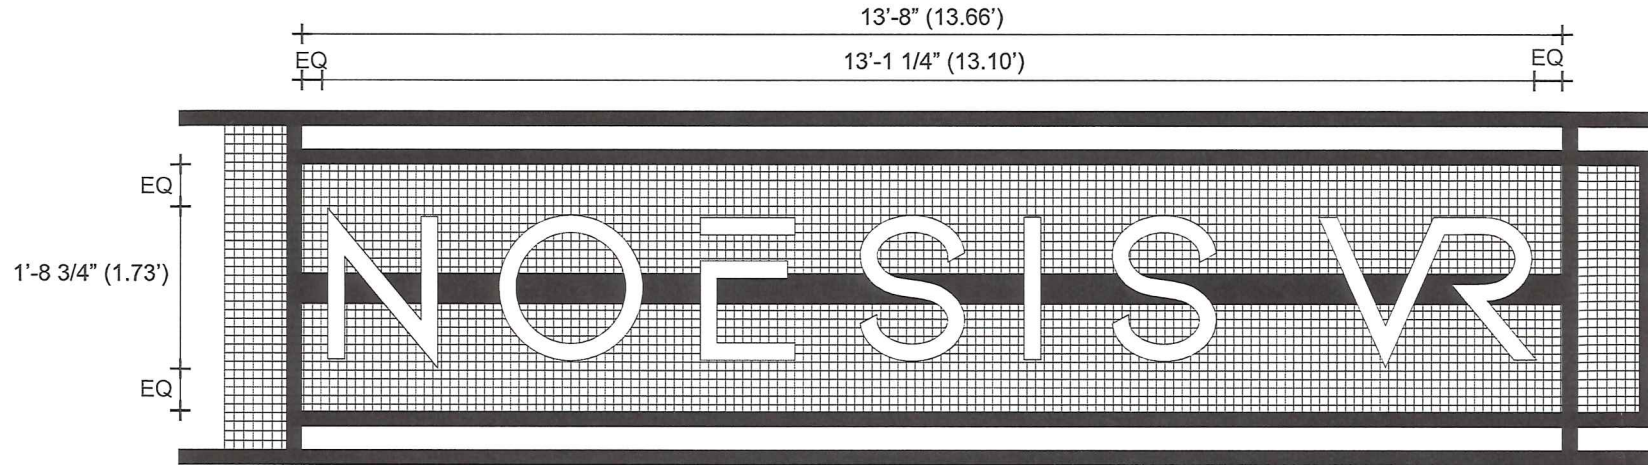

QTY.: ONE (1) FACE LIT CHANNEL LETTERS

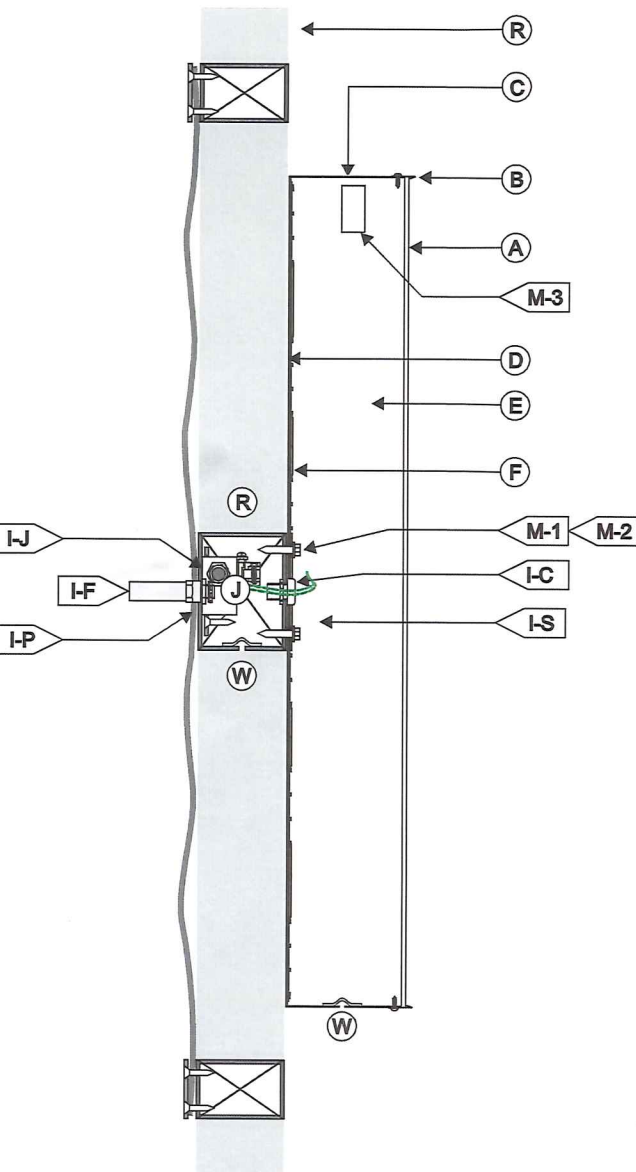

TRIMCAP FACE-LIT CHANNEL LETTER / LED ILLUM. / EXTERIOR INSTALL / RACEWAY MOUNTED

SCALE: N.T.S.

(A) FACE		(I) WIRING	
MATERIAL:	3/16" 2447 WHITE ACRYLIC	I-C	BUSHING
(B) TRIMCAPS:		I-D	DISCONNECT SWITCH (SIDE OF RACEWAY)
SIZE / FINISH	1" / BLACK TO MATCH RETURNS	I-F	TO ELECTRICAL FEED
(C) RETURNS		I-J	STANDARD JUNCTION BOX. (WATERPROOF)
DEPTH:	5"	I-H	W.P. BOX @ DISCONNECT SWITCH
MATERIAL:	ALUM. .040	I-P	LIQUID TIGHT CONNECTOR
COLOR:	PRECOAT BLACK	I-S	U.L. APPROVED LOW VOLTAGE CLASS II WIRING
FINISH:	SATIN	ALL CONNECTIONS TO BE IN WATERPROOF BOXES	
(D) BACKS: (VISIBLE FROM BEHIND)		(J) POWER SUPPLY	
MATERIAL:	3MM ACM	TYPE:	LED POWER SUPPLY HOUSE IN RACEWAY
COLOR/FINISH:	BLACK SATIN	VOLTAGE:	120V
(E) INSIDE OF CAN		(R) RACEWAY	
COLOR:	PRE-COAT WHITE	MATERIAL:	(E) CUSTOM RACEWAY
(F) ILLUMINATION: 6500K WHITE LEDS		NOTE 1:	PART OF FABRICATED V-SHAPED BLADE SIGN
		NOTE 2:	FACEPLATE REMOVABLE / REPLACEABLE
		COLOR:	BLACK
		(M) MOUNTING	
		M-1:	SEE MOUNTING NOTE.
		M-2:	SELF TAPPING SCREWS.
		M-3:	1" x 2" ALUM. BRIDGE FOR T.O. E
		FINISH:	MATCH FRAME WORK
		(W) WEEP HOLES: 1/4" DIA. WITH COVER	

EXACT POSIT
DETERMINED
PRODUCTION

120V INSTALL	1. CUSTOMER G.C. TO PROVIDE ADEQUATE WOOD OR MTL. BLOCKING IN CORRELATION W/ FACADE FRAMING AS REQUIRED.	ELECTRICAL	1. ALL ELECTRICAL COMPONENTS TO BE U.L. APPROVED.	FABRICATOR	1. PLACEMENT OF LIGHTING ELEMENTS FOR OPTIMUM ILLUMINATION OF SIGN TO BE DETERMINED IN PRODUCTION.	ALL EL COMPO TO BE UL
	2. INSTALLER IS TO V.I.F. & PROVIDE THE PROPER NON-CORROSIVE MOUNTING HARDWARE TO ENSURE SAFE INSTALLATION.		2. CUSTOMER IS RESPONSIBLE FOR ONE (1) 120v/ 20a DEDICATED CIRCUIT w/ GROUND PER SIGN TO WITHIN 6' OF SIGN.		2. MANUFACTURER & U.L. LABELS TO BE APPLIED & VISIBLE FROM THE GROUND. LOCATED ON THE LAST CHANNEL LETTER OR END OF THE SIGN BOX/FREESTANDING SIGN	
	3. ALL EXTERIOR FACADE PENETRATIONS TO BE WATERTIGHT.		3. THIS SIGN IS INTENDED TO BE INSTALLED IN ACCORDING W/ THE REQUIREMENTS OF ARTICLE 600 OF THE NATIONAL ELECTRICAL CODE AND/OR OTHER APPLICABLE LOCAL CODES. THIS INCLUDES PROPER GROUNDING & BONDING OF THE SIGN.			
	4. INSTALLATION TO MEET CURRENT N.E.C., U.L. & LOCAL CODES. LOCATION OF THE DISCONNECT SWITCH AFTER INSTALLATION SHALL COMPLY WITH ARTICLE 600.8(A) (1) OF THE NATION ELECTRICAL CODE					

TRIANGLE
SIGN SERVICES

CLIENT & LOCATION

NOESIS VR

TOWSON COMMONS
1 W PENNSYLVANIA AVE
TOWSON, MD 21204

LEAD NO. 183699 T1	DATE 6/18/2019	REVIEWED BY	REVISION	SHEET N 4 C
SALESMAN B. KAYE	DRAWN BY TW - JM	SEG. NO.		