



2019-0423-SI
BALTIMORE COUNTY
DEPARTMENT OF PERMITS, APPROVALS & INSPECTIONS
111 WEST CHESAPEAKE AVENUE
TOWSON, MD 21204
410-887-3391

USE PERMIT RECEIPT

190613

The applicant must affirm by initials below that there are no current violations at this site, pursuant to Section 112.7, B.C.C.
Initials: MRB

SIGN USE PERMIT

Permit Fees are Non-Refundable; Make Check Payable to "Baltimore County, Maryland"

PROPERTY ADDRESS 405 Williams Ct. #100 ZIP CODE 21220
BUSINESS NAME CST SUPPORT & DEVELOPMENT ZONING ML 1M M43
OWNER'S NAME BL AREA 2 LOT 5LL PHONE NO. 410-788-0100 HISTORIC DISTRICT ☐ Yes ☒ No
MAILING ADDRESS 2560 LORD BALTIMORE DRIVE, BALTIMORE, MD 21244
APPLICANT/OWNER'S AGENT MARC BOUCHARD PHONE NO. 410-874-0580
SIGN COMPANY NAME SPEEDPRO IMAGINE PHONE NO. 410-874-0580
TYPE OF SIGN: ☐ Window Sign TAX ACCOUNT NO. 25,00,013977

☐ Temporary- Including Real Estate/Construction/Event Temporary Signs in the Last Year: ☐ Yes ☒ No

☒ Permanent ☐ Changeable Copy ☐ Wall ☐ Face Change Only ☐ Non-Illuminated

☐ Freestanding ☐ Pylon ☐ Monument ☒ Illuminated (separate electrical permit required)

Size: 1.5 feet x 24 feet = 36 square feet Height: _____ feet (freestanding signs)

Property Line/Street Right-of-Way Setbacks: front _____, sides _____ and _____, and rear _____.

NOTE: A construction plan, drawn to scale and clearly showing that all requirements have been met, must be attached.

A site plan must also be attached for freestanding signs.

Table of Sign Regulations: 450.4.1.- An Electronic Changeable Copy Sign may only have a maximum frequency of one instantaneous message change per 15 second cycle. 450.6.B.3 - Changeable copy signs must operate at a constant intensity and not give the appearance of movement by flashing, blinking, strobing, scrolling, oscillating, or alternating lights.

PROHIBITIONS: including roof signs (Sections 450.5.B.7 and 450.6.A, Baltimore County Zoning Regulations):

1. Signs cannot impair motorist's clear view of traffic or government signs. All signs are subject to Section 102.5, BCZR.
2. Signs cannot imitate or resemble government signs, except for private traffic control and notice signs.
3. Signs cannot be placed in or project into or above street right of way or governmental property.
4. Sign or framework cannot obstruct window or opening for light and air or access to building, fire hydrant, or stand pipe.
5. Vehicle cannot be parked for the purpose of displaying an attached sign.
6. Except for flags exempted, flags, pennants, ribbons, streamers, tethered balloons, laser projections, and similar objects are prohibited.
7. Portable signs are prohibited, except for A-frame and sandwich board signs issued a use permit in B.M. - C.T. zones.
8. There can be no display or simulation of moving parts or message, except for an outdoor advertising sign with tri-vision, a changeable copy sign, or a thermometer, barometer, weather vane, barber pole, or clock.
9. No sign may emit sound

Work Description (including number of signs, special conditions, materials, locations and size):

WALL MOUNTED ILLUMINATED CHANNEL LETTERS ON RACEWAY

Storefront 60 linear feet

CORNER LOT? ☐

OWNER/AGENT CERTIFICATION

I solemnly affirm under the penalties of perjury and upon personal knowledge that the contents of the above are true and further agree to locate the proposed sign such that it will not violate Baltimore County laws and regulations.

Signature [Signature] Date 9/9/19 Print/Type Name MARC BOUCHARD

☒ Require Planning Signature BM Williams Date 9/26/19



Copies: White-Office; Yellow- Applicant (keep this Copy for your permanent records)

Authority under Section 500.4, BCZR PAI Approval (SIGN ONLY)


Signature [Signature] Initials gh Date 9/26/19

INTERNALLY ILLUMINATED CHANNEL LETTERS

LETTER TYPE:	Front Lit
NAME OF SIGN (SIGN TEXT):	CSI
LETTER SIZE:	11.5"
LETTER STYLE/FONT:	Custom
LOGO BOX SIZE:	45.65" x 18"
FACE COLOR:	White / (digital print logo)
RETURN COLOR:	White
TRIM CAP COLOR:	White
LETTER MOUNTING:	5" Raceways
ILLUMINATION:	LEDs

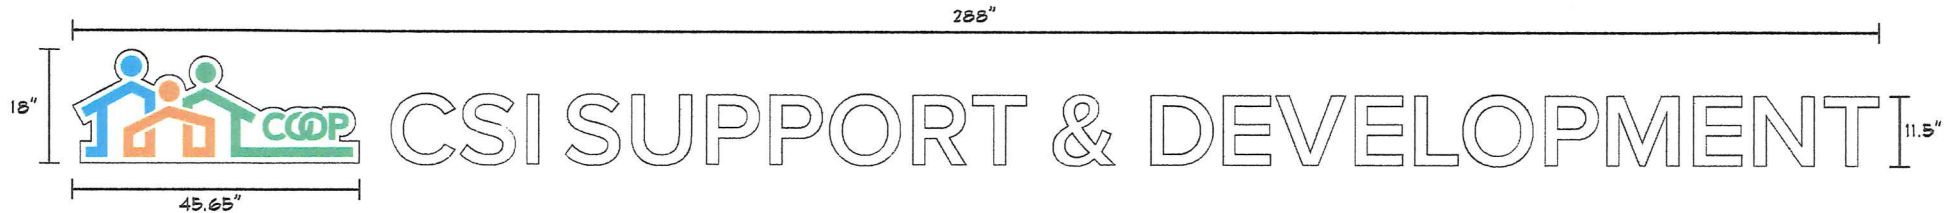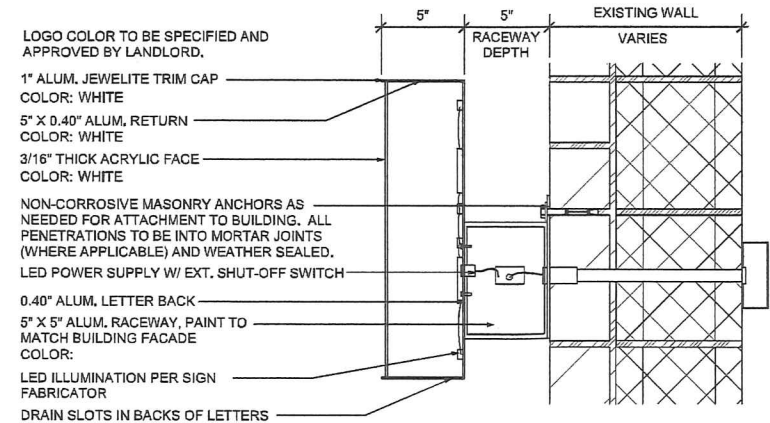

* BLACK STROKE AROUND LETTERS AND LOGO SHOWN FOR PLACEMENT ONLY - FACES, RETURNS AND TRIM CAP TO BE WHITE
 ** LOGO TO BE DIGITAL PRINT

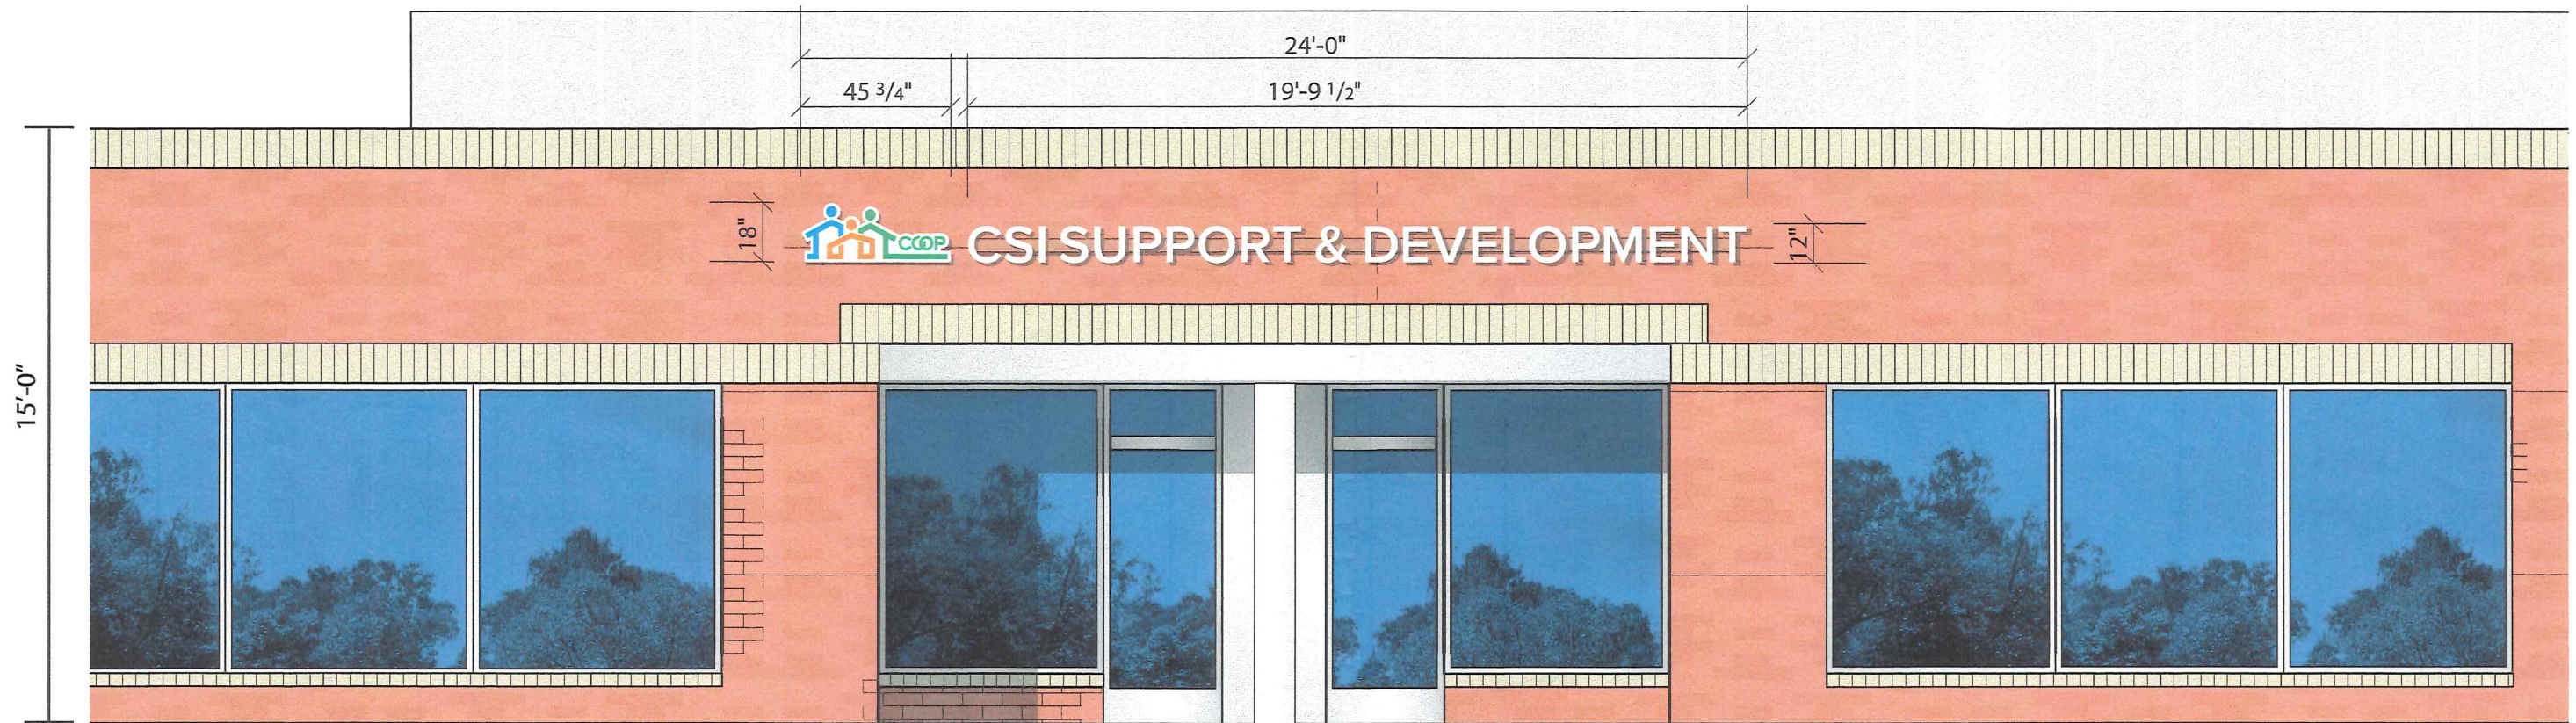

SIGN DETAIL | NTS



PHOTO RENDERING | NTS