9019-0427-SI

Initials

Date /





BALTIMORE COUNTY

DEPARTMENT OF PERMITS, APPROVALS & INSPECTIONS
111 WEST CHESAPEAKE AVENUE

TOWSON, MD 21204 410-887-3391

SIGN USE PERMIT

A	191910
A	11111
PO-1	wa 2 0 2

The applicant is authorized to affirm that there are no current violations at this site pursuant to Section 112.7 BCC10

Permit Fees are Non-Refundable; Make Check Payable to "Baltimore County, Maryland" Initials
PROPERTY ADDRESS 154 Winters Lane ZIP CODE 21228
BUSINESS NAME I 9/esia Pentenstal Nueva Pongoer ZONING RI
OWNER'S NAME Penticostal Church New PHONENO. 443-854-74/8HISTORIC DISTRICT I YES FLOOR
MAILING ADDRESS 2701 Norland Road Baltimore, MD 21230
APPLICANT/OWNER'S AGENT Jerry Sterling PHONE NO. 410-355-5400
SIGN COMPANY NAME Pasadena Sign Compouny PHONE NO. 410-355-5400
TYPE OF SIGN: Window Sign TAX ACCOUNT NO. 0 2 / 375 0842
Temporary- Including Real Estate/Construction/Event Temporary Signs in the Last Year: Yes No
Permanent Changeable Copy Wall Face Change Only Non-Illuminated
Freestanding Pylon Monument VIlluminated (separate electrical permit required)
Size: 3 feet x 50 feet = 150 square feet Height: feet (freestanding signs)
Property Line/Street Right-of-Way Setbacks: front, sidesand, and rear
NOTE: A construction plan, drawn to scale and clearly showing that all requirements have been met, must be attached; a site plan also
must be attached for freestanding signs.
Table of Sign Regulations: 450.4. Attachment 1, 1 An Electronic Changeable Copy Sign may only have a maximum Frequency of one instantaneous message change per 15 second cycle. 450.6.B.3 Changeable copy signs must operate at a constant intensity and not give the appearance of movement by flashing, blinking, strobing, scrolling, oscillating, or alternating lights. PROHIBITIONS: including roof signs (Sections 450.5.B.7 and 450.6.A, Baltimore County Zoning Regulations): 1. Signs cannot impair motorist's clear view of traffic or government signs. All signs are subject to Section 102.5, BCZR. 2. Signs cannot imitate or resemble government signs, except for private traffic control and notice signs. 3. Signs cannot be placed in or project into or above street right of way or governmental property. 4. Sign or framework cannot obstruct window or opening for light and air or access to building, fire hydrant, or stand pipe. 5. Vehicle cannot be parked for the purpose of displaying an attached sign. 6. Except for flags exempted, flags, pennants, ribbons, streamers, tethered balloons, laser projections, and similar objects are prohibited. 7. Portable signs are prohibited, except for A-frame and sandwich board signs issued a use permit in B.M. – C.T. zones. 8. There can be no display or simulation of moving parts or message, except for an outdoor advertising sign with tri-vision, a changeable copy sign, or a thermometer, barometer, weather vane, barber pole, or clock. 9. No sign may emit sound
Work Description (including number of signs, special conditions, materials, locations and size): INSTALL (1) SEX OF CHANNEL LETTERS ON FRONT
building fascia reading Iglesia Pentenstal NERWELOT
OWNER/AGENT CERTIFICATION '
I solemnly affirm under the penalties of perjury and upon personal knowledge that the contents of the above are true and further agree to locate the proposed sign such that it will not violate Baltimore County laws and regulations.
Date Date Date Print/Type Name
Require Planning Signature Date
Copies: White-Office; Yellow- Applicant (keep this Copy for your permanent records) REV 10/14 Authority under Section 500.4, BCZR PAI Approval (SIGN ONLY) Authority under Section 500.4, BCZR PAI Approval (SIGN ONLY)








BALTIMORE COUNTY

DEPARTMENT OF PERMITS, APPROVALS & INSPECTIONS A
111 WEST CHESAPEAKE AVENUE

 $\mathbf{B}_{\underline{}}$

****	TOWSON, MD 21204 410-887-3391	The applicant is authorized to affirm that there are no		
	SIGN USE PERMIT	current violations at this site pursuant to Section		
Permit Fees are Non-Refundable; Make Check Payable to "	Baltimore County, Maryland"	112.7 BCC Initials		
PROPERTY ADDRESS 154 Winters Lane	ZIP CODE 2			
BUSINESS NAME Iglesia Penterostal	Nuevo Remover ZONING B	L		
OWNER'S NAME Pentecostal Church News	eebirth IONE NO. <u>443-854-74/8</u> HISTORIC	DISTRICT Yes No		
MAILING ADDRESS 2701 Norland Road	Baltimore, MD 21230			
APPLICANT/OWNER'S AGENT Jerry Ster	PHONE NO.	4/0-355-5400		
	Compoun U PHONE NO.			
TYPE OF SIGN: Window Sign	TAX ACCOUNT NO. $012/3$	3751 084a		
Temporary-Including Real Estate/Construction/Event	Temporary Signs in the Last	Year: Yes No		
Permanent Changeable Copy Wall	Face Change Only Non-Illuminated	i		
Freestanding Pylon Monument VIIIum	inated (separate electrical permit required)			
Size: 3 feet x 8 feet = 34 square feet	Height: 5,917 feet (frees	standing signs)		
Property Line/Street Right-of-Way Setbacks: front, s	idesand, and rear			
NOTE: A construction plan, drawn to scale and clearly showing	g that all requirements have been met, must be	attached; a site plan also		
nust be attached for freestanding signs.				
Fable of Sign Regulations: 450.4.Attachment 1, 1 An Electronstantaneous message change per 15 second cycle. 450.6.B.3 Changeable copy signs must operate flashing, blinking, strobing, scrolling, oscillating.	at a constant intensity and not give the appe			
PROHIBITIONS: including roof signs (Sections 450.5.B.7 a	nd 450.6.A, Baltimore County Zoning Regu			
 Signs cannot impair motorist's clear view of traffic or Signs cannot imitate or resemble government signs, ex 				
3. Signs cannot be placed in or project into or above stree	et right of way or governmental property.			
 Sign or framework cannot obstruct window or opening Vehicle cannot be parked for the purpose of displaying 		frant, or stand pipe.		
6. Except for flags exempted, flags, pennants, ribbons, str		nd similar objects are		
prohibited.	D 7	A CT worse		
7. Portable signs are prohibited, except for A-frame and s8. There can be no display or simulation of moving parts	andwich board signs issued a use permit in B.i or message, except for an outdoor advertising	vi. – C.1. zones. sign with tri-vision, a		
changeable copy sign, or a thermometer, barometer, w		,		
9. No sign may emit sound	ditions were trained at the state of the sta			
Work Description (including number of signs, special con		1		
replace existing mor	rument Sign Wir	CODNED LOT		
replace existing mor New Monument Sign	/changeable copysign	CORNER LOT		
OWNER/AG	ENT CERTIFICATION '			
solemnly affirm under the penalties of perjury and upon p gree to locate the proposed sign such that it will not violate		bove are true and further		
		9		
Significant Date	7 Jerry Sterlin Print/Type Name			
T Board o Diamoino Signaturo	Dete			
Require Planning Signature	Date			
Copies: White-Office; Yellow-Applicant (keep Authority under Section 500.4, BCZR PAI Approval (SIGN ONLY)				
this Copy for your permanent records) REV 10/14	Signature Initials	Date 27/19		

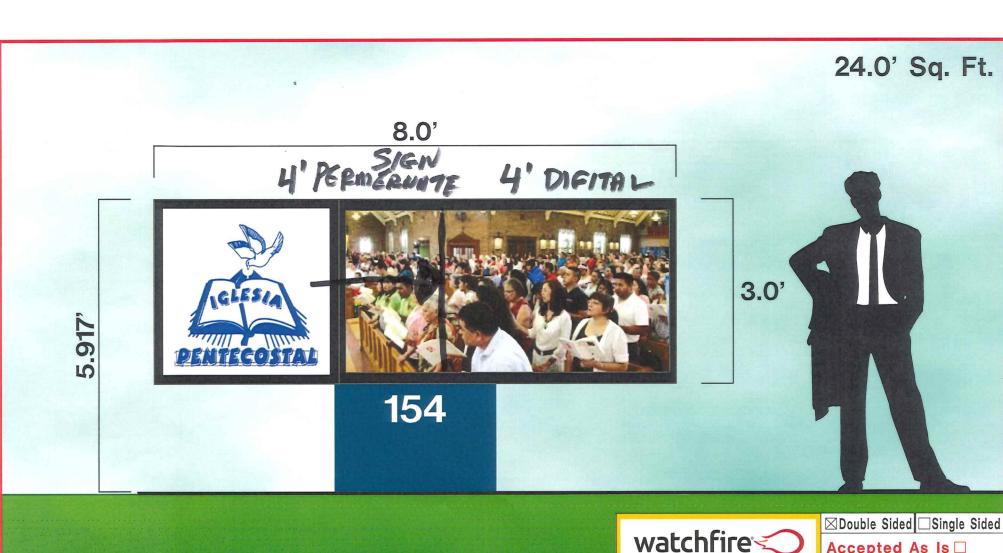




CUSTOM SIGN DISPLAYS 6300 ARUNDEL COVE AVE CURTIS BAY, MARYLAND. 21226 (410) 355-5400 fax (410)355-8343

watchfire AUTHORIZED DEALER

Like us on Facebook Date Visit Us at

Accepted As Is Accepted As Noted □ Signature_

client	Iglesia Pentecostal	designer	Alex
sales exec.	Gary Brezier	scale	NTS
date	November 26, 2019	revision #	Permit
file	IglesiaPentecostal.plt	Prod. time	4wks

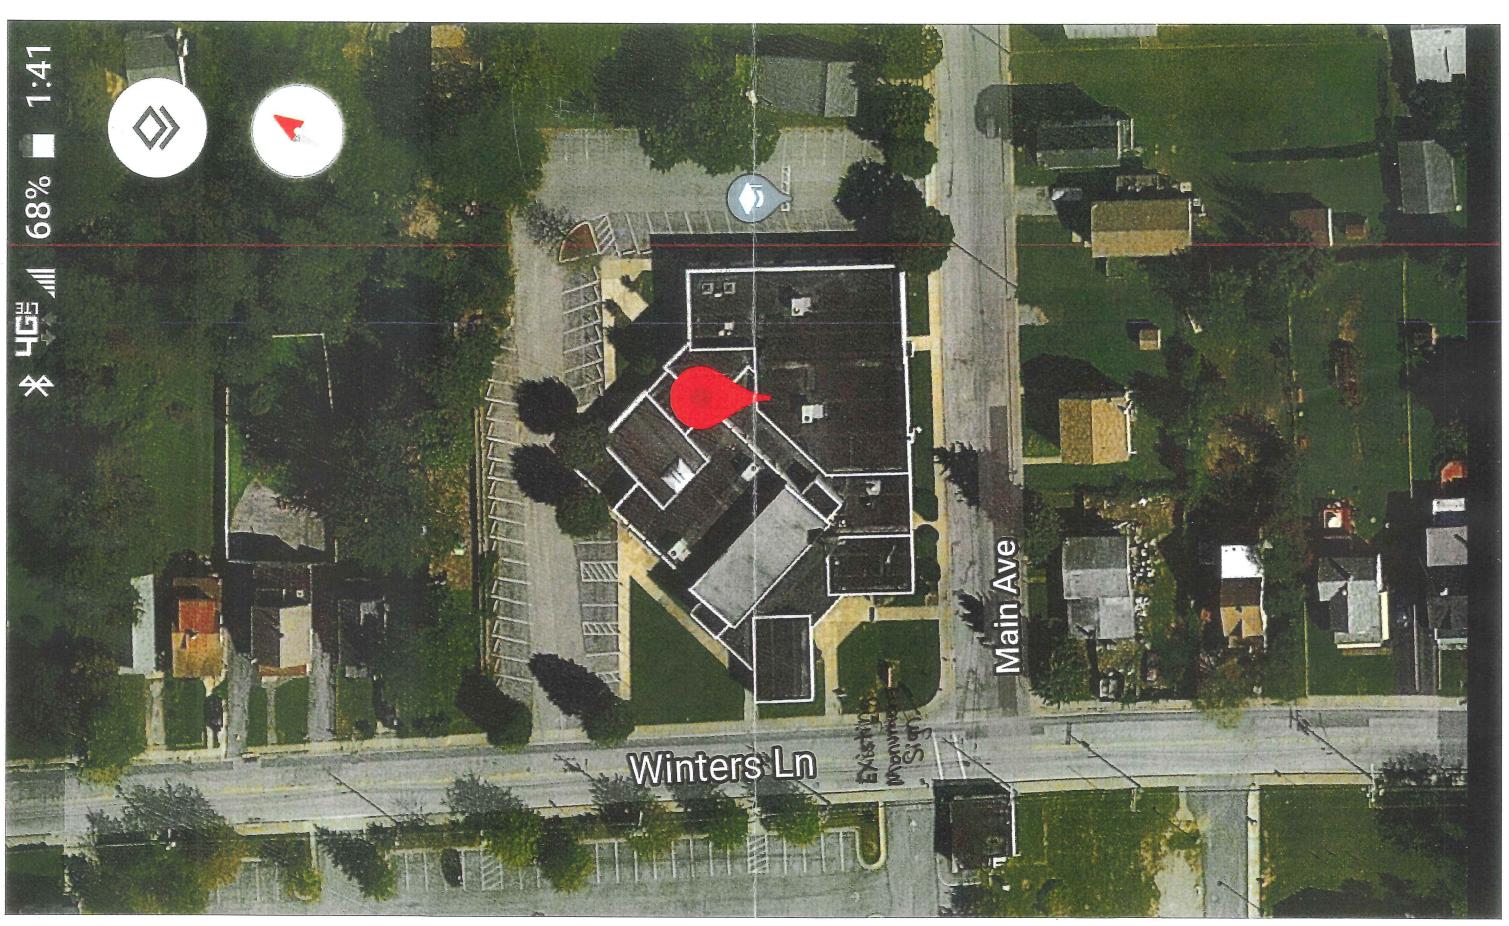

2 of 3