



\$100.00

BALTIMORE COUNTY
DEPARTMENT OF PERMITS, APPROVALS & INSPECTIONS
111 WEST CHESAPEAKE AVENUE
TOWSON, MD 21204
410-887-3391

SIGN USE PERMIT

B _____
A 184722
The applicant is authorized to affirm that there are no current violations at this site pursuant to Section 112.7 BCC
Initials [Signature]

Permit Fees are Non-Refundable; Make Check Payable to "Baltimore County, Maryland"

PROPERTY ADDRESS 10015 York Rd. Suite 1A ZIP CODE 21030
BUSINESS NAME Saladworks ZONING BK
OWNER'S NAME Tom Herman PHONE NO. 410-663-0105 HISTORIC DISTRICT ☐ Yes ☐ No
MAILING ADDRESS 10015 York Rd. Suite 1A

APPLICANT/OWNER'S AGENT _____ PHONE NO. _____
SIGN COMPANY NAME HES Sign Services dba YESCO PHONE NO. 302-232-2100
TYPE OF SIGN: ☐ Window Sign TAX ACCOUNT NO. 051 / 11 / 00284

☐ Temporary- Including Real Estate/Construction/Event Temporary Signs in the Last Year: ☐ Yes ☐ No
☒ Permanent ☐ Changeable Copy ☒ Wall ☐ Face Change Only ☐ Non-Illuminated
☐ Freestanding ☐ Pylon ☐ Monument ☒ Illuminated (separate electrical permit required)
Size: 16.99 feet x 2.83 feet = 48 square feet Height: _____ feet (freestanding signs)

Property Line/Street Right-of-Way Setbacks: front _____, sides _____ and _____, and rear _____.

NOTE: A construction plan, drawn to scale and clearly showing that all requirements have been met, must be attached; a site plan also must be attached for freestanding signs.

Table of Sign Regulations: 450.4. Attachment 1, 1.- An Electronic Changeable Copy Sign may only have a maximum Frequency of one instantaneous message change per 15 second cycle.

450.6.B.3 Changeable copy signs must operate at a constant intensity and not give the appearance of movement by flashing, blinking, strobing, scrolling, oscillating, or alternating lights.

PROHIBITIONS: including roof signs (Sections 450.5.B.7 and 450.6.A, Baltimore County Zoning Regulations):

1. Signs cannot impair motorist's clear view of traffic or government signs. All signs are subject to Section 102.5, BCZR.
2. Signs cannot imitate or resemble government signs, except for private traffic control and notice signs.
3. Signs cannot be placed in or project into or above street right of way or governmental property.
4. Sign or framework cannot obstruct window or opening for light and air or access to building, fire hydrant, or stand pipe.
5. Vehicle cannot be parked for the purpose of displaying an attached sign.
6. Except for flags exempted, flags, pennants, ribbons, streamers, tethered balloons, laser projections, and similar objects are prohibited.
7. Portable signs are prohibited, except for A-frame and sandwich board signs issued a use permit in B.M. - C.T. zones.
8. There can be no display or simulation of moving parts or message, except for an outdoor advertising sign with tri-vision, a changeable copy sign, or a thermometer, barometer, weather vane, barber pole, or clock.
9. No sign may emit sound

Work Description (including number of signs, special conditions, materials, locations and size):

Install new channel letter sign reading "saladworks"
ON 16.99 LF STORE FRONT.

CORNER LOT ☐

OWNER/AGENT CERTIFICATION

I solemnly affirm under the penalties of perjury and upon personal knowledge that the contents of the above are true and further agree to locate the proposed sign such that it will not violate Baltimore County laws and regulations.

Justin Gail
Signature

5-31
Date

Justin Gail
Print/Type Name

☐ Require Planning Signature N/A Date _____

Copies: White-Office; Yellow- Applicant (keep this Copy for your permanent records)

REV 10/14

Authority under Section 500.4, BCZR **PAI Approval (SIGN ONLY)**

[Signature]
Signature

JNP
Initials

6/5/2019
Date



Permits, Approvals & Inspections

111 W. Chesapeake Avenue
Towson, MD 21204

Report Generated On:
6/5/2019

Permit Processing Commerical Permit & Development Report

Page 1 of 1

Property Information

Tax Account Number: 0802001575

Election District: 8

Owner Name(s): YORK MARKETPLACE LLC

PDM #:

Address: 1954 GREENSPRING DR STE 400
TIMONIUM, MD 21093


Zoning District(s): BR

Premise Address: 10019 YORK RD

Elevation Range: 370ft - 378ft


Affected Overlays	Instructions: Begin review process with Zoning Review, Room 111.	New Com Bldg.	Interior Alts.	Add / Ext. Alts.	Piers/Pilings	Grading/SW	Tanks	Ret.Walls/Bulk	Razing	Chg. of Occup.	Tower Antenna	Signs	Elect. & Plumb	Agency Acknowledgment Initial & Date
Contact Agency	Potential Overlay Issues Growth Tier 1: Served by public sewer and inside URDL													
DEPS-Sed. Control Jefferson Building 4th Floor Phone: 410-887-3226	Note: All Razing Permits must be sent to Sediment Control for review.													
PAI-Public Services County Office Building Room 119 Phone: 410-887-3751	Note: All permits for Grading, New Buildings & Building Additions must be sent to Public Services.													
Zoning Review County Office Building Room 111 Phone: 410-887-3391	Zoning Cases: 1987-0205-A; 1999-0449-A; 2005-0333-X; R-1958-4339; 1956-3824-X; R-1959-4716; 1946-0728-X; 1966-0024-SPHX; 2004-0311-A; 1987-0326-A; 2004-0019-A; R-1946-0668; 1986-0190-A	X		X	X	X	X			X	X	X		

SCALE: 1:16

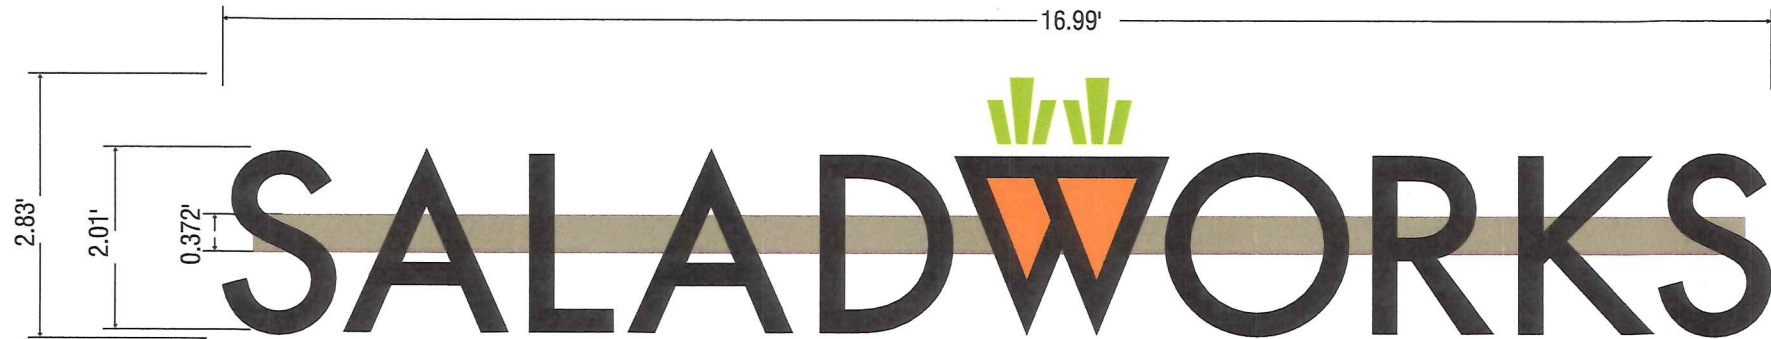



SIGN TYPE A1 (QTY 1) | 48.00 Sq/Ft

LED Illuminated Front-Lit Channel Letters with Translucent Vinyl and Contour Cuts. Mounted to .416' H Raceway

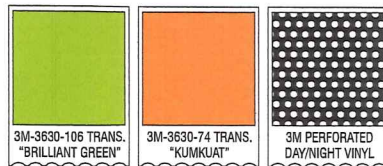

FRONT-LIT CHANNEL LETTER (RACEWAY MOUNT) - DETAIL

SCALE: 1/8"=1'

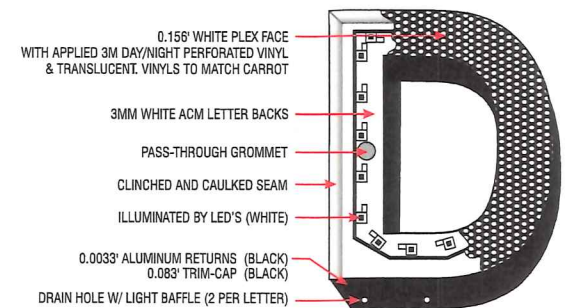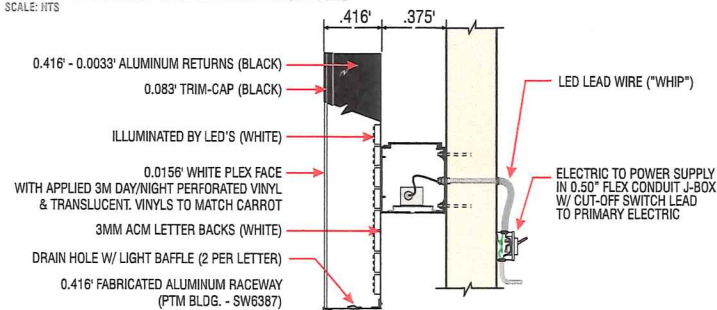

190027 - Salad Works - Cockeysville, MD - Face-Lit Channel Letters

PERMIT

SCALE: 1/4" = 1'

