



2019-0482-SI
BALTIMORE COUNTY
DEPARTMENT OF PERMITS, APPROVALS & INSPECTIONS
111 WEST CHESAPEAKE AVENUE
TOWSON, MD 21204
410-887-3391

B _____
A 182616
The applicant is authorized to affirm that there are no current violations at this site pursuant to Section 112.7 BCC
Initials DR

\$100.00

SIGN USE PERMIT

Permit Fees are Non-Refundable; Make Check Payable to "Baltimore County, Maryland"

PROPERTY ADDRESS 11331 York Road ZIP CODE 21030
BUSINESS NAME Jersey Mike's Subs ZONING BE
OWNER'S NAME Stonehenge, LLC PHONE NO. 410-684-2060 HISTORIC DISTRICT ☐ Yes ☒ No
MAILING ADDRESS 1954 Greenspring Dr. Suite 330
APPLICANT/OWNER'S AGENT _____ PHONE NO. _____
SIGN COMPANY NAME Anchor Sign, Inc PHONE NO. 843-576-3265
TYPE OF SIGN: ☐ Window Sign TAX ACCOUNT NO. 08 16 0451 025

☐ Temporary- Including Real Estate/Construction/Event Temporary Signs in the Last Year: ☐ Yes ☒ No
☐ Permanent ☐ Changeable Copy ☒ Wall ☐ Face Change Only ☐ Non-Illuminated
☐ Freestanding ☐ Pylon ☐ Monument ☒ Illuminated (separate electrical permit required)
Size: 4 feet x 13.83 feet = 31.75 square feet Height: _____ feet (freestanding signs)

Property Line/Street Right-of-Way Setbacks: front _____, sides _____ and _____, and rear _____.

NOTE: A construction plan, drawn to scale and clearly showing that all requirements have been met, must be attached; a site plan also must be attached for freestanding signs.

Table of Sign Regulations: 450.4. Attachment 1, 1.- An Electronic Changeable Copy Sign may only have a maximum Frequency of one instantaneous message change per 15 second cycle.

450.6.B.3 Changeable copy signs must operate at a constant intensity and not give the appearance of movement by flashing, blinking, strobing, scrolling, oscillating, or alternating lights.

PROHIBITIONS: including roof signs (Sections 450.5.B.7 and 450.6.A, Baltimore County Zoning Regulations):

1. Signs cannot impair motorist's clear view of traffic or government signs. All signs are subject to Section 102.5, BCZR.
2. Signs cannot imitate or resemble government signs, except for private traffic control and notice signs.
3. Signs cannot be placed in or project into or above street right of way or governmental property.
4. Sign or framework cannot obstruct window or opening for light and air or access to building, fire hydrant, or stand pipe.
5. Vehicle cannot be parked for the purpose of displaying an attached sign.
6. Except for flags exempted, flags, pennants, ribbons, streamers, tethered balloons, laser projections, and similar objects are prohibited.
7. Portable signs are prohibited, except for A-frame and sandwich board signs issued a use permit in B.M. - C.T. zones.
8. There can be no display or simulation of moving parts or message, except for an outdoor advertising sign with tri-vision, a changeable copy sign, or a thermometer, barometer, weather vane, barber pole, or clock.
9. No sign may emit sound

Work Description (including number of signs, special conditions, materials, locations and size):

(1) 2' Jersey Mike's Subs internally illuminated channel letters on raceway
Connected to existing electrical circuit.

Storefront 20

CORNER LOT ☐

OWNER/AGENT CERTIFICATION

I solemnly affirm under the penalties of perjury and upon personal knowledge that the contents of the above are true and further agree to locate the proposed sign such that it will not violate Baltimore County laws and regulations.

Signature [Signature]

Date 3/28/19

Print/Type Name Brian Robinson

☐ Require Planning Signature M. Kullby

Date 3/28/2019

Copies: White-Office; Yellow- Applicant (keep this Copy for your permanent records)
REV 10/14

Authority under Section 500.4, BCZR PAI Approval (SIGN ONLY)
Signature [Signature] Initials gh Date 3/28/19



Permits, Approvals & Inspections

111 W. Chesapeake Avenue
Towson, MD 21204

Report Generated On:
3/28/2019

Permit Processing Commerical Permit & Development Report

Page 1 of 1

Property Information

Tax Account Number: **0816045025**

Election District: **8**

Owner Name(s): **STONEHENGE LLC and C/O KIMCO REALTY CORP**

PDM #: **08-0435**

Address: **SUITE 100 3333 NEW HYDE PARK RD**

Zoning District(s):

NEW HYDE PARK, NY 11042

Premise Address: **11317 YORK RD**


Elevation Range: **262ft - 322ft**

Affected Overlays	Instructions: Begin review process with Zoning Review, Room 111	New Com Bldg.	Interior Alts.	Add / Ext. Alts.	Piers/Pilings	Grading/SW	Tanks	Ret Walls/Bulk	Razing	Chg. of Occup.	Tower Antenna	Signs	Elect. & Plumb	Agency Acknowledgment Initial & Date
Contact Agency	Potential Overlay Issues Growth Tier 2a and 1 present. Research required.													
DEPS-Sed. Control Jefferson Building 4th Floor Phone: 410-887-3226	Note: All Razing Permits must be sent to Sediment Control for review.													
PAI-Public Services County Office Building Room 119 Phone: 410-887-3751	Note: All permits for Grading, New Buildings & Building Additions must be sent to Public Services.													
Zoning Review County Office Building Room 111 Phone: 410-887-3391	Zoning Cases: R-1945-0516; 2011-0295-A; R-1965-0335-X; 2003-0152-SPHXA; R-1982-0073; 2017-0213-SPHA; 2016-0178-SPHA; 2005-0270-SPHA; 2004-0402-A; 1955-3458-X	X		X	X	X	X			X	X	X		
<i>Planning</i>														<i>M.K. 3/28/19</i>

Jersey Mike's Subs

Shawan Plaza — Cockeysville,

JA	2.0' Jersey Mike's Subs
Type:	Channel Letters Raceways
Illumination:	Internally Illuminated LED
Footage:	31.75 Boxed
To Grade:	Top of sign to grade = 19.46' Bottom of sign to grade = 15.46'

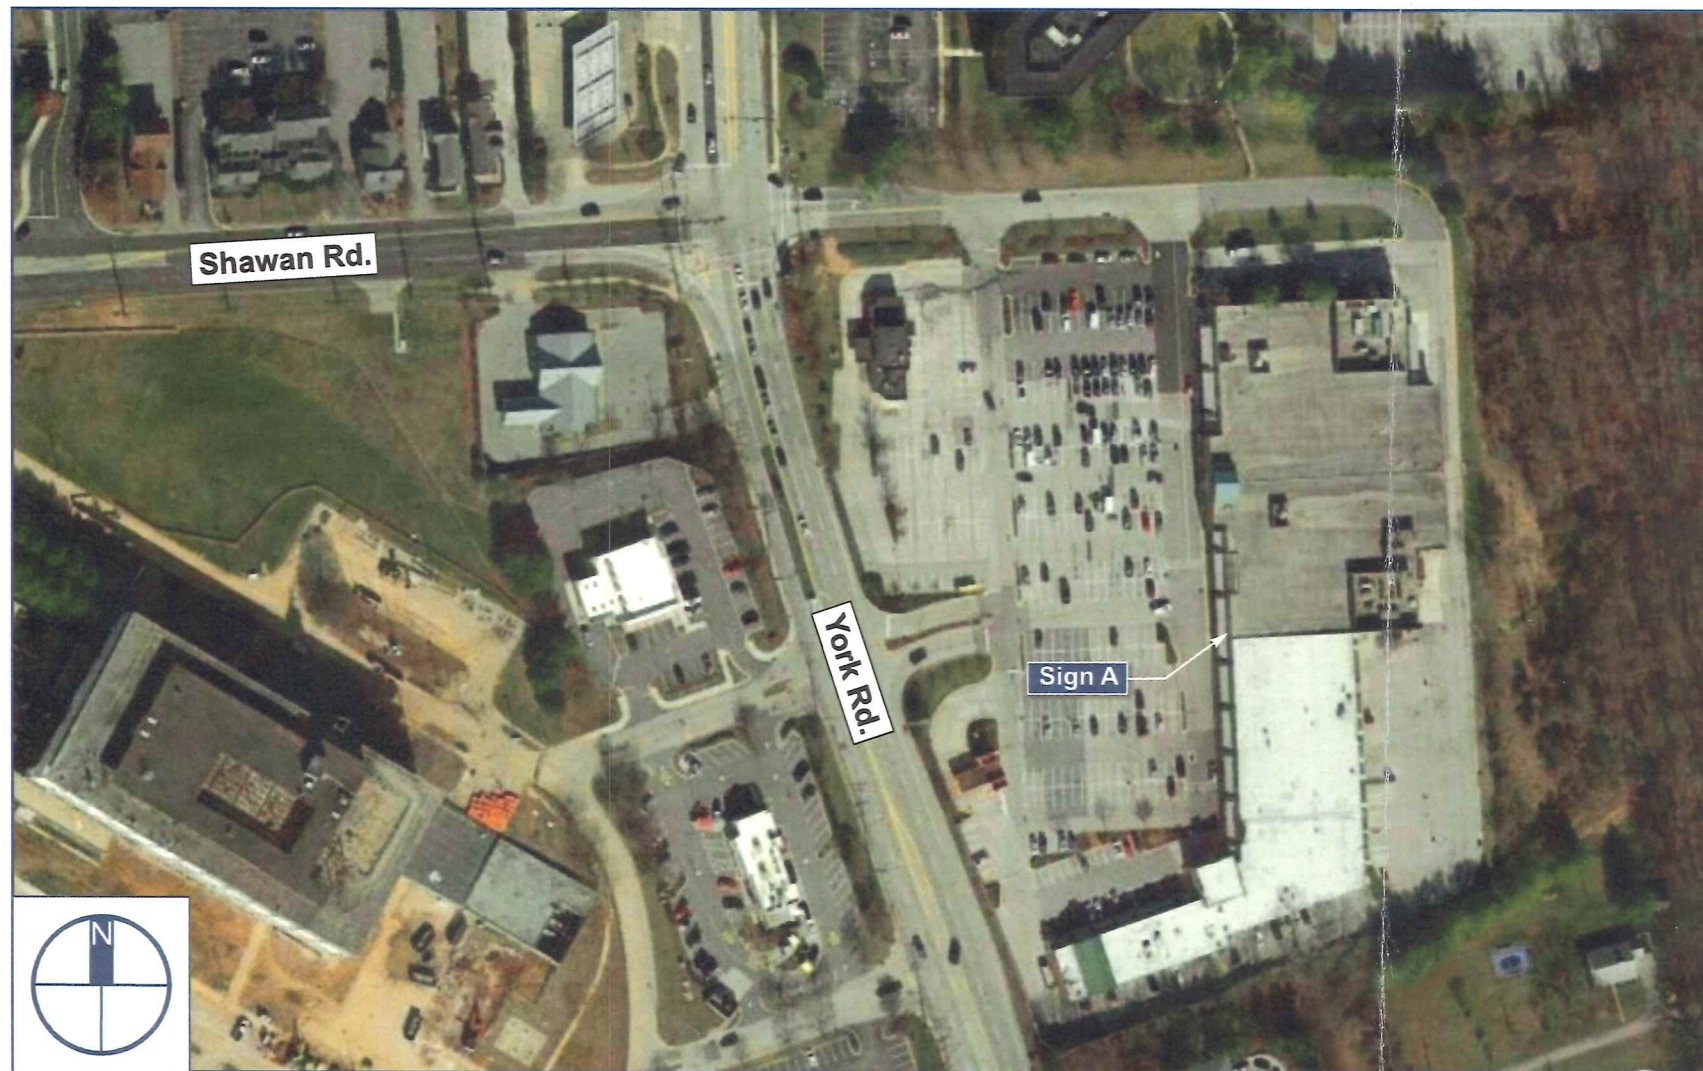


Client: Jersey Mike's Subs
 Site #: JM-A24205
 Address: 11331 York Road
 Cockeysville, MD 21030
 Shawan Plaza

REVISION INFO	12/21/2018	Removed Option2, Updated Front Elevation	KB
	01/24/2019	Updated Sign A Facade and Sign B Measurements	DP
	02/05/2019	Updated SignB	KB
	02/19/2019	Updated SignB Width	DP
	02/20/2019	Updated Permit	KB
	02/26/2019	Updated for production report	KB
	03/06/2019	Updated for Permits	KB

This rendering is the property of Anchor Sign, Inc. It is for the exclusive use of Anchor Sign, Inc. and the party which requested the rendering. It is an unpublished original drawing not to be distributed, reproduced or exhibited without the consent of Anchor Sign, Inc. Please contact your account manager with questions regarding this statement.

 **Anchor**
 1.800.213.

Sign A	2.0' Jersey Mike's Subs
Type:	Channel Letters Raceways
Illumination:	Internally Illuminated LED
Footage:	31.75 Boxed
To Grade:	Top of sign to grade = 19.46'
	Bottom of sign to grade = 15.46'

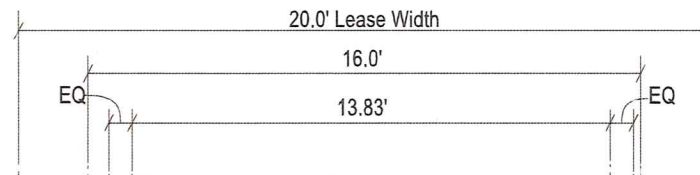

Front Elevation (West)

Scale: 3/16" = 1'-0"



Allowable Square Footage for this Elevation:
2 Square Foot Per Linear Foot of Frontage
Actual Square Footage of this Elevation:




Client: Jersey Mike's Subs
Site #: JM-A24205
Address: 11331 York Road
Cockeysville, MD 21030
Shawan Plaza

REVISION INFO	12/21/2018	Removed Option2, Updated Front Elevation	KB
	01/24/2019	Updated Sign A Facade and Sign B Measurements	DP
	02/05/2019	Updated SignB	KB
	02/19/2019	Updated SignB Width	DP
	02/20/2019	Updated Permit	KB
	02/26/2019	Updated for production report	KB
	03/06/2019	Updated for Pemits	KB

This rendering is the property of Anchor Sign, Inc. It is for the exclusive use of Anchor Sign, Inc. and the party which requested the rendering. It is an unpublished original drawing not to be distributed, reproduced or exhibited without the consent of Anchor Sign, Inc. Please contact your account manager with questions regarding this statement.

Anchor
1.800.213.3

NA	2.0' Jersey Mike's Subs
Type:	Channel Letters Raceways
Illumination:	Internally Illuminated LED
are Footage:	31.75 Boxed
To Grade:	Top of sign to grade = 19.46' Bottom of sign to grade = 15.46'

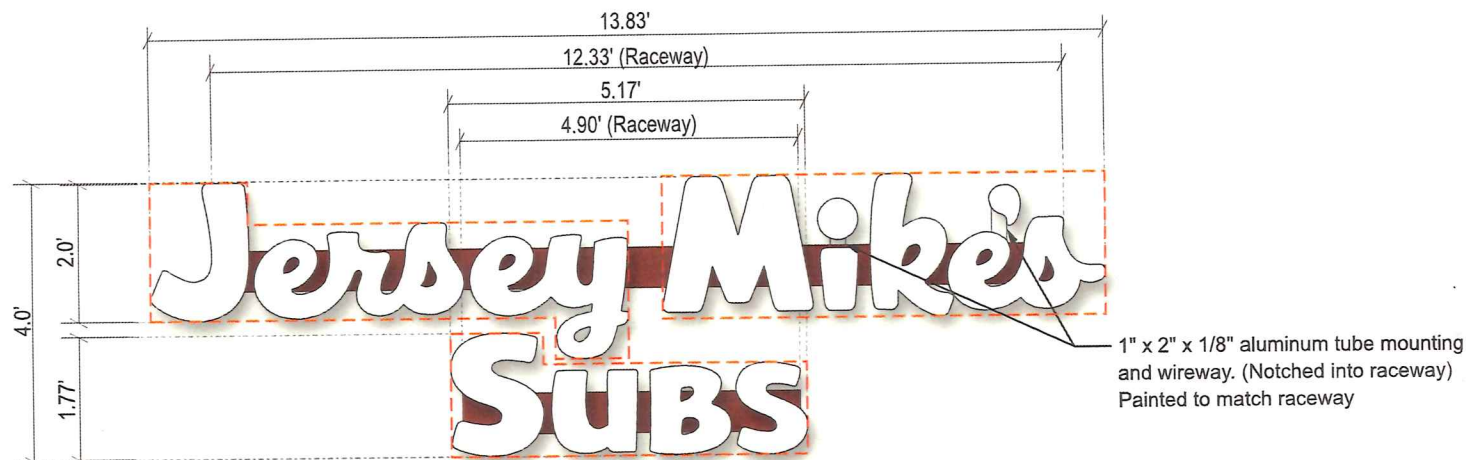

Sign Layout Detail

Scale: 3/8" = 1'-0"

Electrical Detail:

White LEDs
60w Transformer (PLPS 12-60)
Total Amps: 2.2
20 amp 120V Circuit Req.




General Notes:

Sign is to be installed in accordance with requirements of Article 600 of the National Electrical Code.

Grounded and bonded per NEC 600.7/NEC 250
Existing branch circuit in compliance with NEC 600.5, not to exceed 20 amps
Sign is to be UL listed per NEC 600.3
UL disconnect switch per NEC 600.6- required per sign component before leaving manufacturer*
For multiple signs, a disconnect is permitted but not required for each section

Specifications: Channel Letters/ Raceway

- Existing Facade: Brick / n/a / Metal
- 0.040" Aluminum letter returns (Maxx-Brite Black)
- 1" Jewelite trimcap (Wagner Black) bonded to face. #8 pan head screws to returns
- 3mm Signabond Lite composite backs fastened to returns w/ 1/2" 18 gauge staples. Seal w/ VOC compliant 360 white latex caulk to prevent moisture penetration (interior of sign can painted ultra white for max illumination)
- White LEDs
- 3/16" White Acrylic #7382 Face
- Disconnect switch UL Outdoor rated toggle type w/ neoprene boot per NEC 600-6
- Primary electrical feed in UL conduit / customer supplied UL junction box
- Transformers
- 0.080" Aluminum raceway painted to match the SW 6341 Red Cent
- 15" x 2" x 0.1875" Aluminum mounting tabs welded to raceway - Maximum 6" from each end and every 48" o.c.
- #12 x 1" TEK screws with 1 1/4" fender washers
- Mounting hardware: 1/2" Hex head Sleeve Anchor

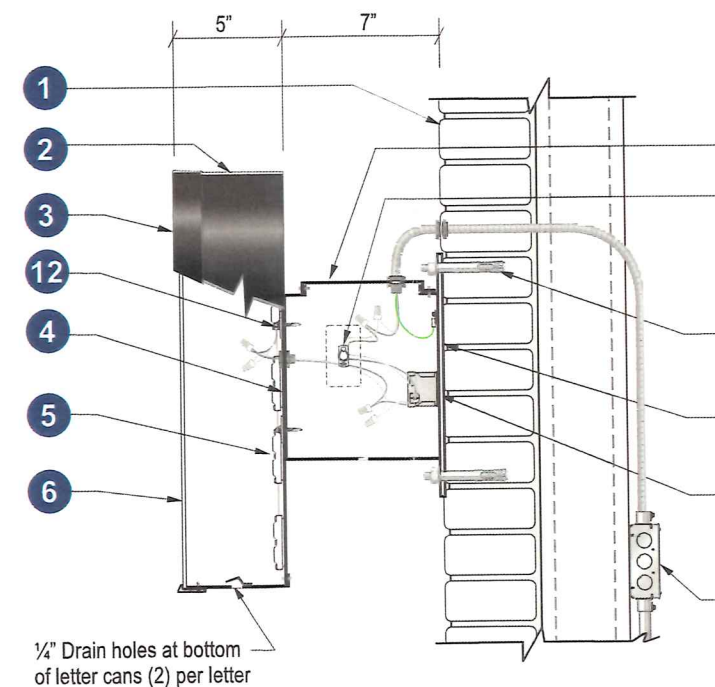

Section @ LED Channel Letter Raceway (Center)

Scale: N.T.S.



Client: Jersey Mike's Subs
Site #: JM-A24205
Address: 11331 York Road
Cockeysville, MD 21030
Shawan Plaza

REVISION INFO	12/21/2018	Removed Option2, Updated Front Elevation
	01/24/2019	Updated Sign A Facade and Sign B Measurements
	02/05/2019	Updated SignB
	02/19/2019	Updated SignB Width
	02/20/2019	Updated Permit
	02/26/2019	Updated for production report
	03/06/2019	Updated for Permits

KB
DP
KB
DP
KB
KB
KB

This rendering is the property of Anchor Sign, Inc. It is for the exclusive use of Anchor Sign, Inc. and the party which requested the rendering. It is an unpublished original drawing not to be distributed, reproduced or exhibited without the consent of Anchor Sign, Inc. Please contact your account manager with questions regarding this statement.



1.800.213