


11
District: _____ Date of Posting: Oct 22/74
Posted for: Proctor, Jervis Station
Witnesses: Blanche D. Jones My Sister & I were
Location of property: Southwest side Bradshaw Rd
186 feet southwest of Frankville Rd
Location of signs: Southwest side Bradshaw Rd
237 feet southwest of the Frankville River
Remarks: _____
Posted by: Henny & Goetz Date of return: Oct 23/74

SPECIFICATIONS - PUMP ISLAND
 Island to mount 2 gasoline &
 1 kerosene pumps on 2' 6" centers (approx.)
 Concrete base (1-3' 4" DIA.)

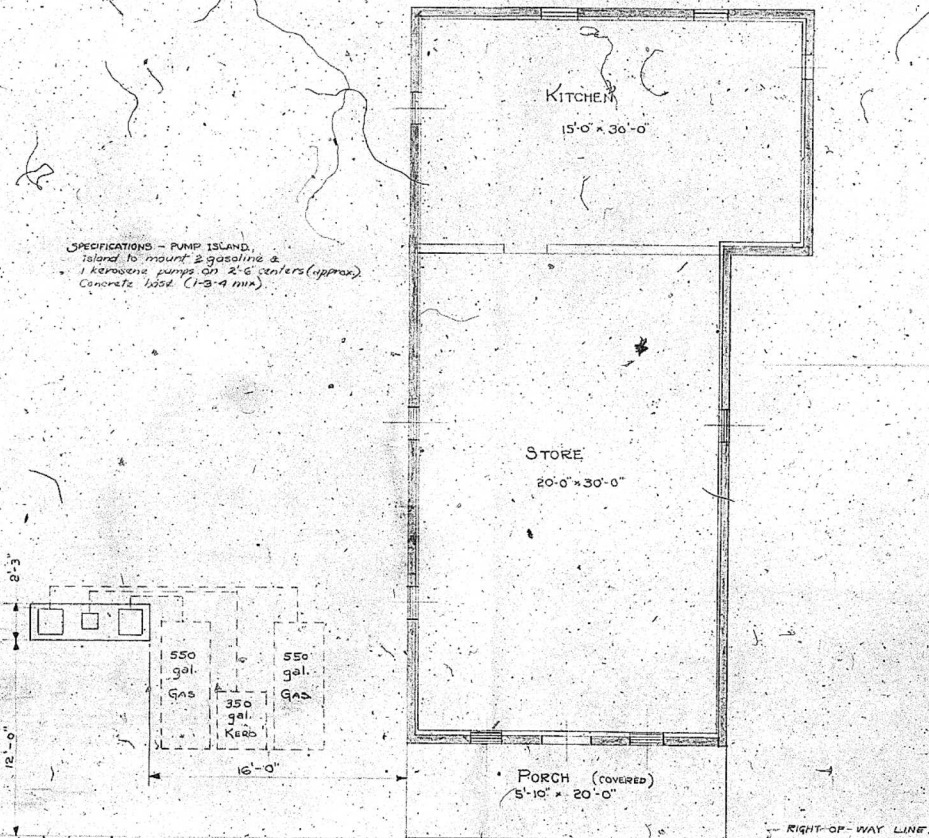

PROPERTY LINE

RIGHT-OF-WAY LINE

BRADSHAW

ROAD

C. R. LUCE

BRADSHAW ROAD PUMP INST.

H. H. FISHER

SCALE 1/4" = 1'-0"

DRAWN BY: W. H. C.

25 Sept. 1946

