


1.

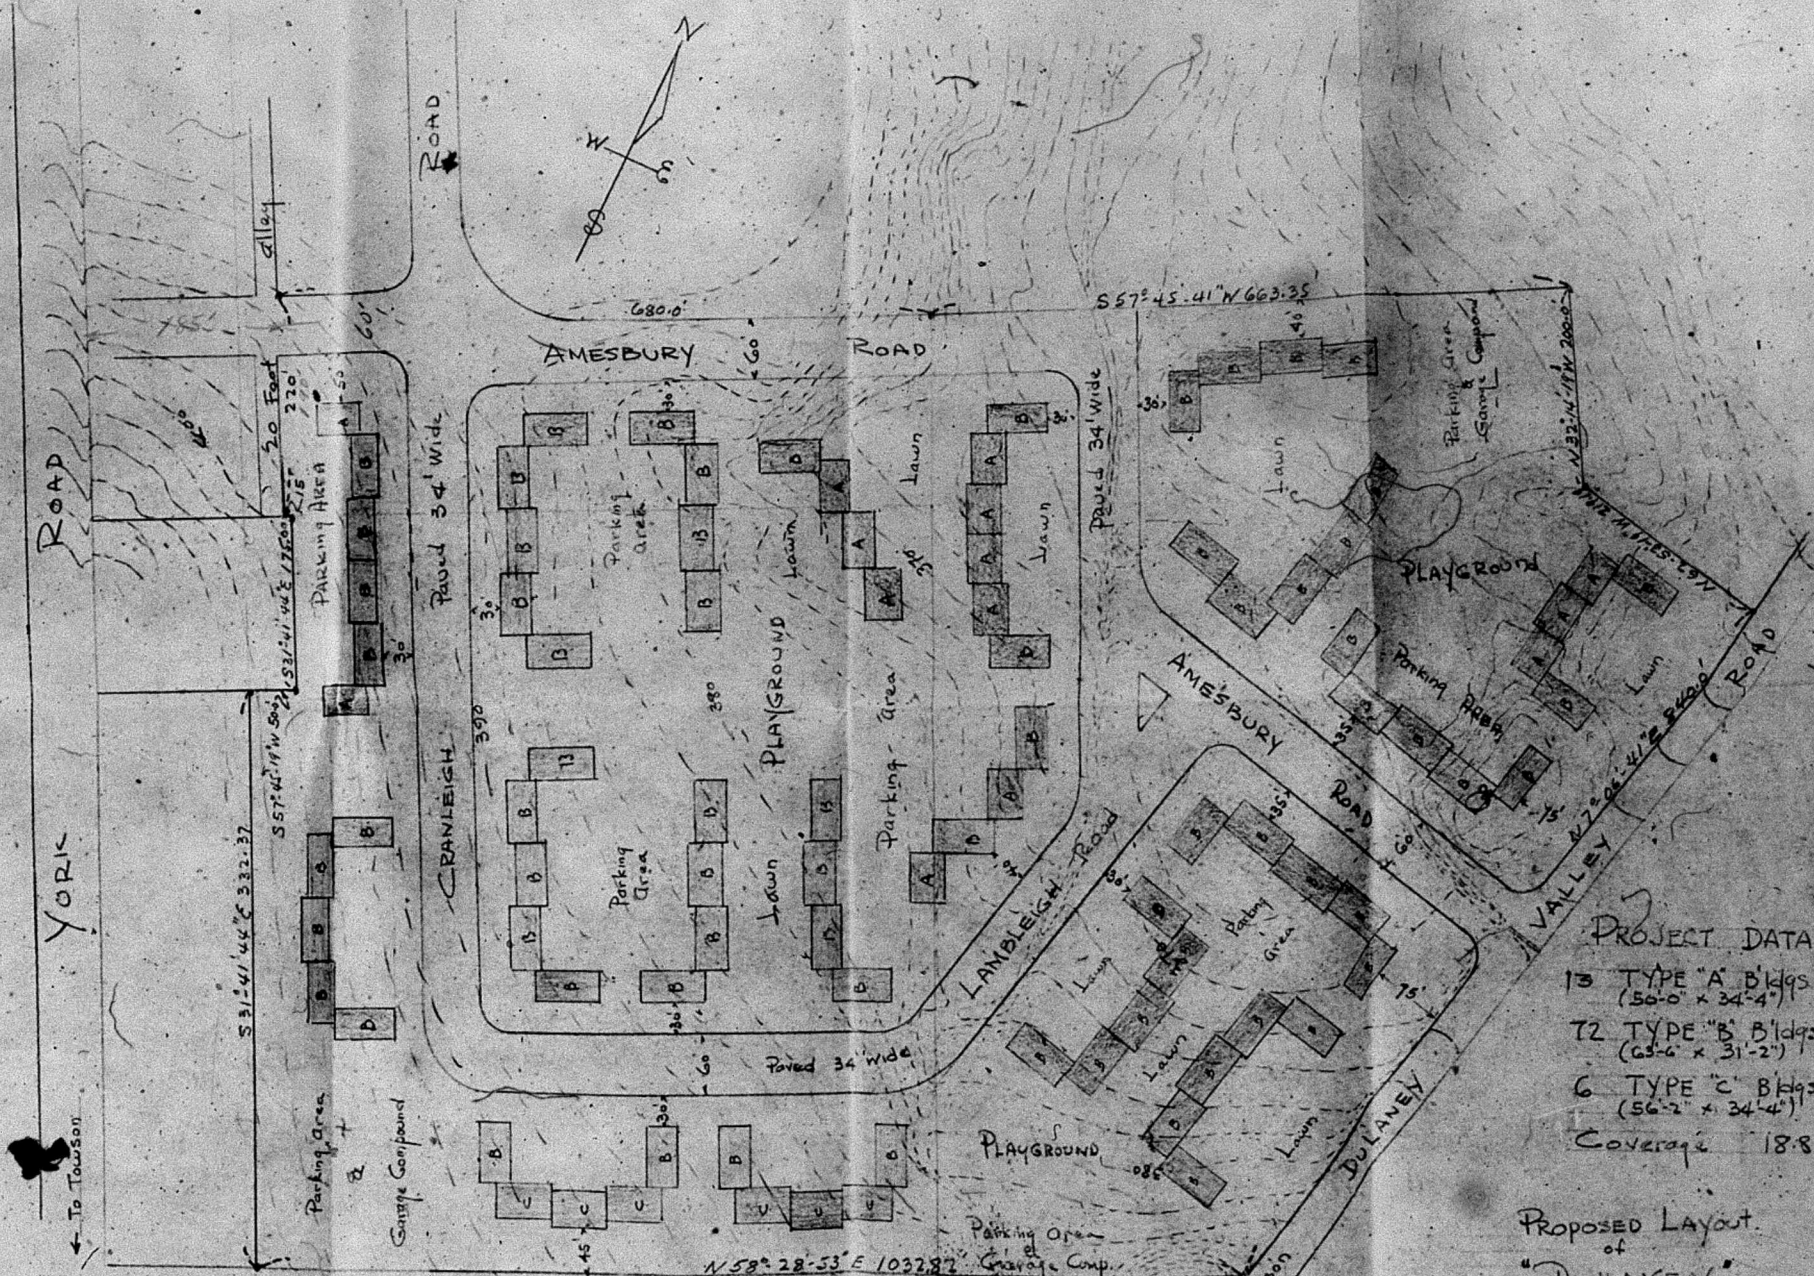

TOTAL AREA 26.28 ACRES
 AREA STREETS .68 ACRES
 NET AREA 21.60 ACRES
 AREA BLDGS 4.05 ACRES

PROJECT DATA
 13 TYPE "A" Bldgs
 (50'-0" x 34'-4")
 12 TYPE "B" Bldgs
 (63'-6" x 31'-2")
 6 TYPE "C" Bldgs
 (56'-2" x 34'-4")
 Coverage 18.8%

Proposed Layout
 of
"DULANEY"
 TOWSON, MD.
 for
 Locksley Hall Co. Inc. & A.I.
 Scale 1" = 30'