

21206

21205

#2120

#2120-5

#2120-5

#2120-5

#2120-5

#2120-5

Stella Kennedy
Legal Owner

D-6 Alder Drive
Alders Baltimore 20, Md

FEB. 1951

2120-S

2120-S


2120-S

2120-S

Zoning Commissioner
of Baltimore County

October 26, 1951

PAID
4 May 1888

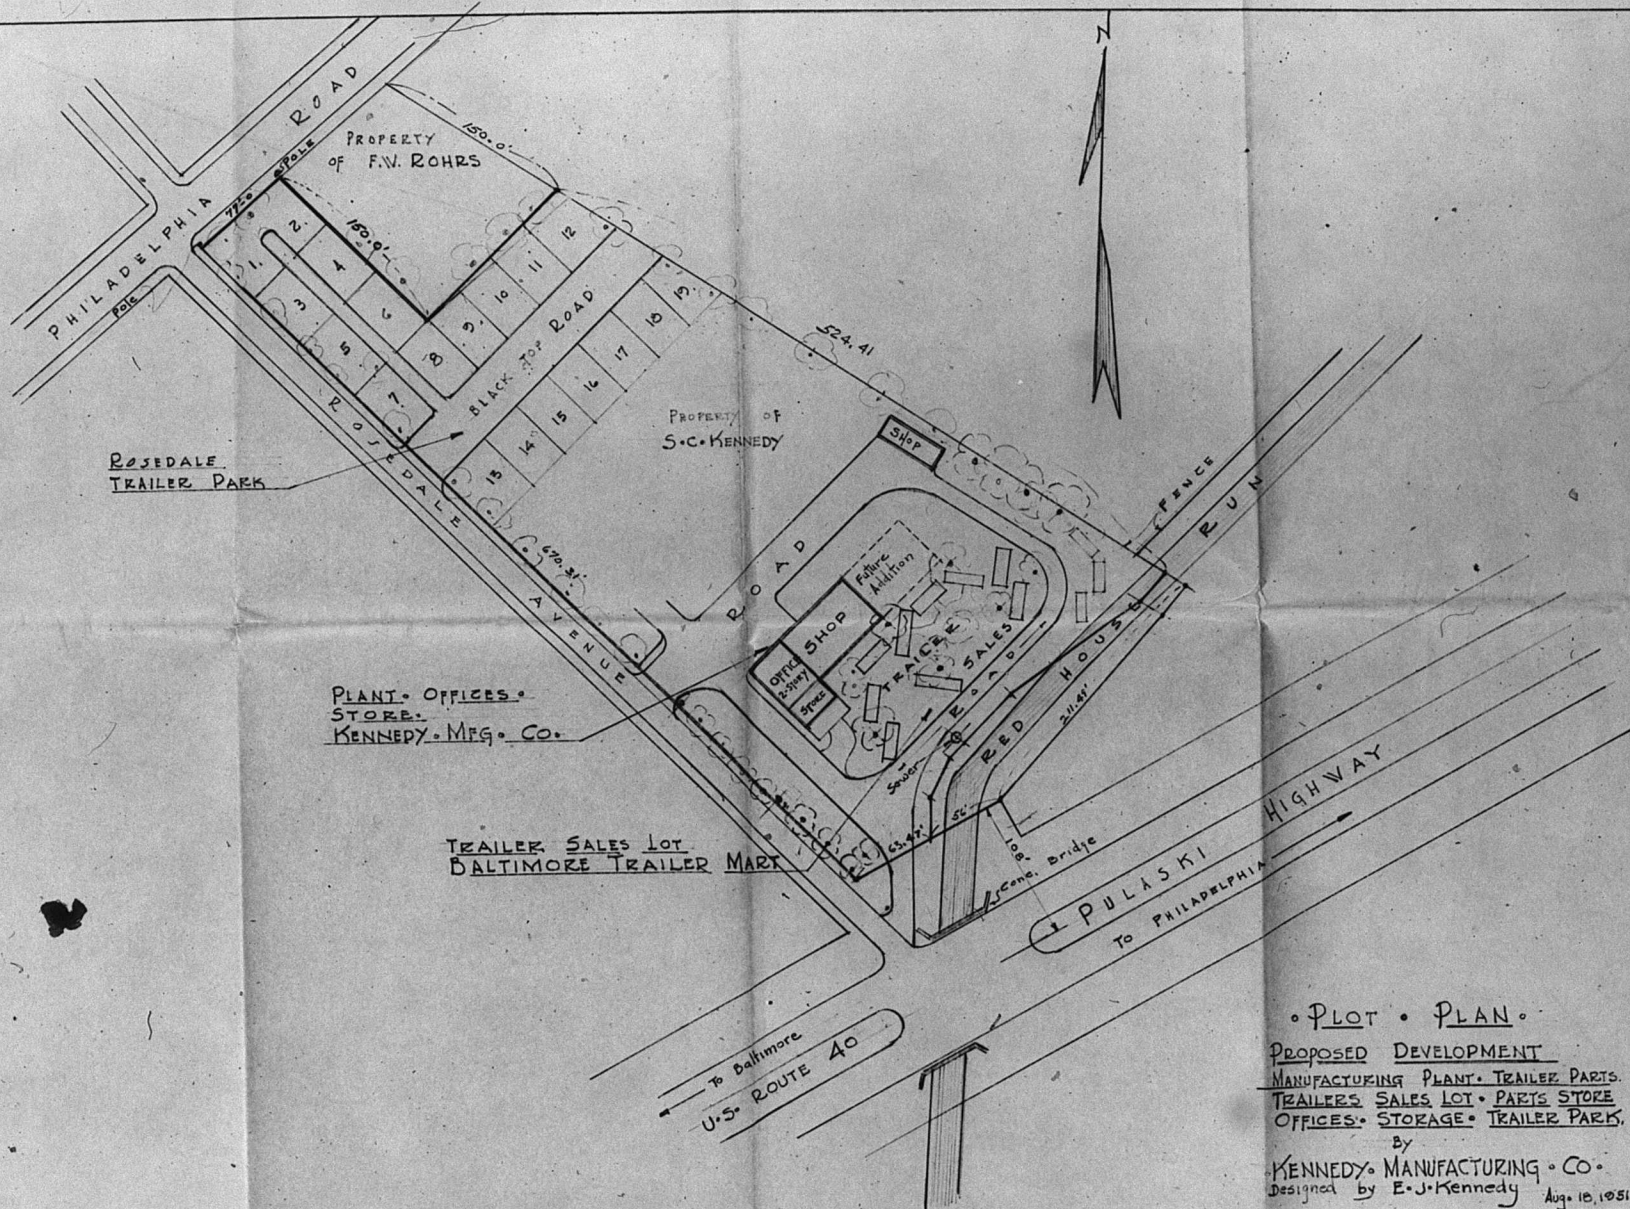

• PLOT • PLAN •

PROPOSED DEVELOPMENT

MANUFACTURING PLANT • TRAILER PARTS
TRAILER SALES LOT • PARTS STORE
OFFICES • STORAGE • TRAILER PARK

By
KENNEDY • MANUFACTURING • CO.
Designed by E. J. Kennedy Aug. 10, 1951