


PAID
JAN 4 - 1952
COUNTY COMMISSIONERS
OF BALTIMORE COUNTY
G. W. Dafield

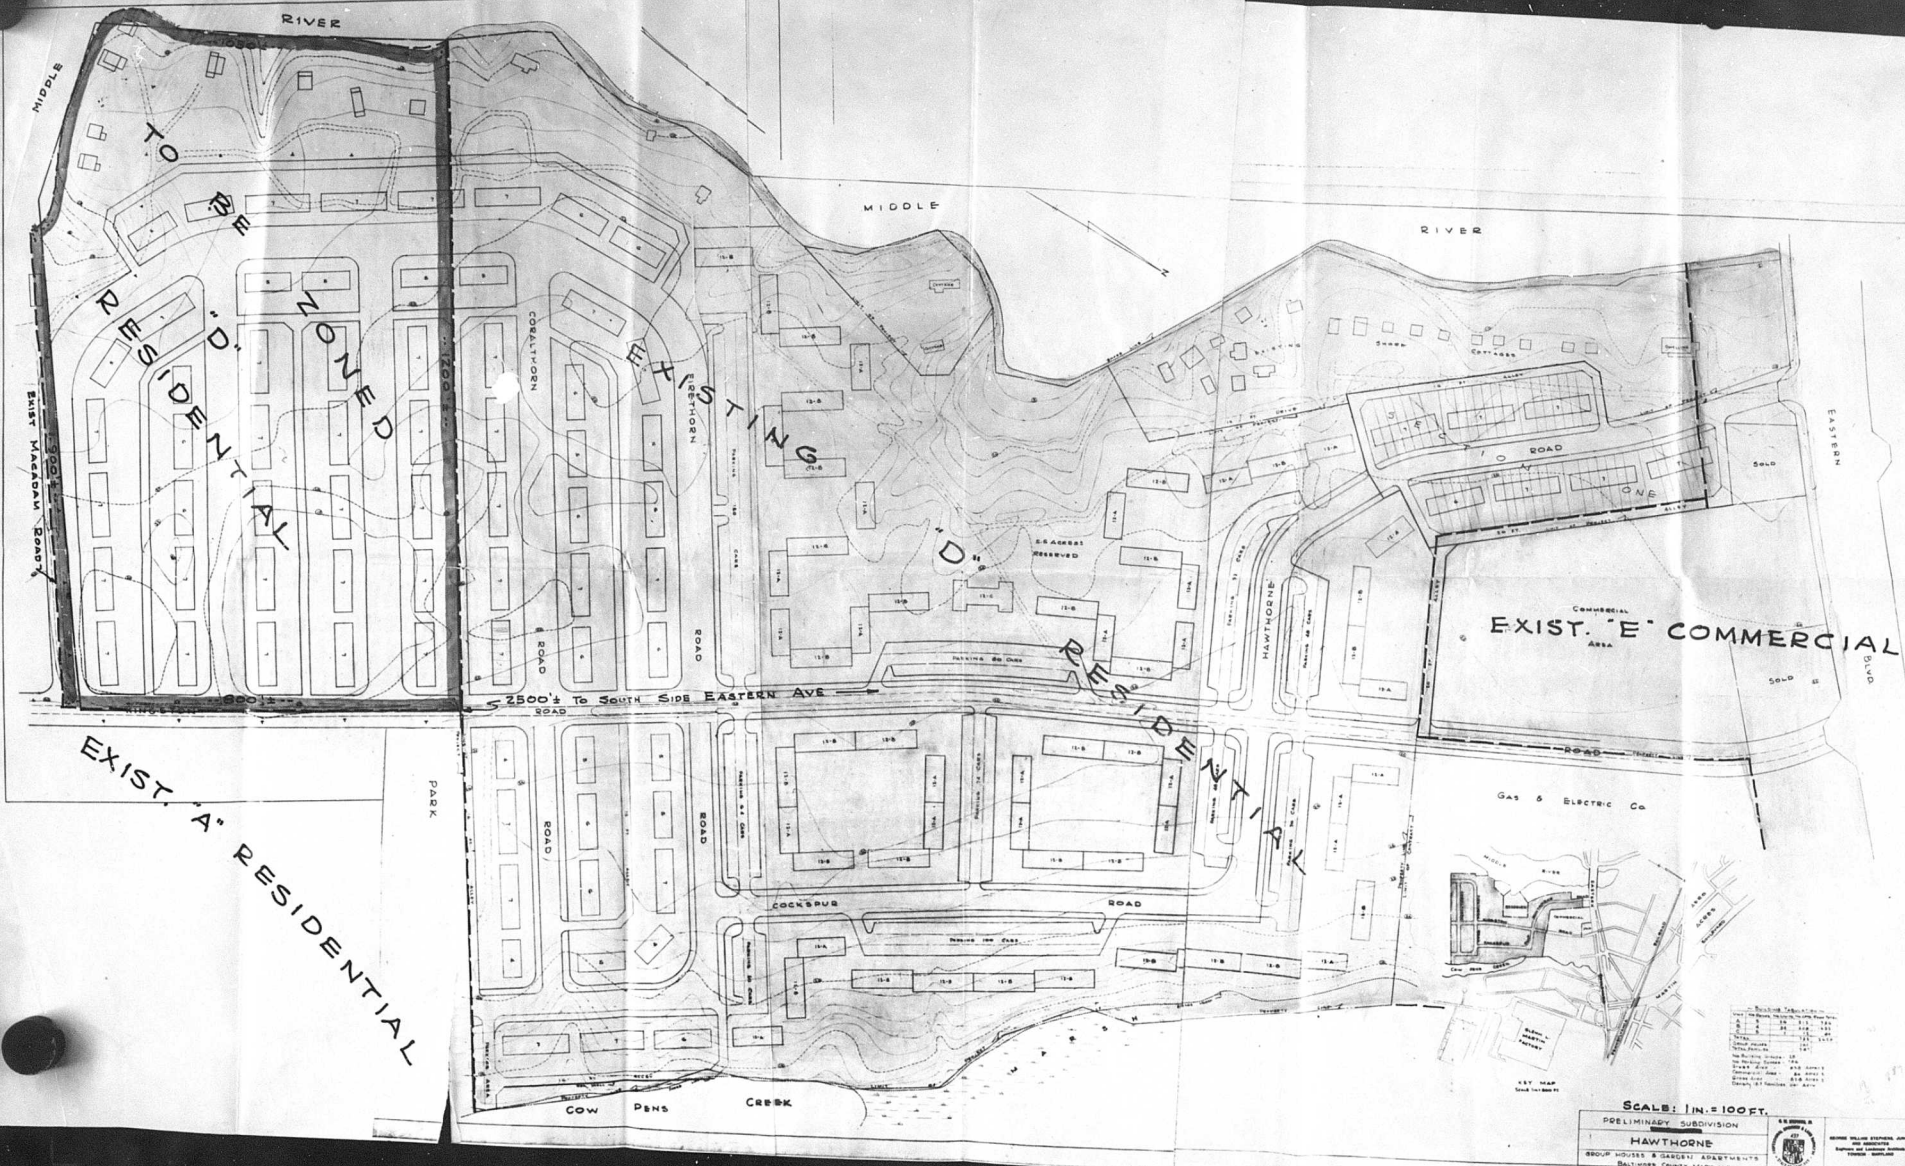

