

Robert S. Hale
Deputy Commissioner
of Arlington County

It is this 20 day of March, 1957, ORDERED
by the zoning Commissioner of Baltimore County that the aforesaid
special permit petitioned for be and the same is hereby granted,
subject to the filing of a plan with this Department, approved by the
Baltimore County Planning Commission, showing the location of the
filling station and appurtenances and setting back the proper setbacks
from the right-of-way of German Hill Road and Mainfield Avenue.

James E. Hall
Deputy Commissioner
of Baltimore County

MAJOR B. STEWART,
U. S. Army, Ordnance Hall & Fieldcraft Museum
Attn: Exhibit

3/3 A m

251175-2 FROM SPECIAL AGENTS

#2195-S

HAROLD H. STEINBERG

PAID BY THE
BALTIMORE COUNTY
OF BALTIMORE COUNTY

For a Special Permit

To The Honing Commission. r of Baltimore

HARRY S. STEINER

total 3000

Control

been by petition for a Special Permit, under the Zoning Regulations and Restrictions passed by the County Commissioners of Baltimore County, agreeable to Chapter 577 of the Acts of the General Assembly of Maryland of 1943, for a certain period and use, as provided under said Regulations and Act, as follows:

A Special Permit to use the land (and improvements now or to be erected thereon) hereinafter described for a gasoline service station. BEGINNING FOR THE SALE at the corner formed by the intersection of the South side of German Hill Road and the West side of Mainfield Avenue, running Westwesterly thence to the North side of German Hill Road 136 feet, more or less, and thence Northwesterly parallel with German Hill Road 200 feet, more or less, and thence Northwesterly parallel with German Hill Road 136 feet, more or less, and thence Northwesterly thence to the West side of Mainfield Avenue 200 feet, more or less, to the place of beginning.

Harry S. Stengel

Paul H. Stenger
Paul H. Stenger, Attorney

Contract Purchase

Union News Bldg., Townson 4, Md.
Address

★ 2195

Page 132

Date of Posting 2-21-52

Presented for Special Permit for a Gas-Line Service Station

Petitioner: Harry B. St. Paul

Location of property: S.S. Brown Rd. N.W. S. Blufffield, Town W. Co. S.S. Brown Rd. Rt. 187 ft. W. corner
the S. small lot Blufffield, next S. small lot Blufffield, N.W. corner S. Blufffield, same road.
Location of Signage: In the middle of the road S.S. Brown Rd. 73 ft. W. of Blufffield Rd.

Remarks

Posted by George B. Hammond

Date of return: 2-21-52

FILED FEB 25 1952

4295-5

CERTIFICATE OF PUBLICATION

TOWSON, MD. February 22, 1952

THIS IS TO CERTIFY, That the annexed advertisement was published in THE JEFFERSONIAN, a weekly newspaper printed and published in Towson, Baltimore County, Md. ~~XXXXXX~~ ~~XX~~ ~~2 times~~ ~~XXXXXX~~ before the 3rd day of March 1900, the first publication appearing on the 15th day of February 1982

THE JEFFERSONIAN.

[Signature]
Manager

Cost of Advertisement, \$.....

February 18, 1962

290-30

MOHEIM of Lewis E. Stangel, Attorney for Harry E. Stangel, Pettitings, the son of Ponetr (\$100.00) Dollars, being sent of petition for a special permit, advertising advertising property, Southwest corner of Gorman Hill and Plainfield Road, 12th District of Baltimore County.

2010-2011


Readings

Monday, March 3, 1968

04 11:59 a.m.

basement, Backford Bldg.,
Towson, Md.

PAID
FEB 1 1952
COUNTY CLERK
OF BALTIMORE COUNTY
BY *[Signature]*

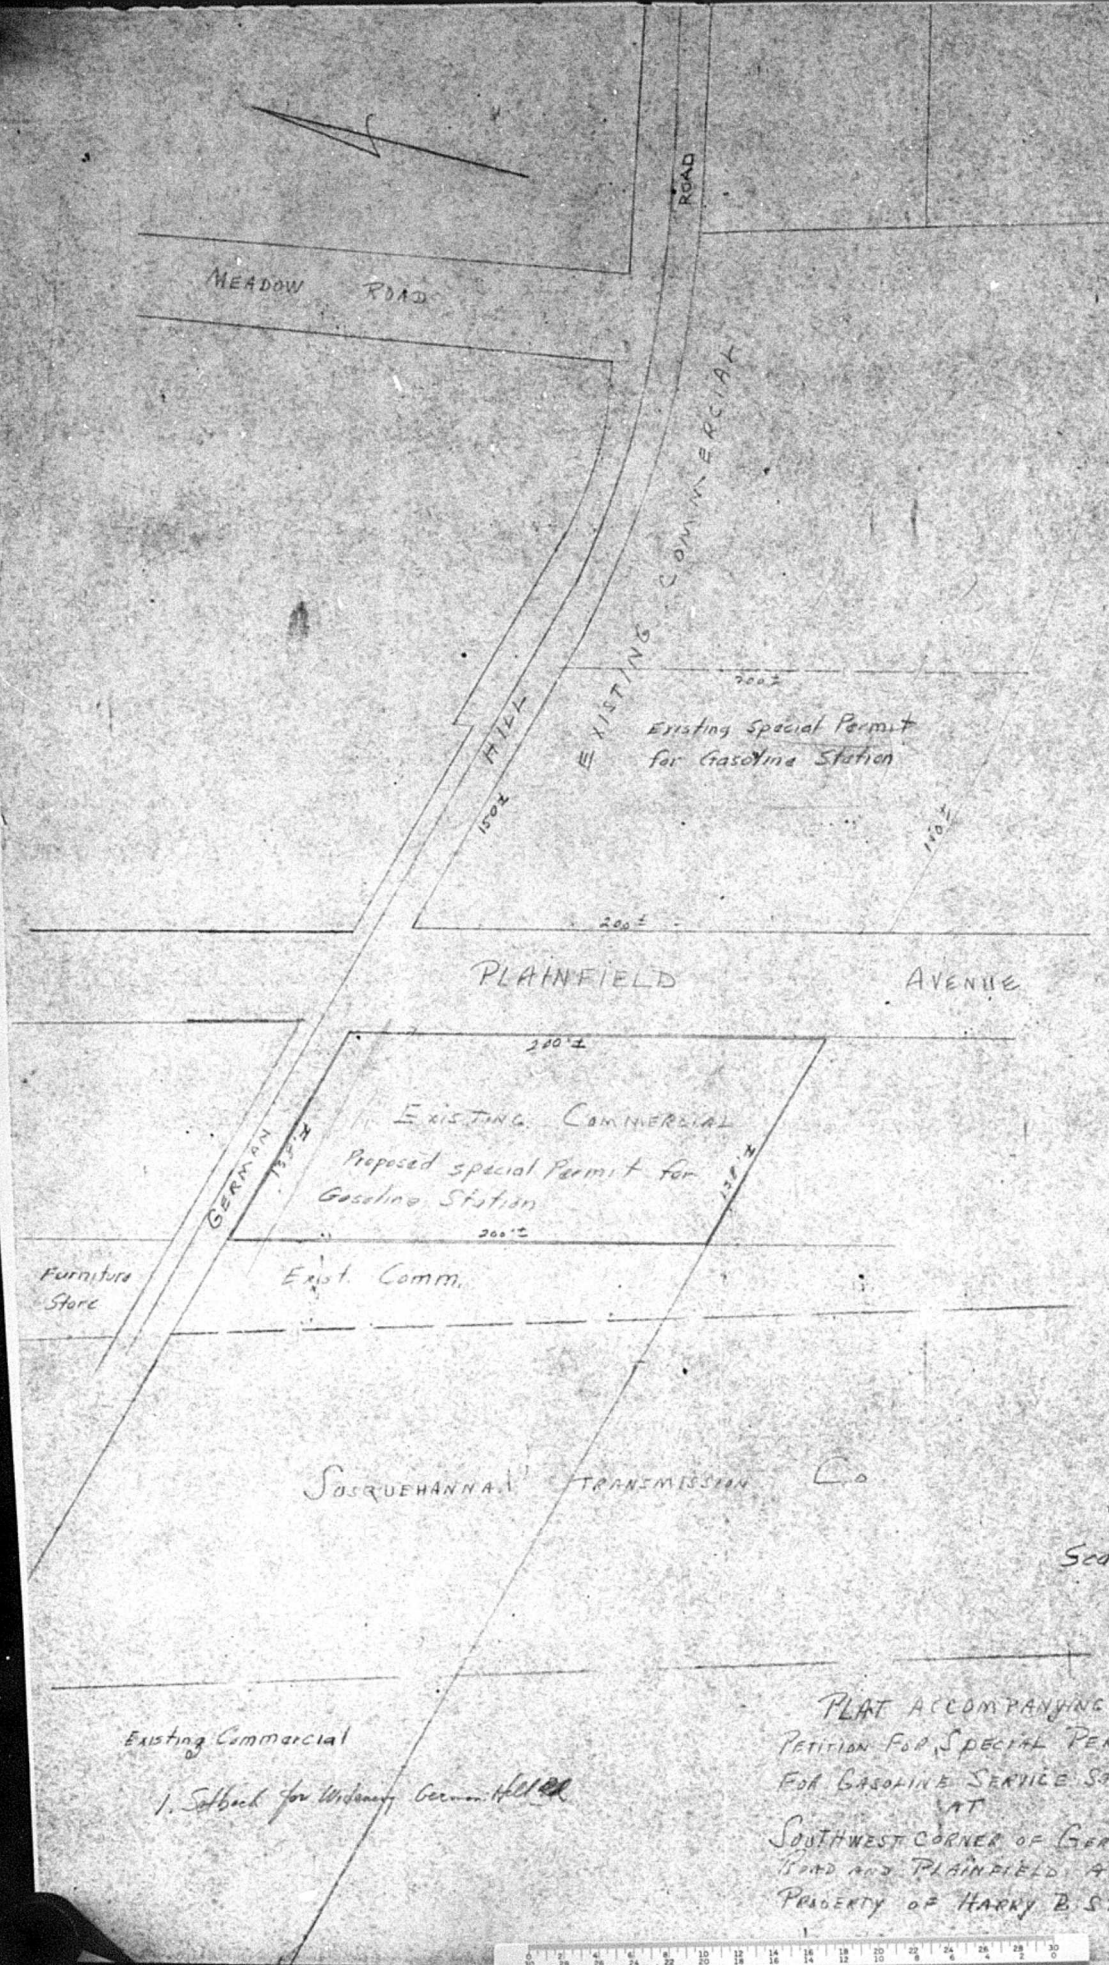

Scale 1" = 50'

PLAT ACCOMPANYING
PETITION FOR SPECIAL PERMIT
FOR GASOLINE SERVICE STATION
AT
SOUTHWEST CORNER OF GERMAN HILL
ROAD AND PLAINFIELD AVENUE - 12th DISTRICT
PROPERTY OF HARRY B. STENGEL

Existing Commercial
1. Subbed for William German Hill

