

Augustine B. Miller
Zoning Commissioner
of Baltimore County

It is this 13th day of November, 1952, ORDERED by the Zoning Commissioner of Baltimore County that the aforesaid special permit be and the same is hereby granted for automobile parking and for no other purpose whatsoever.

Christine Spiller
Zoning Commissioner
of Larkspur County

2401

Green Oak Over Windsor Mill Rd.
Address


11/10/52
3 PM

10-38-52

By *P. J. Morgan*
Editor and Manager.

of Baltimore County
Oct. 24-31.

PAID
OCT 24 1952
COUNTY COMMISSIONERS
OF BALTIMORE COUNTY
BY *Wm. W. W. W.*

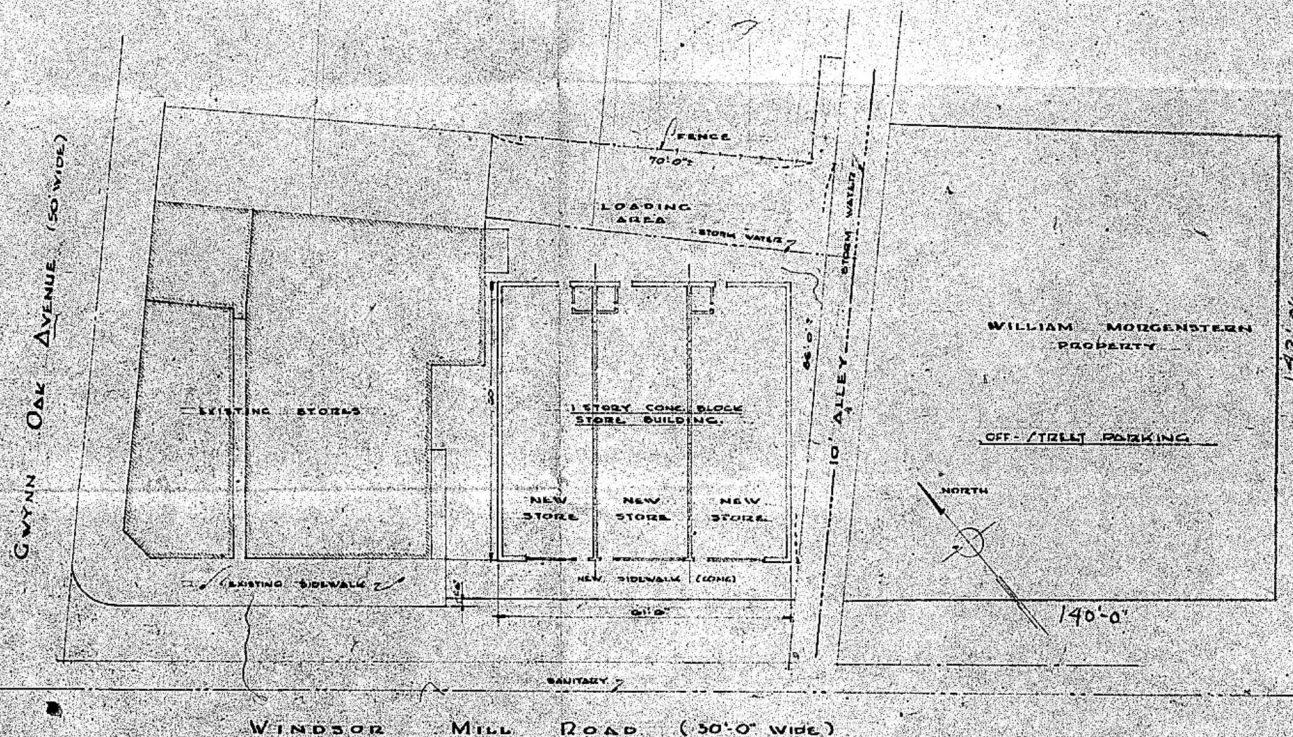

NOTE:
INFORMATION SHOWN ON LOCATION
PLAN ACCORDING TO SURVEY BY
W.C. VARGEN 5-10-52. LOCATION OF
UTILITIES ARE APPROXIMATE ONLY.

STORES FOR WILLIAM MORGENSTERN
WINDSOR MILL ROAD & GWYNN OAK AVE.
BALTIMORE CO., MARYLAND

LOCATION PLAN

APPROVED PLAN

Law 5-1552

LAWRENCE A. MENEFEE, AIA	
REGISTERED ARCHITECT	
347 N. CHARLES STREET, BALTIMORE, MD.	
SCALE	1/4" = 1'-0"
DATE	6-20-52
DRAWN BY	0012
SHEET No.	LP-1

STATE OF MARYLAND
OFFICE OF ARCHITECTS