
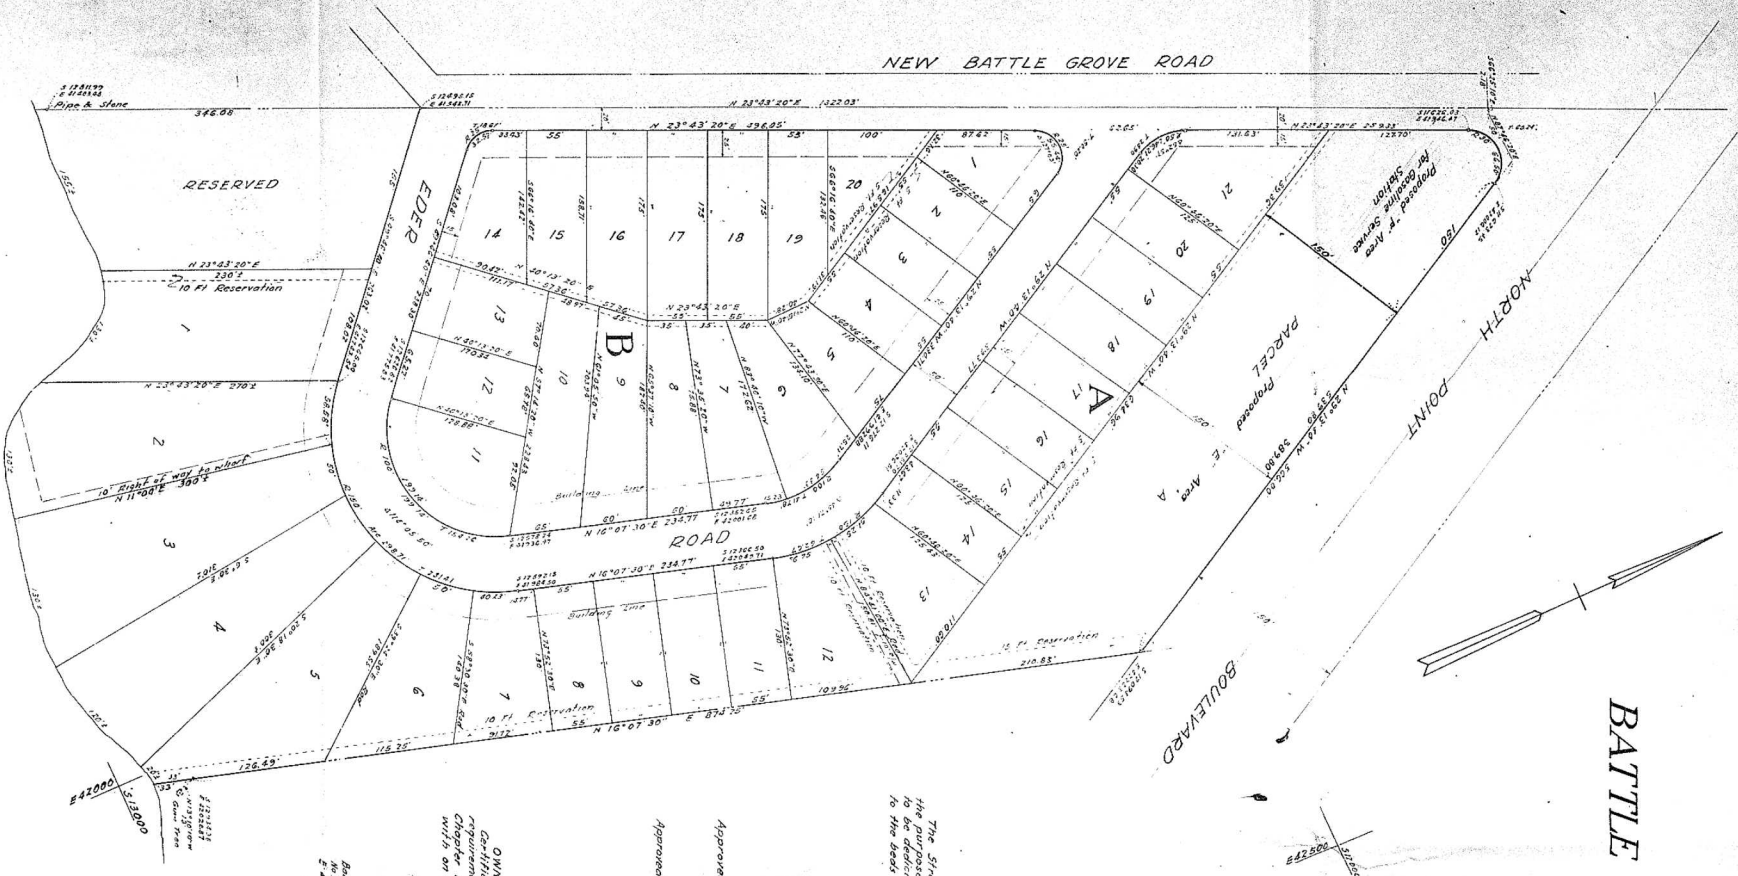


BATTLE GROVE MANOR

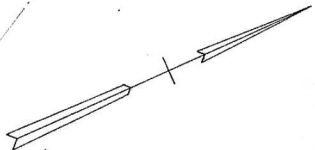

The Streets and or Roads as shown herein is for the purpose of Description only and not intended to be dedicated to Public use. The Fee Simple Title to the beds thereof is especially reserved.

Approved Baltimore County Planning Commission
By *Thomas C. Stine* Sec'y, 2/1/52

Approved Baltimore County Highways Department
By *Frank G. Hall* Sec'y, 2/1/52

OWNERS CERTIFICATE
The boundaries shown on this plat were based on the requirements of the Annotated Code of Maryland, Chapter 1016, Act of 1945, have been compiled with on this plat.

The coordinates shown on this plat were based on Baltimore County Metropolitan System, traverse station No. 2372, S 12° 52' 51" E 424.43 and 2377, S 12° 42' 19" E 412.89, as reestablished July 1951.
The bearings shown are referred to the true meridian.

APPROVED PLAN

GLD No. 18761-66

PREPARED BY
JOHN A. DIVEN
Registered Professional Engineer No. 1005
Oct. 15, 1952

J. A. Diven



SCHOOL HOUSE

COVE

NEW BATTLE GROVE ROAD

NORTH POINT

BOULEVARD

ROAD

RESERVED