

December 4, 1964

#2597 ✓
tion (MMP U
1
5/1/22)

^v Towson 4, Maryland

Chas. H. Fong
Zoning Commissioner of Baltimore County

(over

[illegible]

Christy A. Young
Zoning Commissioner of
Baltimore County

Zoning Commissioner of Baltimore County

Approved _____
County Commissioners of Baltimore County
Date July 9, 1913 By Augustus F. Hall

May 11, 1953

\$32.00

Monday, May 27, 1963
at 11:00 o'clock a.m.
Bureau of Naval Supp.
Room 401

PAID
MAY 12 1953
COUNTY COMMISSIONER
OF BALTIMORE COUNTY
BY *[Signature]*

ORDERED By The Zoning Commissioner of Baltimore County, this _____ day of _____, 1952, that the subject matter of this petition be advertised, as required by the "Zoning Law of Baltimore County," in a newspaper of general circulation throughout Baltimore County, that property be posted, and that the public hearing herein be held in the office of the Zoning Commissioner of Baltimore County, in the Rebecko Bldg. in Towson, Baltimore County, on the _____ day of _____, 1952. 1952, at 12:00 o'clock A. M.

Blair P. King
Zoning Commissioner of Baltimore County


(over)

2092

TOWSON, MD, May 15, 1953

~~THE JEFFERSONIAN,~~
~~N. Smith~~

Cost of Advertisement, \$.....

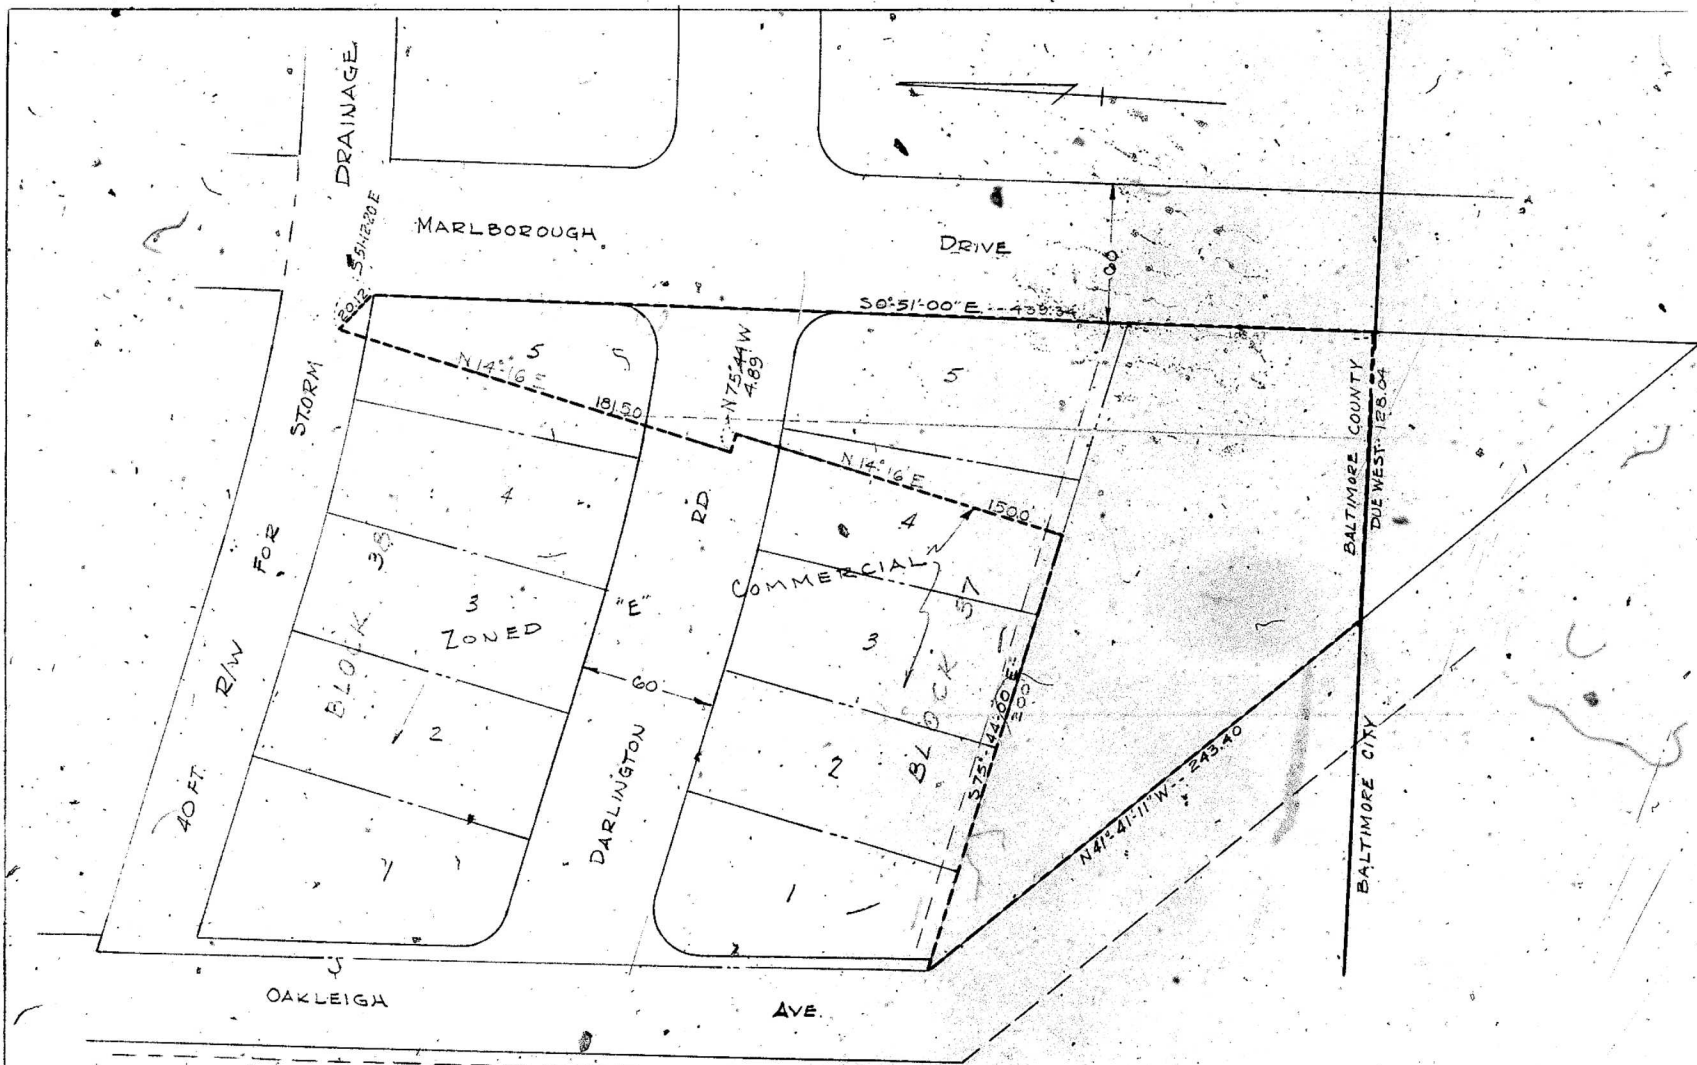

PLAT SHOWING ADDITIONAL
AREA TO BE ZONED "E" COMMERCIAL
HARFORD PARK

FOR
Wm. Barnes Hall



SURVEYOR FOR CIVIL ENGINEER
4200 ELSRODE AVE. HA. 2144
BALTIMORE 14, MARYLAND
SCALE 1" = 40' APRIL 16, 1953

