

#2627

N.W. Cor. Long Green and Manor Roads

11th -

N.E. 215.25' x N.W. 200.42

6/8/53

Petition of John W. Burk, Jr. Attorney in faith for Marie E. Burk, for
Reclassification from "A" Residence Zone to "E" Commercial Zone., filed.
\$20.00 costs paid.

"

Date of hearing set for 6/29/53 - 11:00 a.m.

6/17/53

Certificate of Posting, filed.

6/19/53

Certificate of Publication, filed.

6/29/53


Hearing held by Zoning Commissioner.

7/6/53

Order of Zoning Commissioner, granting reclassification petitioned for.

7/30/53

Approved by County Commissioners of Baltimore County.

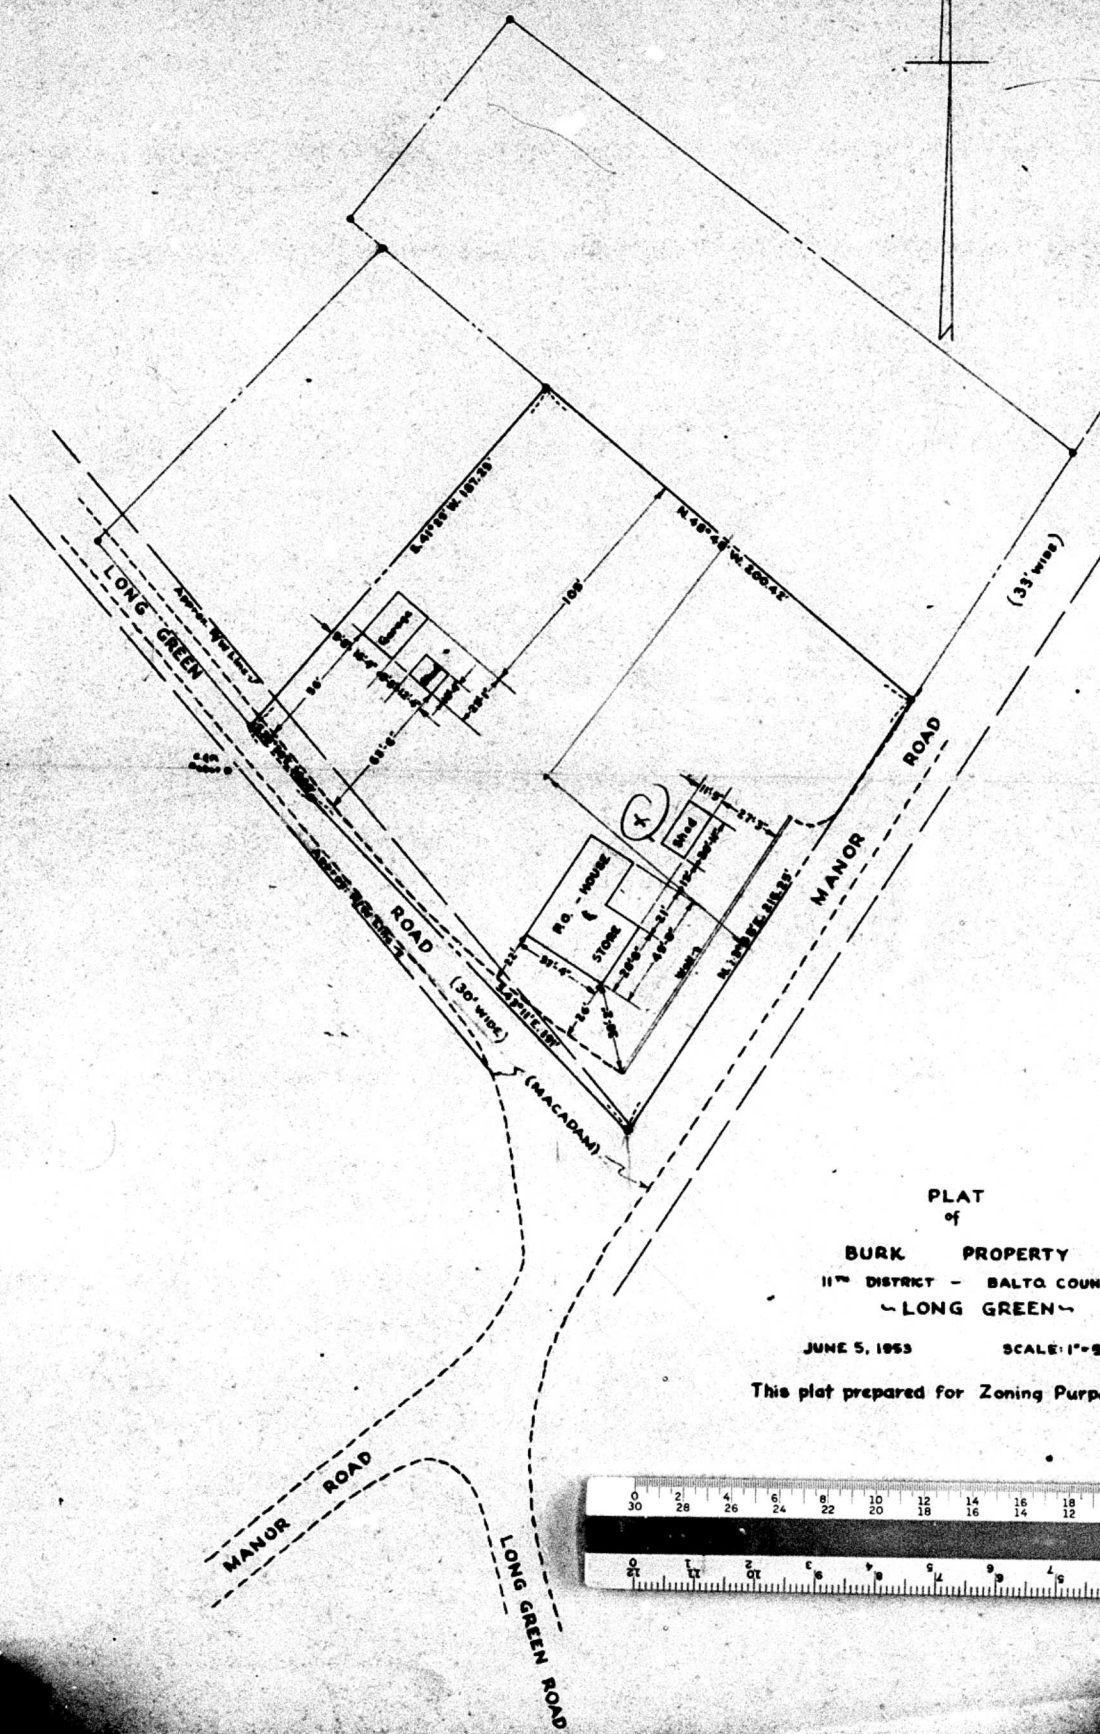

PLAT
of
BURK PROPERTY
11TH DISTRICT - BALTO. COUNTY
LONG GREEN
JUNE 5, 1953 SCALE: 1"=50'
This plat prepared for Zoning Purposes Only.

