


PAID
FEB 21 1995
COUNTY COMMISSIONERS
OF BALTIMORE COUNTY
BY 77-20-4618

NORTHERN CENTRAL DIVISION OF THE PENN. R.R.

Property Line

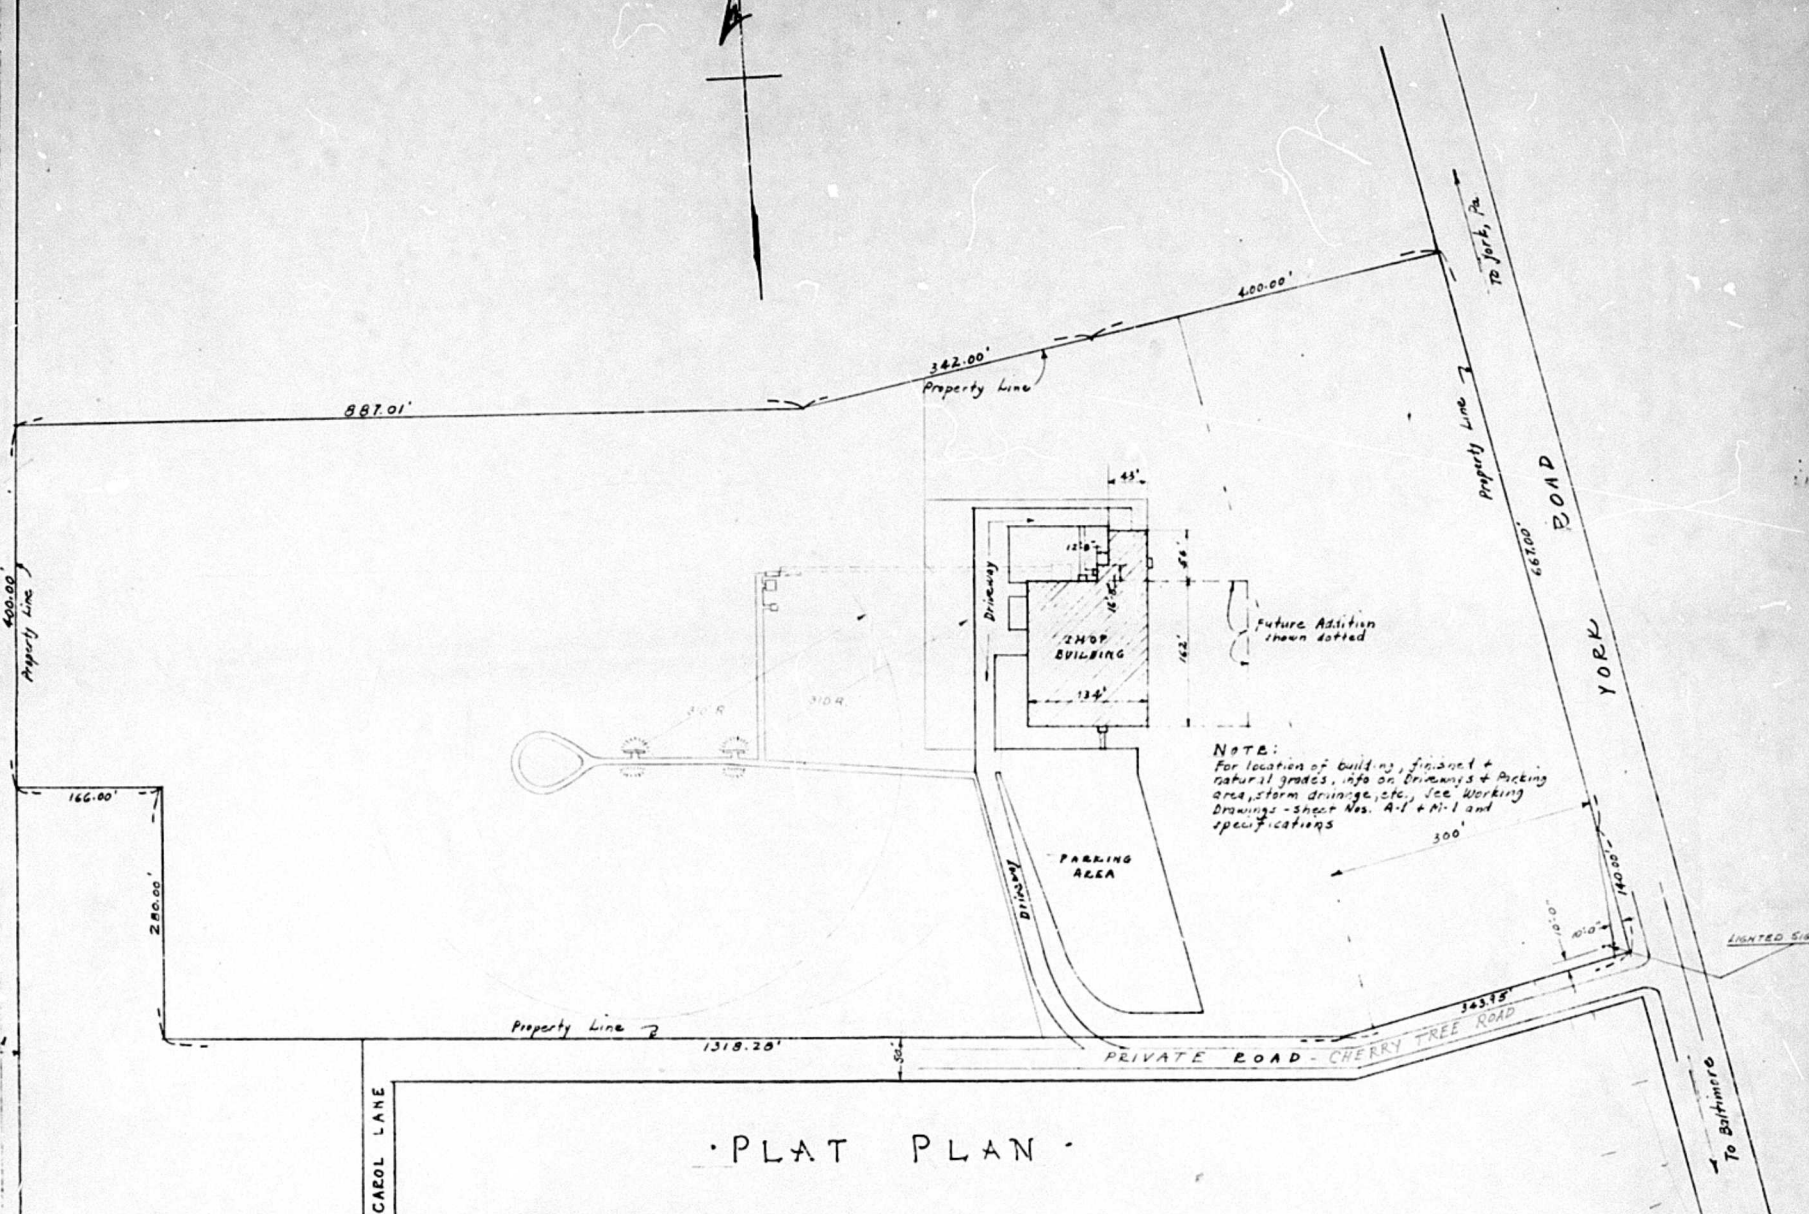

NOTE:
For location of building, fire and +
natural grades, info on Driveways + Parking
area, storm drainage, etc., See Working
Drawings - sheet Nos. A-1 + A-1 and
specifications

PLAT PLAN

FACILITIES FOR AIRCRAFT ARMAMENTS, INC.

SUBSIDIARY OF HAYES MANUFACTURING CORPORATION
YORK ROAD — TEXAS — BALTIMOR COUNTY, MARYLAND

Scale 1"=100'-0"
Date October 15, 1953

CYRIL H. HEBRANK
208 Lexington St., Baltimore 2, Md.