


Road.
 Remarks:
 Posted by: Blaise K. Hummel Date of return: 9-22-55

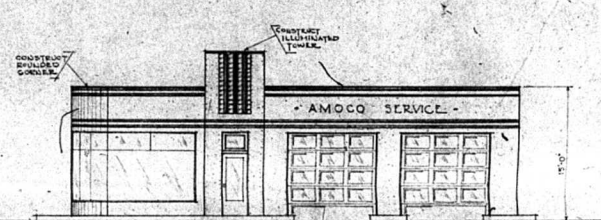

NOTE
SEE GRADE SHEET FOR LOCATION OF DWELLINGS
& TREES TO BE REMOVED

Location 1008 EASTERN AVE. OAKTON, MD.		
Officer EMB. 1371	Det. EMB. W.	Ass't
Driver/Operator	Transit	Checked
APPROVED		
18		
FILE	DR. NO. 1195	
DATE PRINTED		

N 00° 45' 21" W 150.00 FT

3' 0" 39' 29" W 184.45 FT
3' 0" 10' 11" E 100.00 FT

NOTE:
ALL SLOPES TO BE DERIVED

SLOPE 15:1 TO
EXISTING GRADE

GRADE & SLOPE

PARALLEL JOPPA ROAD

END BLACKTOP PAVING

1-CM. RED LITE &
P.U.E.


ERECT RANCH TYPE WOOD FENCE
50' 11" IN FROM EDGE OF PAVING

SLOPE 15:1 TO
EXISTING GRADES

END BLACKTOP PAVING

50' 10"

1-CM. RED LITE
& P.U.E.

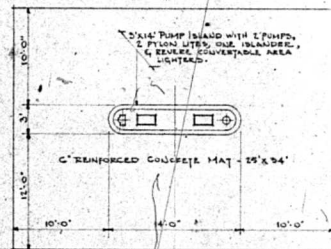

FUTURE PROPERTY LINE

EXISTING PROPERTY LINE

PIPE

BLACKTOP APPROACH

10" THICK CONC. CURBING
SHOULDER (TYPICAL)


WATER MATR.

GRAVEL

BLACKTOP APPROACH

JOPPA ROAD

APPROXIMATE LOCATION OF 12" WATER LINE

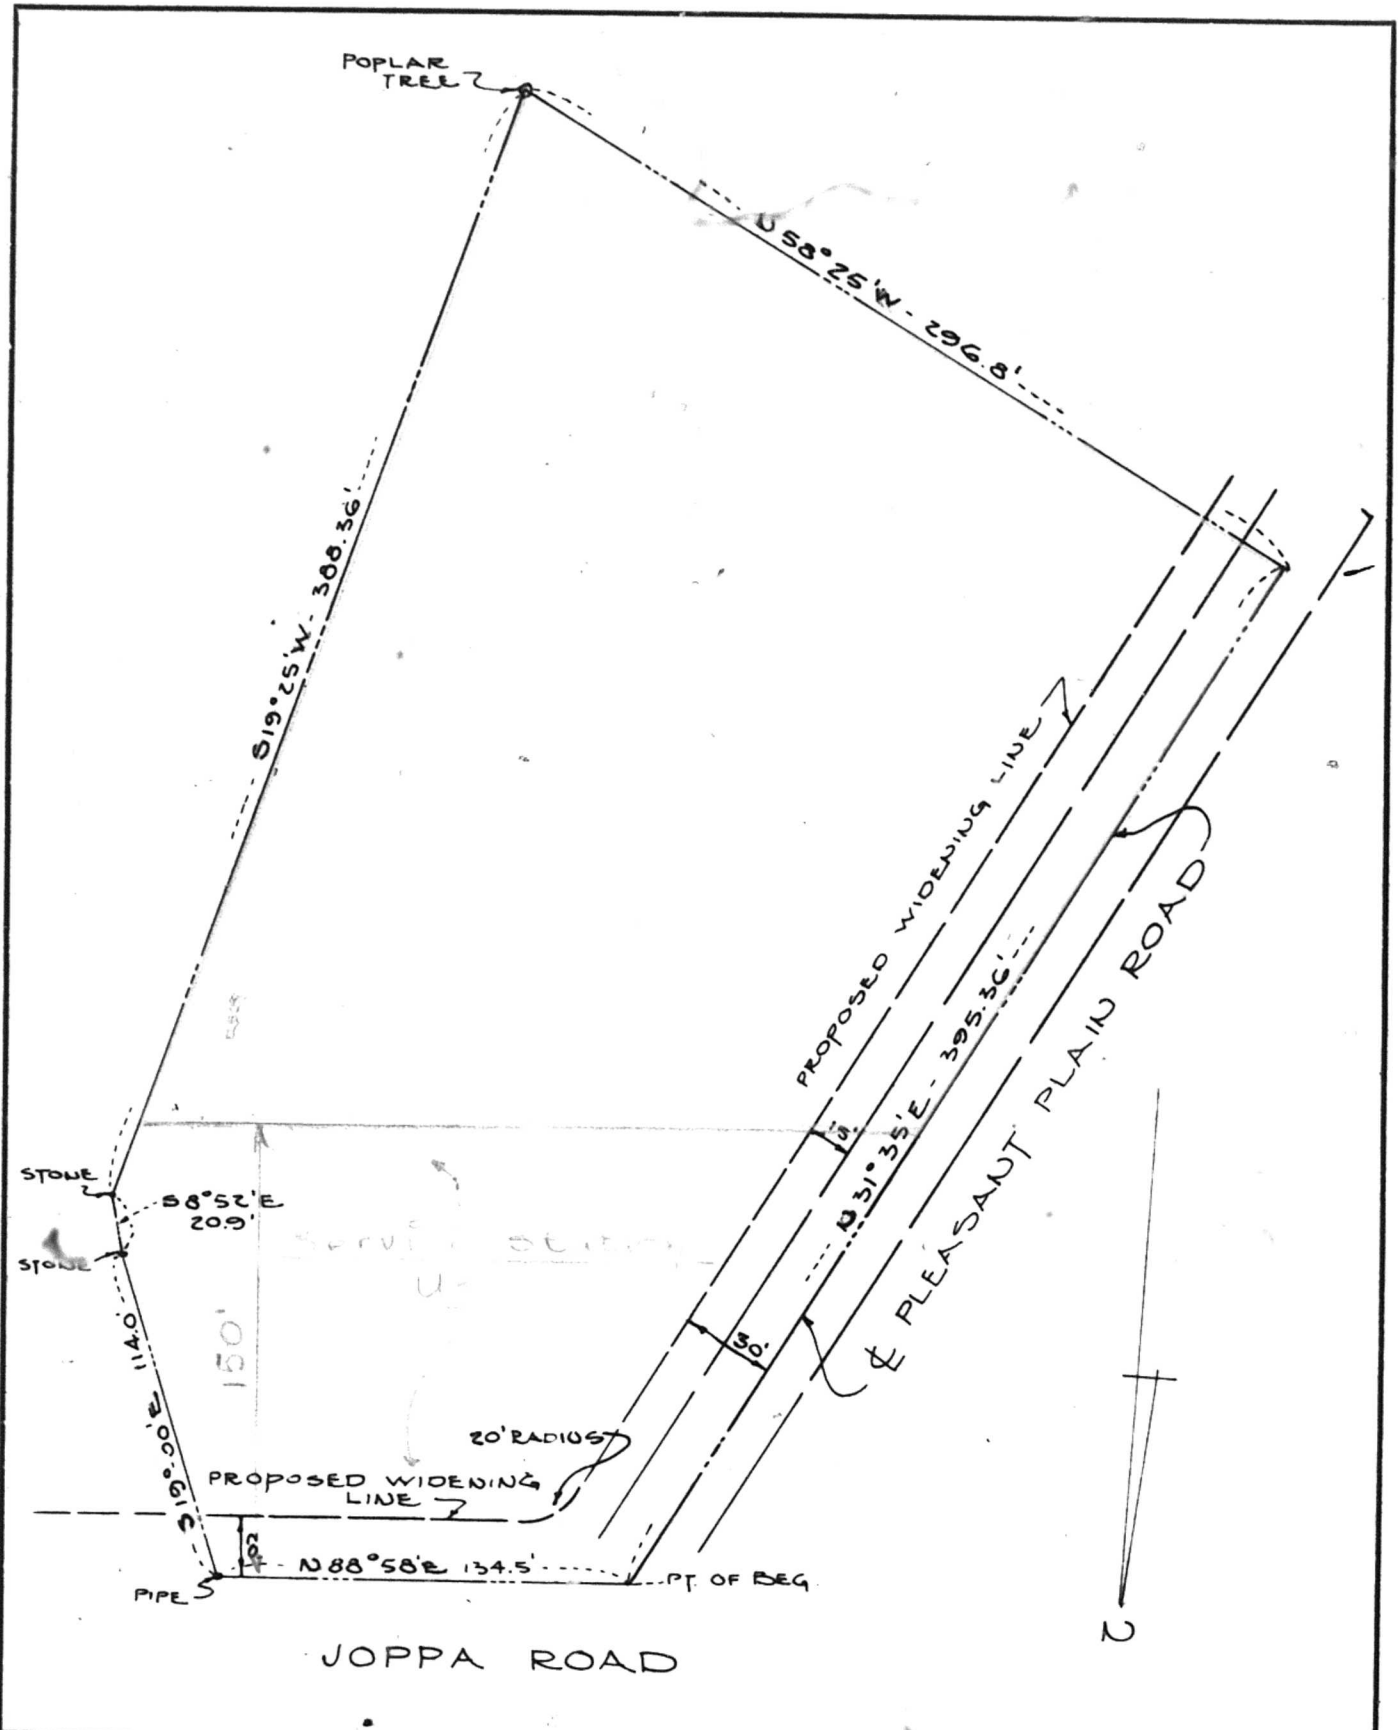

Mark	DESCRIPTION	Made by	Date	Checked
	ALTERATIONS			

THE AMERICAN OIL COMPANY
 PLAT TO ACCOMPANY
 LEASE ST. MARY E.
 BINGHAM & THE
 AMERICAN OIL CO.
 SCALE - 1" = 60'-0" 2-20-52

Location 1001 EASTERN AVE., DALTO.		
Office DIV. NO. 1	Dept. ENG'R.	App'n
Drawn ACW	Traced	Checked
APPROVED		
10		
FILE	DR. NO. PP 1179	
DATE PRINTED		