


MICROFILMED

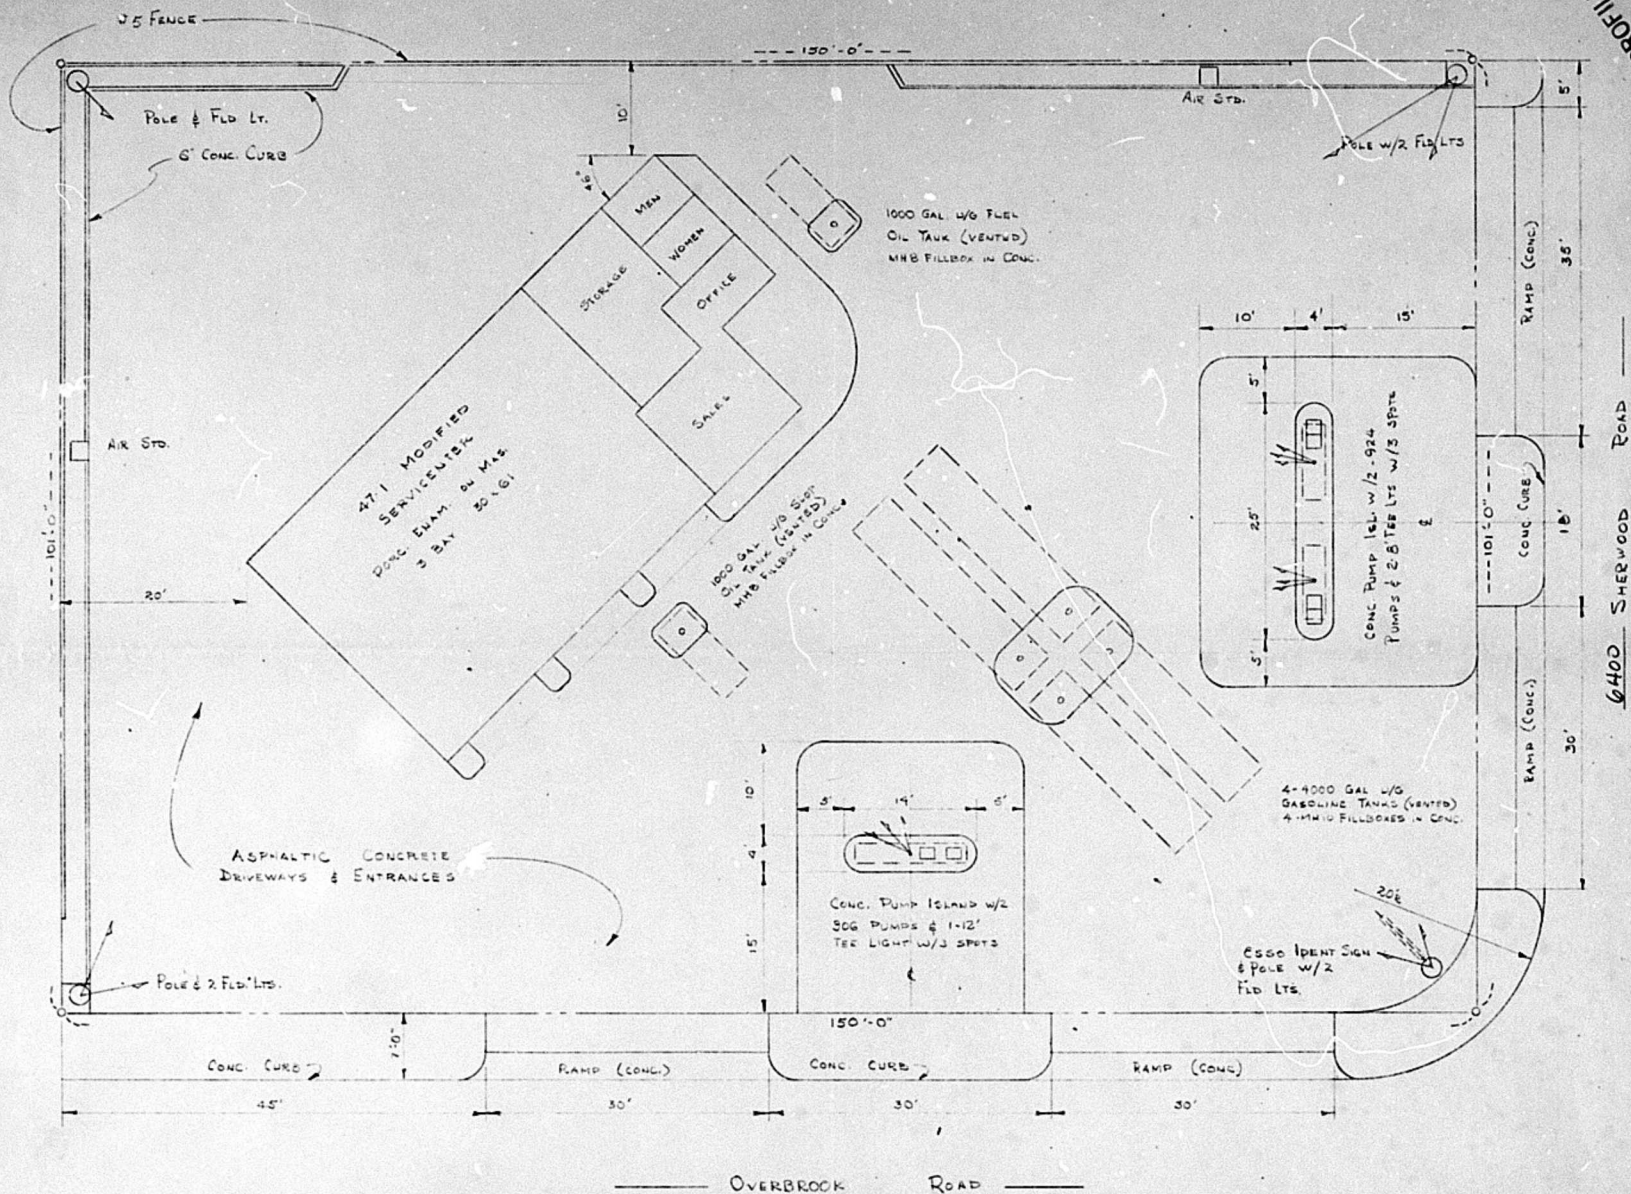

PROPOSED SERVICENTER
SHERWOOD & OVERLOOK ROADS
BALTIMORE, MARYLAND
ESSO STANDARD OIL CO., C&M DEPT, BALTO, MD
DECEMBER 19, 1955 PREL DWG 238 - CC