


Remarks: _____
 Posted by: George R. Hammond Date of return: 8-9-56

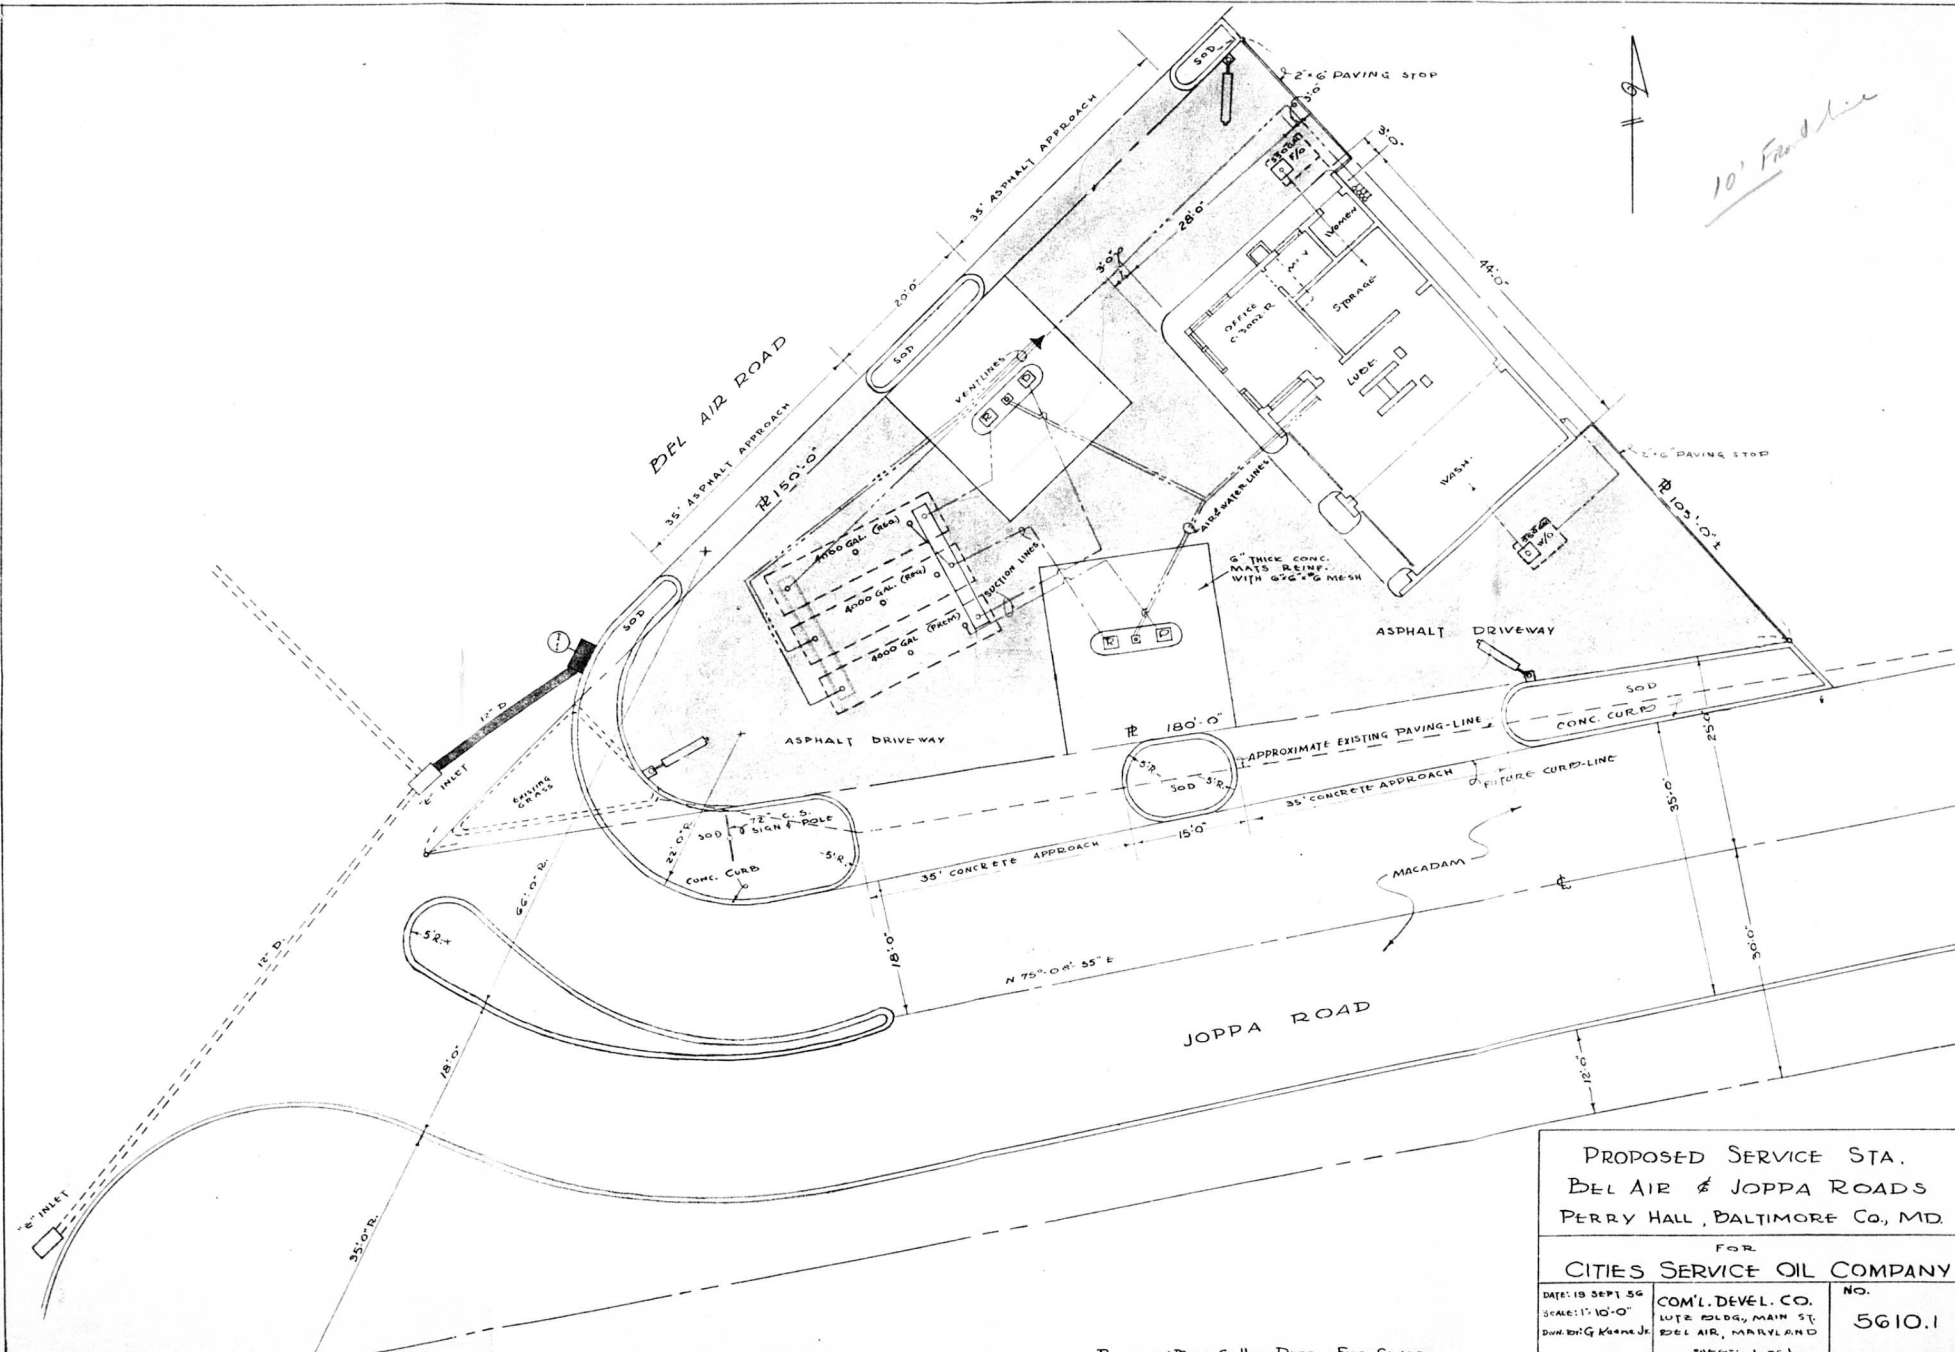

10' Front Line

PROPOSED SERVICE STA. DEL AIR & JOPPA ROADS PERRY HALL, BALTIMORE CO., MD.		
FOR		
CITIES SERVICE OIL COMPANY		
DATE: 19 SEPT 56	COM'L. DEVEL. CO.	NO.
SCALE: 1" = 10'-0"	1015 BLDG., MAIN ST.	5610.1
DRAWN BY: G. K. H. JR.	BEL AIR, MARYLAND	
	SHEET: 1 OF 1	