



Cost of Advertisement, \$.....

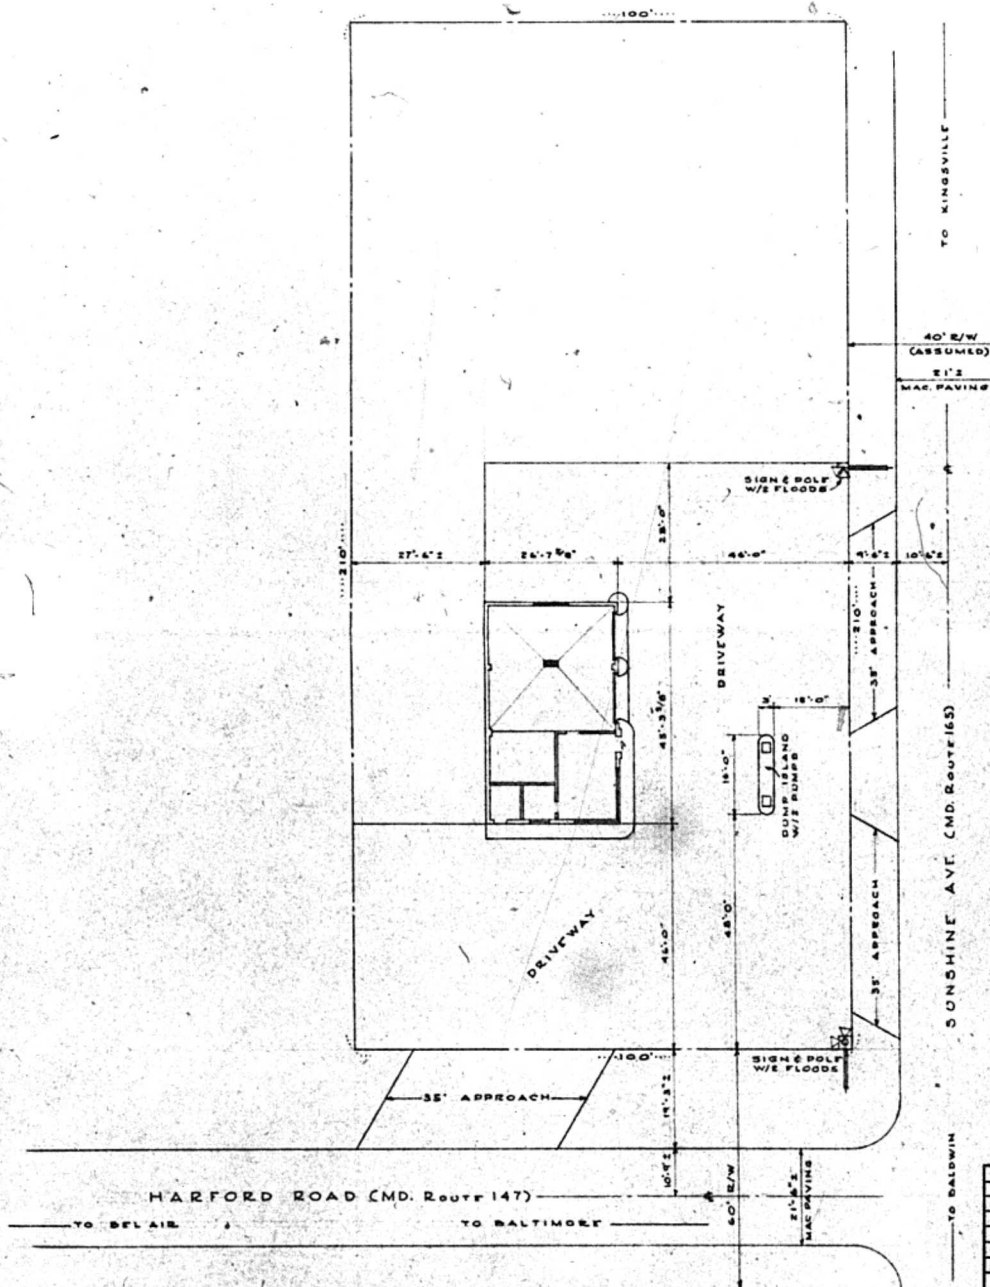

PLAY FOR ZONING SHOWING APPROX. LOCATION OF PROP'D. REAL ESTATE IMPROVEMENTS HARFORD RD. & SUNSHINE AVE. BALTIMORE COUNTY, MARYLAND					Location <table border="1"> <tr> <td>Office</td> <td>Dist.</td> <td>App't</td> </tr> <tr> <td>Drawn</td> <td>Traced</td> <td>Checked</td> </tr> </table>			Office	Dist.	App't	Drawn	Traced	Checked
Office	Dist.	App't											
Drawn	Traced	Checked											
APPROVED FILE					DR. NO.								
ALTERATIONS					DATE PRINTED								

SCALE: 1" = 20' 10-24-56

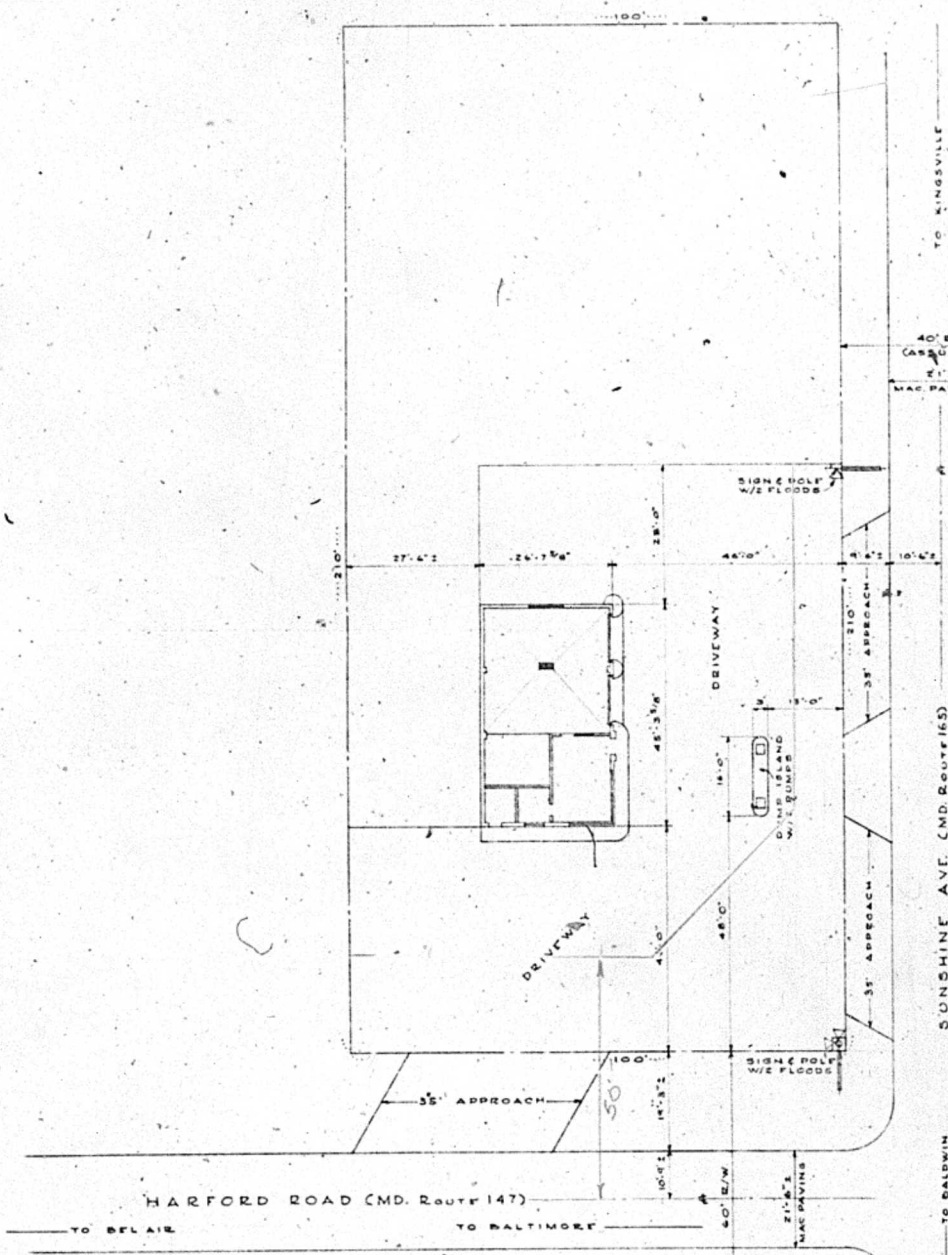

PLAN FOR ZONING SHOWING APPROX. LOCATION OF PROP'D. REAL ESTATE IMPROVEMENTS HARFORD RD. & SUNSHINE AVE. BALTIMORE COUNTY, MARYLAND				Location Office _____ Dist. _____ App'n _____ Drawn _____ Traced _____ Checked _____		
				APPROVED _____ 10		
				FILE DATE PRINTED _____		
				DR. NO. _____		
ALTERATIONS				SCALE: 1" = 20'		
10-24-56						