

PETITION FOR (1) ZONING RECLASSIFICATION
(2) SPECIAL EXCEPTION

To the Zoning Commissioner of Baltimore County:

I. OF ~~the~~ Thomas W. Barker & Vera T. Barker, his illegal owner.

Lots Nos. 136 and 137, Block "K" on Plat No. 4, of
Baltimore Highlands, Thirteenth Election District,
Plat Book No. 3, folio 50.

hereby petition (1) that the zoning status of the above described property be reclassified, pursuant to the Zoning Law of Baltimore County, from an R-6 Zone to an R-L Zone; and (2) for a Special Exception, under said Zoning Law and Zoning Regulations of Baltimore County, to use the above described property, for living quarters in Commercial building

Property to be posted as prescribed by Zoning Regulations.

I, or we, agree to pay expenses of the above reclassification and Special Exception, advertising, posting, etc., upon filing of this petition, and further agree to and are to be bound by the Zoning Regulations and Restrictions of Baltimore County, adopted pursuant to the Zoning Law for Baltimore County.

Willa Mae Zink Thomas D Parker
Willa Mae Zink Vera T Parker
Legal Owner
29 E. Ross Ave - St
Brooklyn - 79.
Address

\$38.00

Thank you.

52

RECEIVED
JAN 3 1957
COMMUNICATIONS SECTION
BY *[Signature]*
MICROFILMED

\$2.00

Thank you.

Zoning Commissioner
of Baltimore County

66.622 - 8.204

RECEIVED
AUG 20 1957
COMPTROLLER'S OFFICE
By *[Signature]*

MICROFILMED

**ZONING DEPARTMENT OF
BALTIMORE COUNTY
PETITION FOR ZONING
RECLASSIFICATION &
SPECIAL EXCEPTION
12TH DISTRICT**


[illegible]

THE COMMUNITY NEWS
Reisterstown, Md.
THE HERALD-ARGUS
Catonsville, Md.
THE COMMUNITY PRESS
Dundalk, Md.

No. 1 Newburg Avenue
CATONSVILLE, MD.

August 2 and 9 1957.
THE BALTIMORE COUNTYAN

By Karl J. Morgan
MICROFILMED Editor and Manager

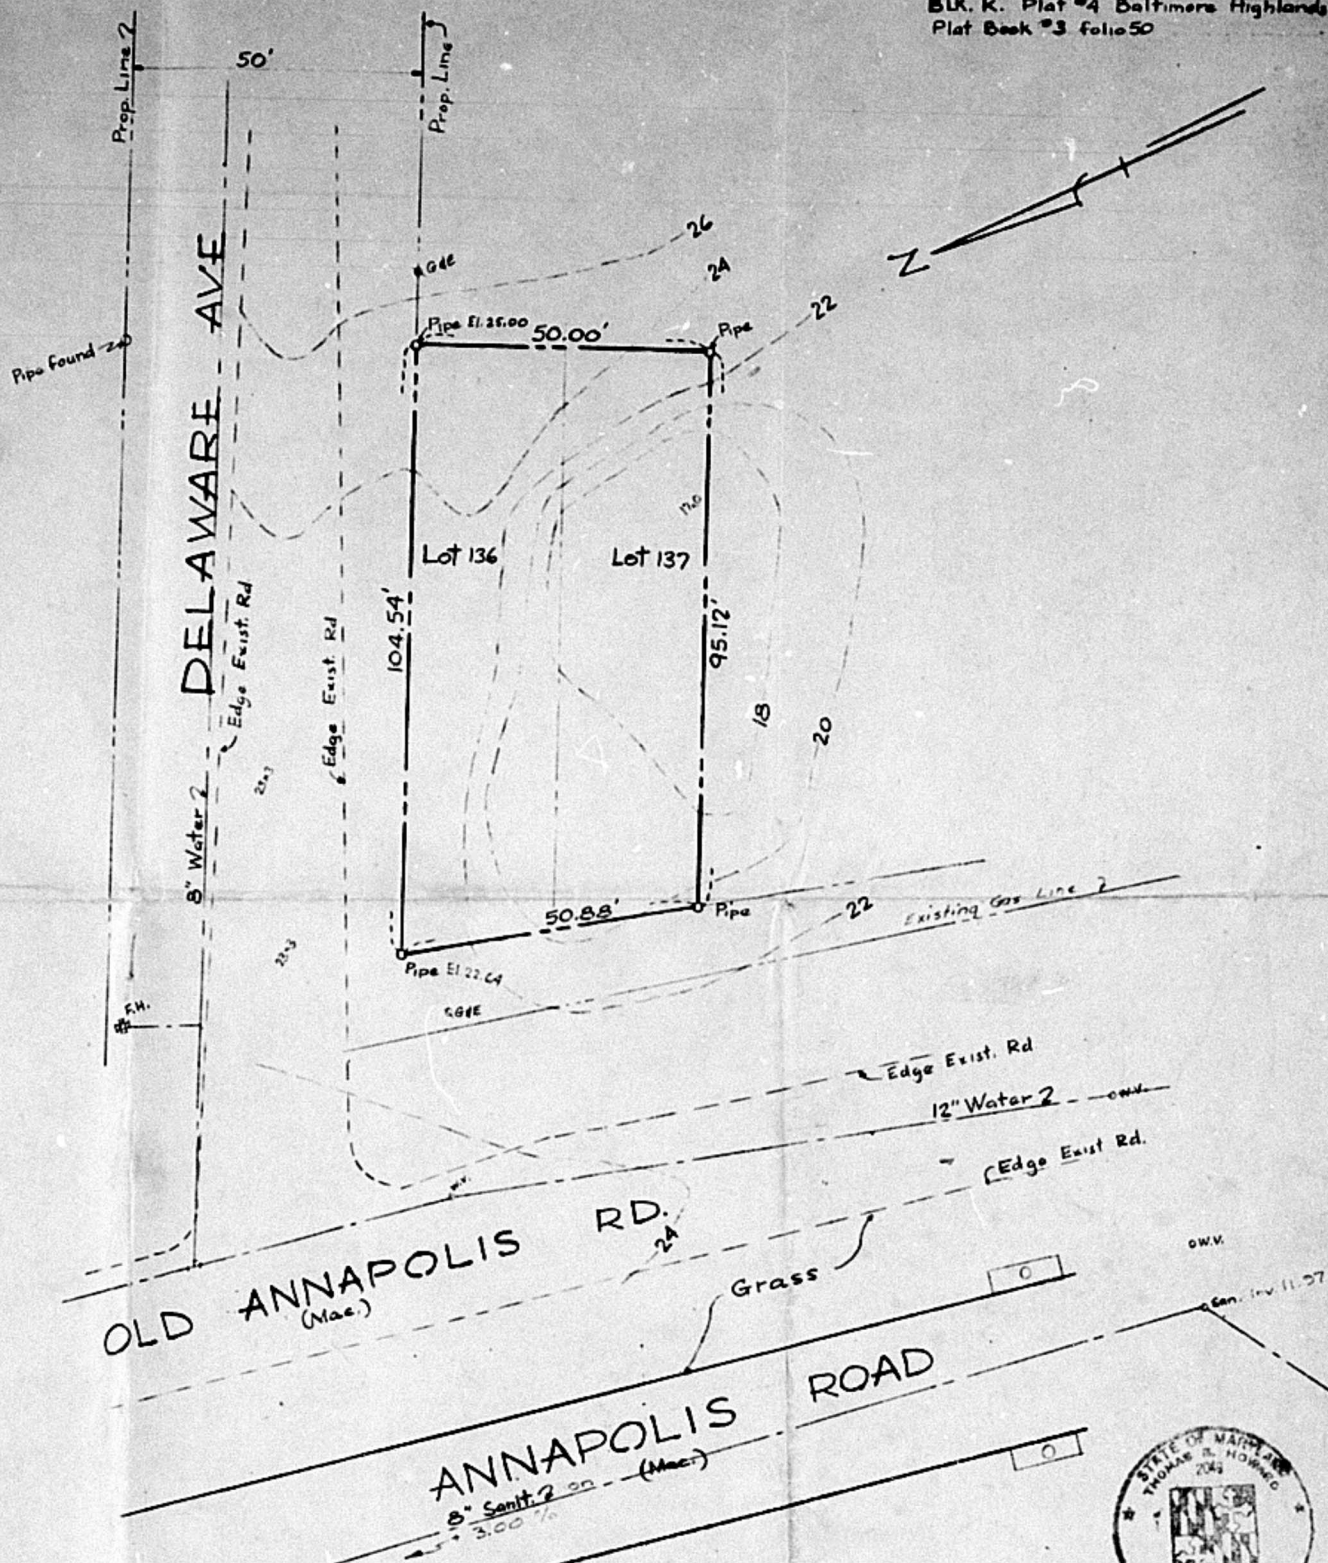

PROPERTY OF
MR. THOS. W. PARKER

#4220RX
MAP
#13

FILE NO 1579
DATE 5/14/57
SCALE 1"=20'-0"
DRAWN BY RC
CHK BY

MARYLAND
SURVEYING AND ENGINEERING CO., INC.
1300 NORTH CALVERT STREET
BALTIMORE 2, MARYLAND

