


RECEIVED  
JAN 20 1958  
COMPTROLLER'S OFFICE  
By *[Signature]*

PRINCETON CONSTRUCTION Co. Inc  
 4903 BELAIR RD  
 BALTO 6, MD  
 CL-A-5522

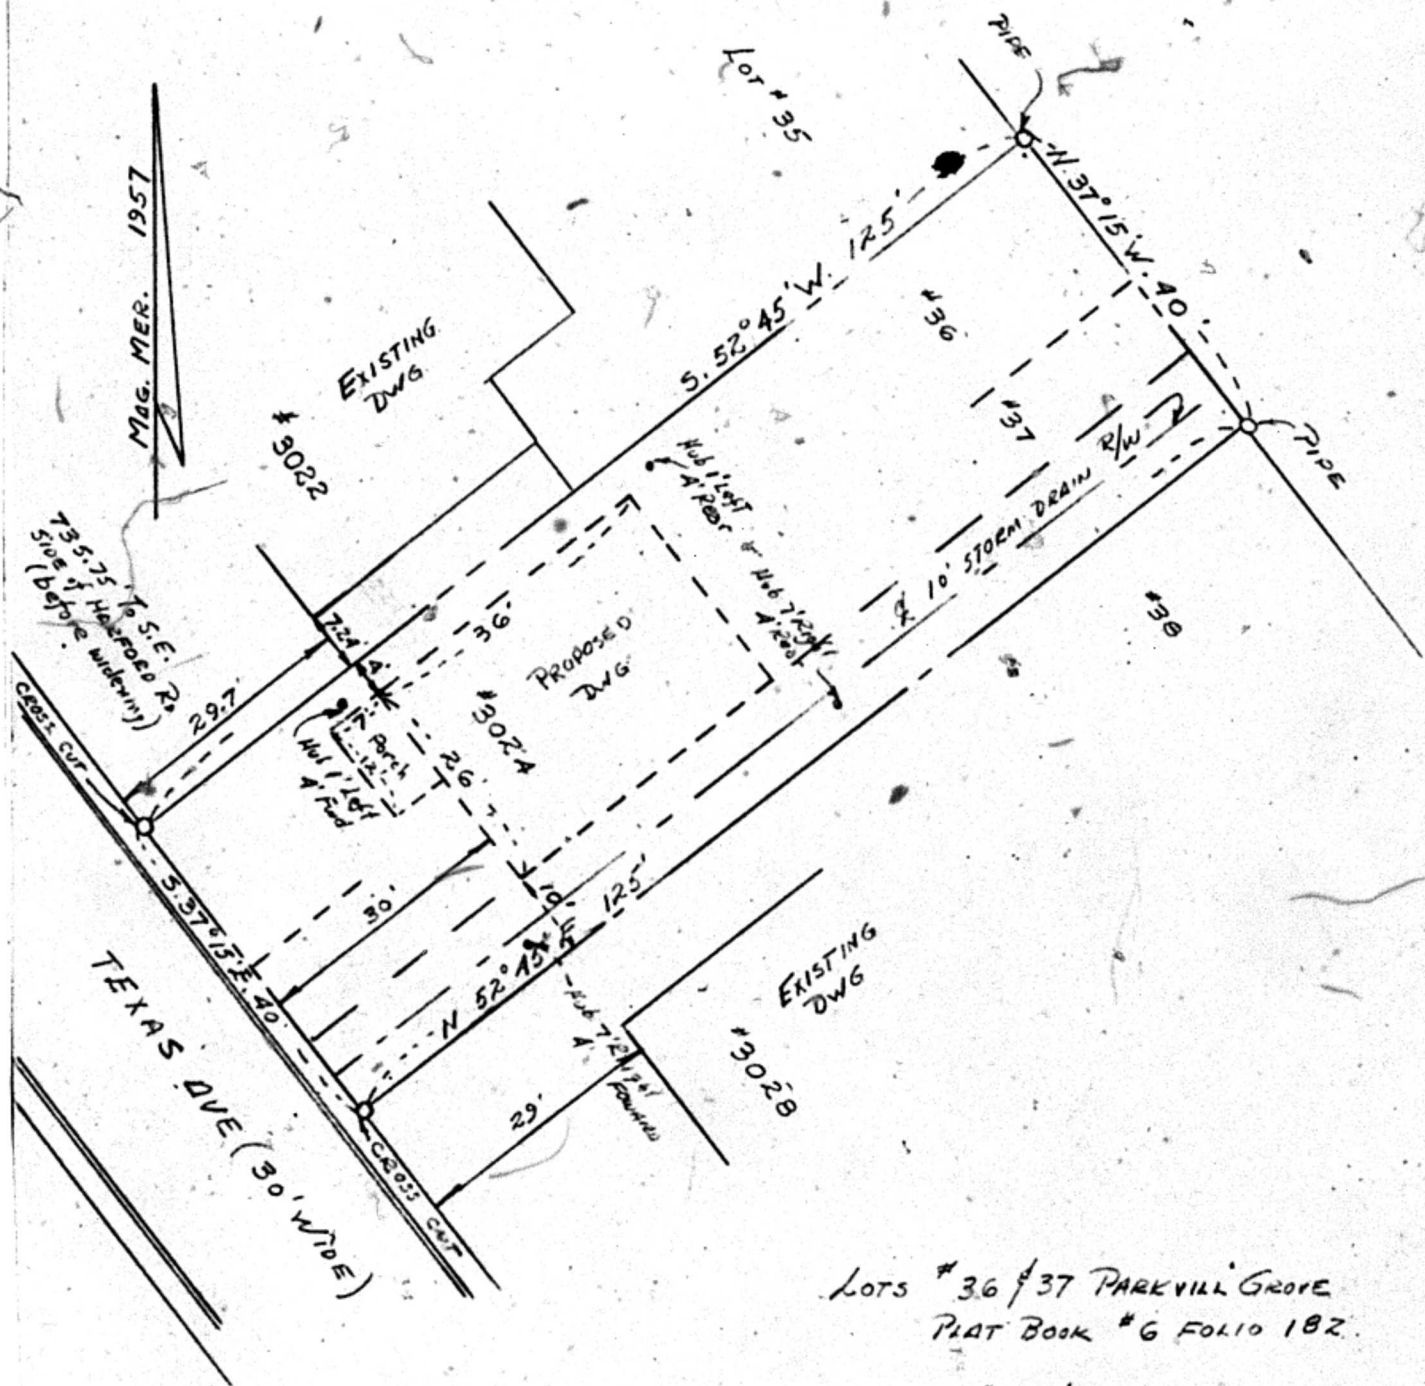

LOTS #36 / #37 PARKVILLE GROVE  
 PLAT BOOK #6 FOLIO 182.

SCALE 1"=20'

DATE 12/11/57

DRAWN BY Victor J. Magliocco