


Cost of Advertisement, \$.....

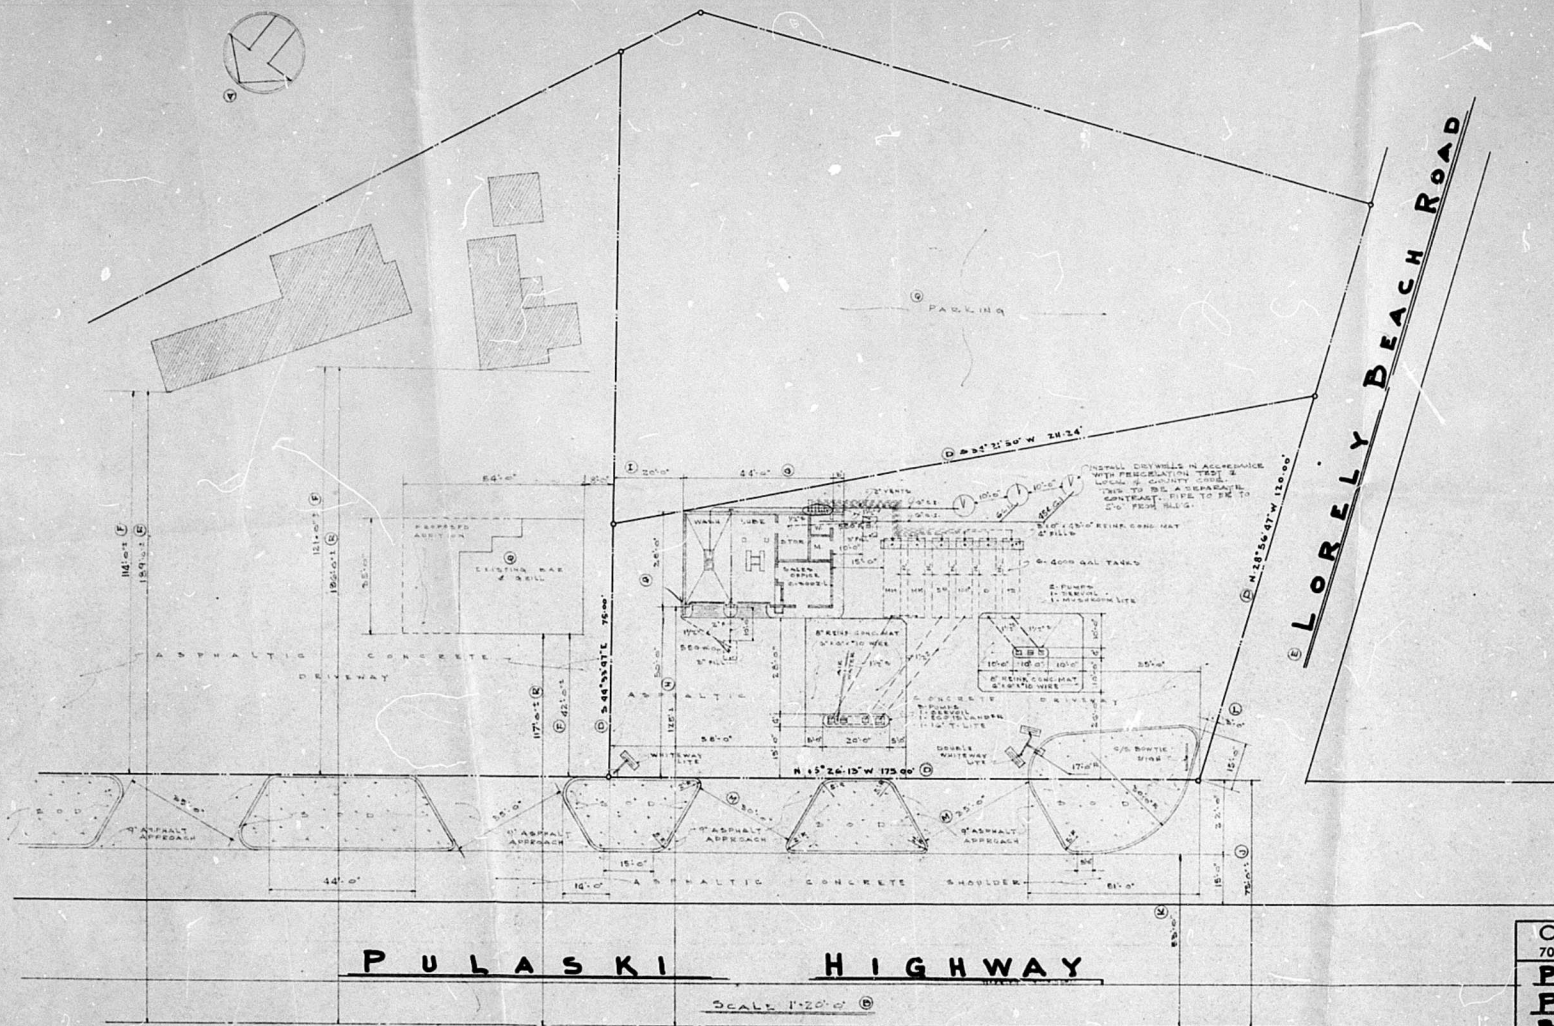

- ① ELECTION DISTRICT #11
- ② NONE
- ③ BUSINESS ROADSIDE
- ④ VACANT
- ⑤ GASOLINE SERVICE STATION
- ⑥ BUSINESS ROAD
- ⑦ GASOLINE SERVICE STATION
- ⑧ 15,070 SQUARE FEET

#4473-X

CITIES SERVICE OIL COMPANY
70 PINE ST. ENGINEERING DEPARTMENT NEW YORK CITY
PROPOSED LOCATION
PULASKI HWY. LORELY
BEACH ROAD BALTIMORE

DATE 5-24	DESIGN	APPROVED	NO. 14-C5-91
SCALE 1"=20'	STRUCT.		5809
DWN. BY G-M.	CHKD.		
PREV. NO.		SHEET	

THIS DRAWING IS NOT TO BE USED FOR CONSTRUCTION OR ORDERING OF MATERIAL UNLESS IT IS APPROVED.

