



cc: Planning (Mr. Stirling)

Dogwood Road

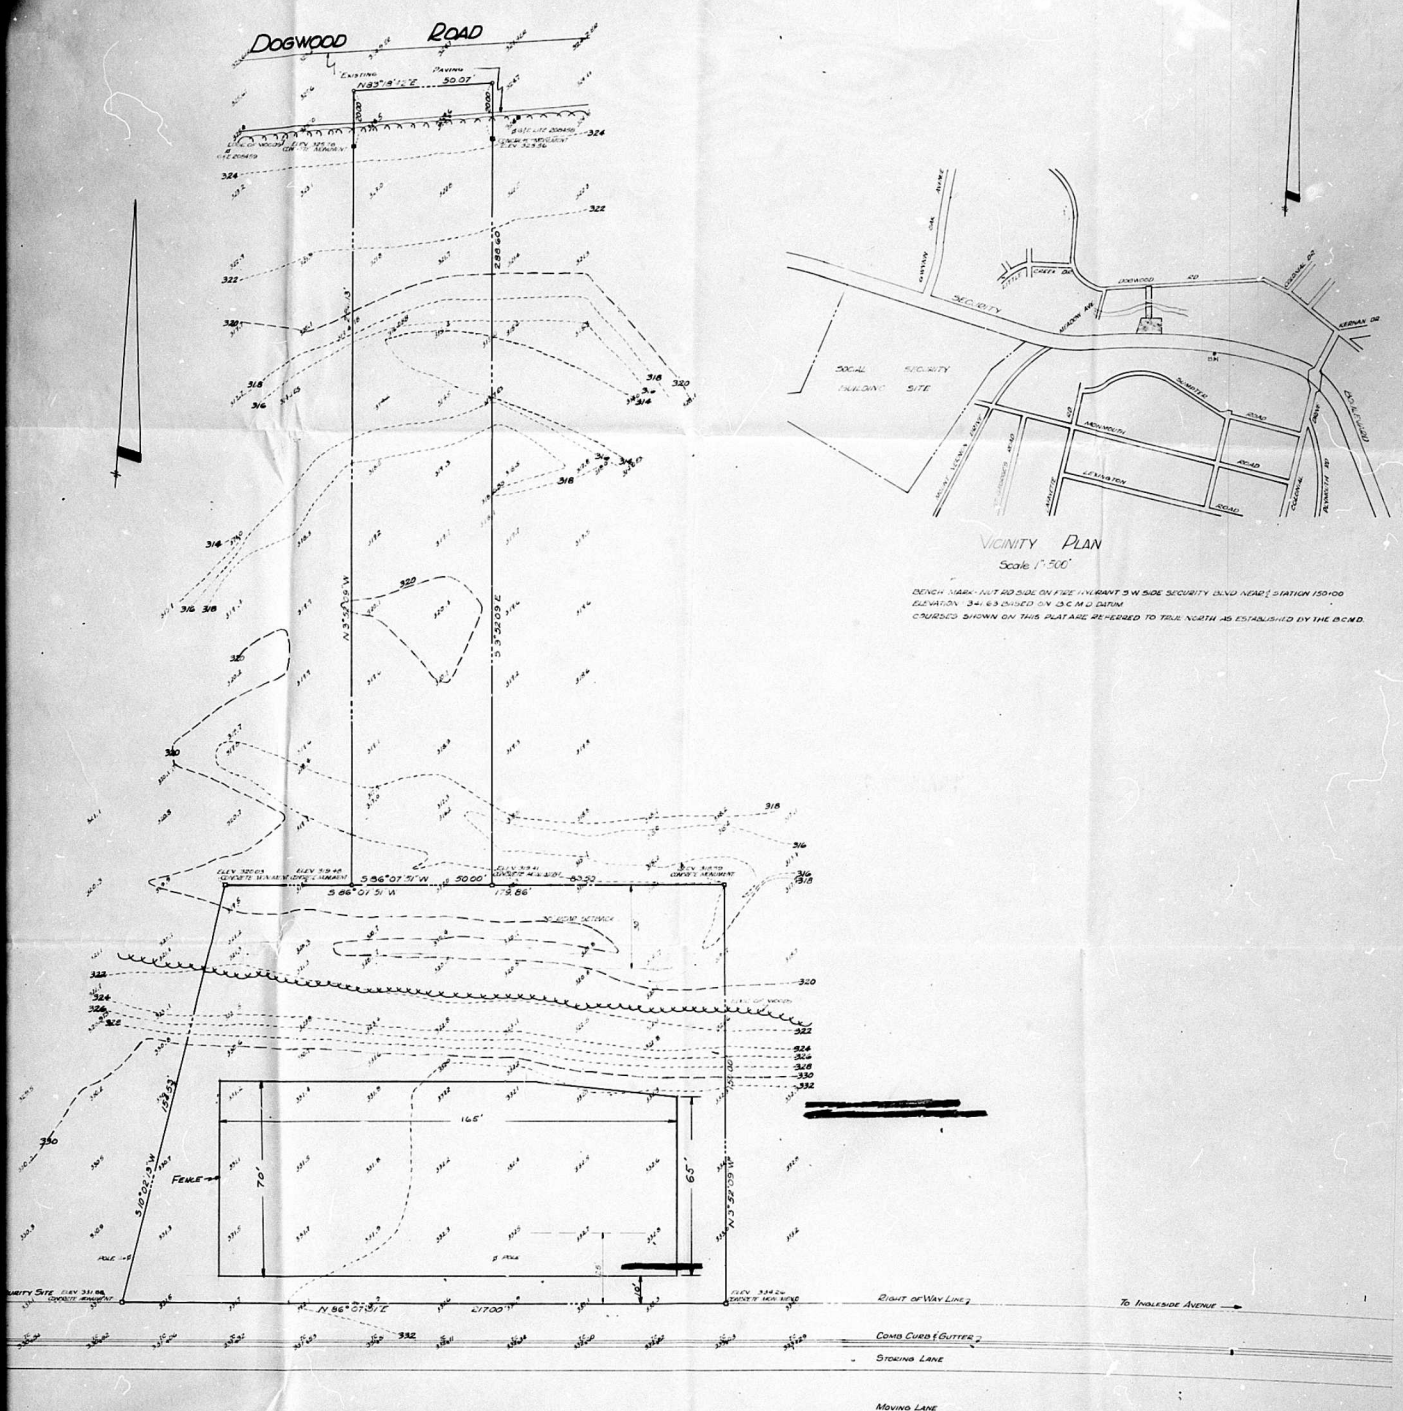

VICINITY PLAN
Scale 1"=500'


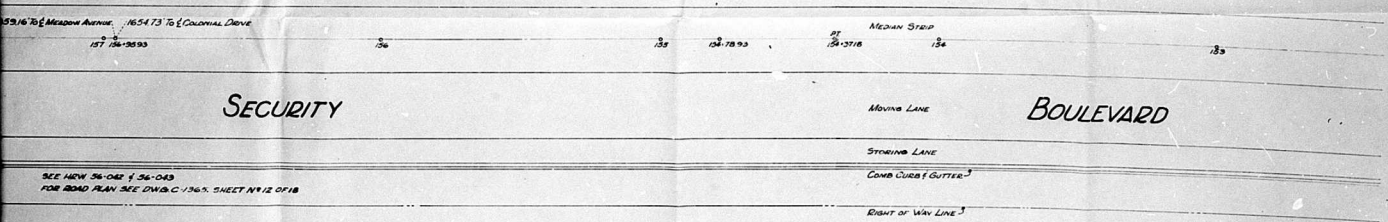


TOPOGRAPHIC SURVEY FOR BALTIMORE GAS & ELECTRIC COMPANY

1ST ELECTION DISTRICT
SCALE: 1"=20'

BALTO. CO. MD.
JUNE 9, 1959

Dogwood Road

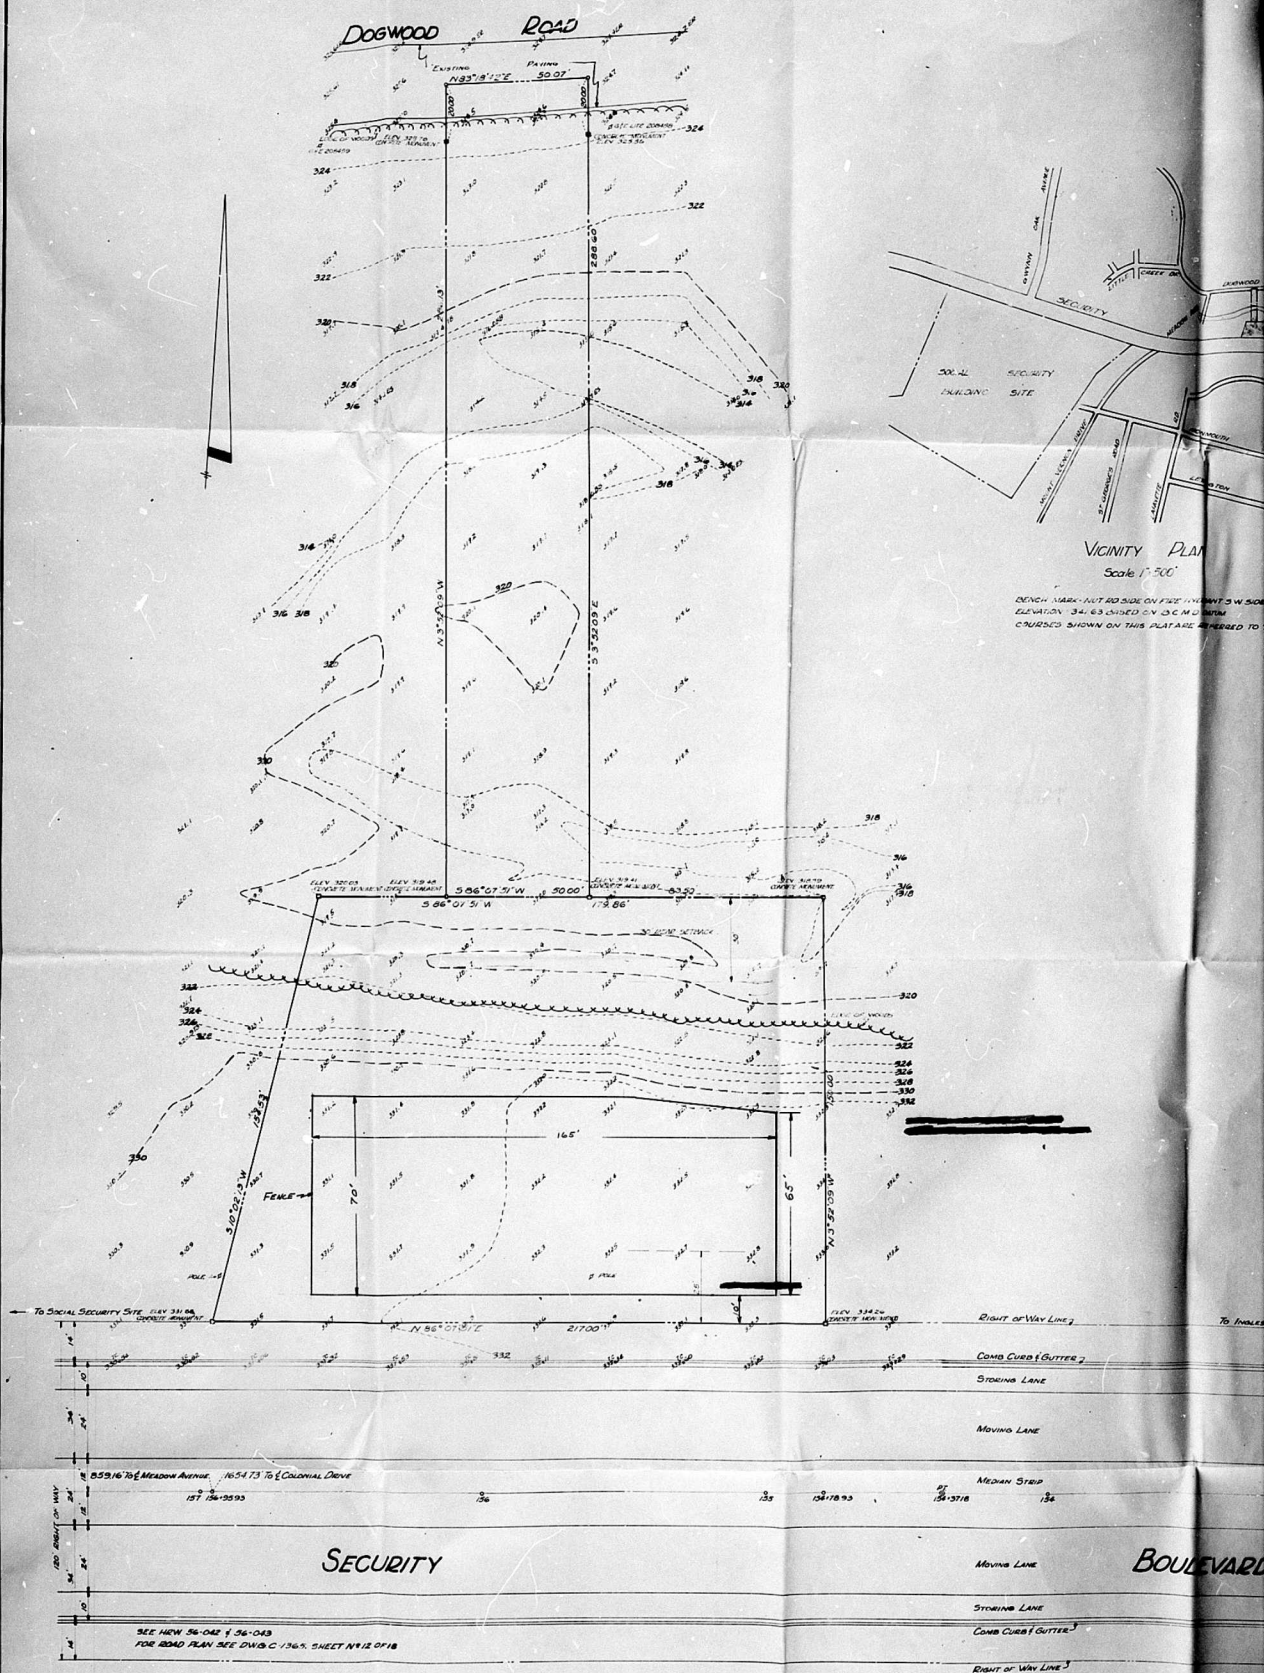

VICINITY PLAN
Scale 1"=500'

COURSES SHOWN ON THIS PLAN ARE REFERRED TO

TOPOGRAPHIC SURVEY FOR BALTIMORE GAS & ELECTRIC COMPANY

1ST ELECTION DISTRICT
SCALE 1"=20'

BALTO. CO. MD.
JUNE 9, 1959

FOR ROAD PLAN SEE DWG C-136% SHEET NR 12 OF 18

