


[illegible]

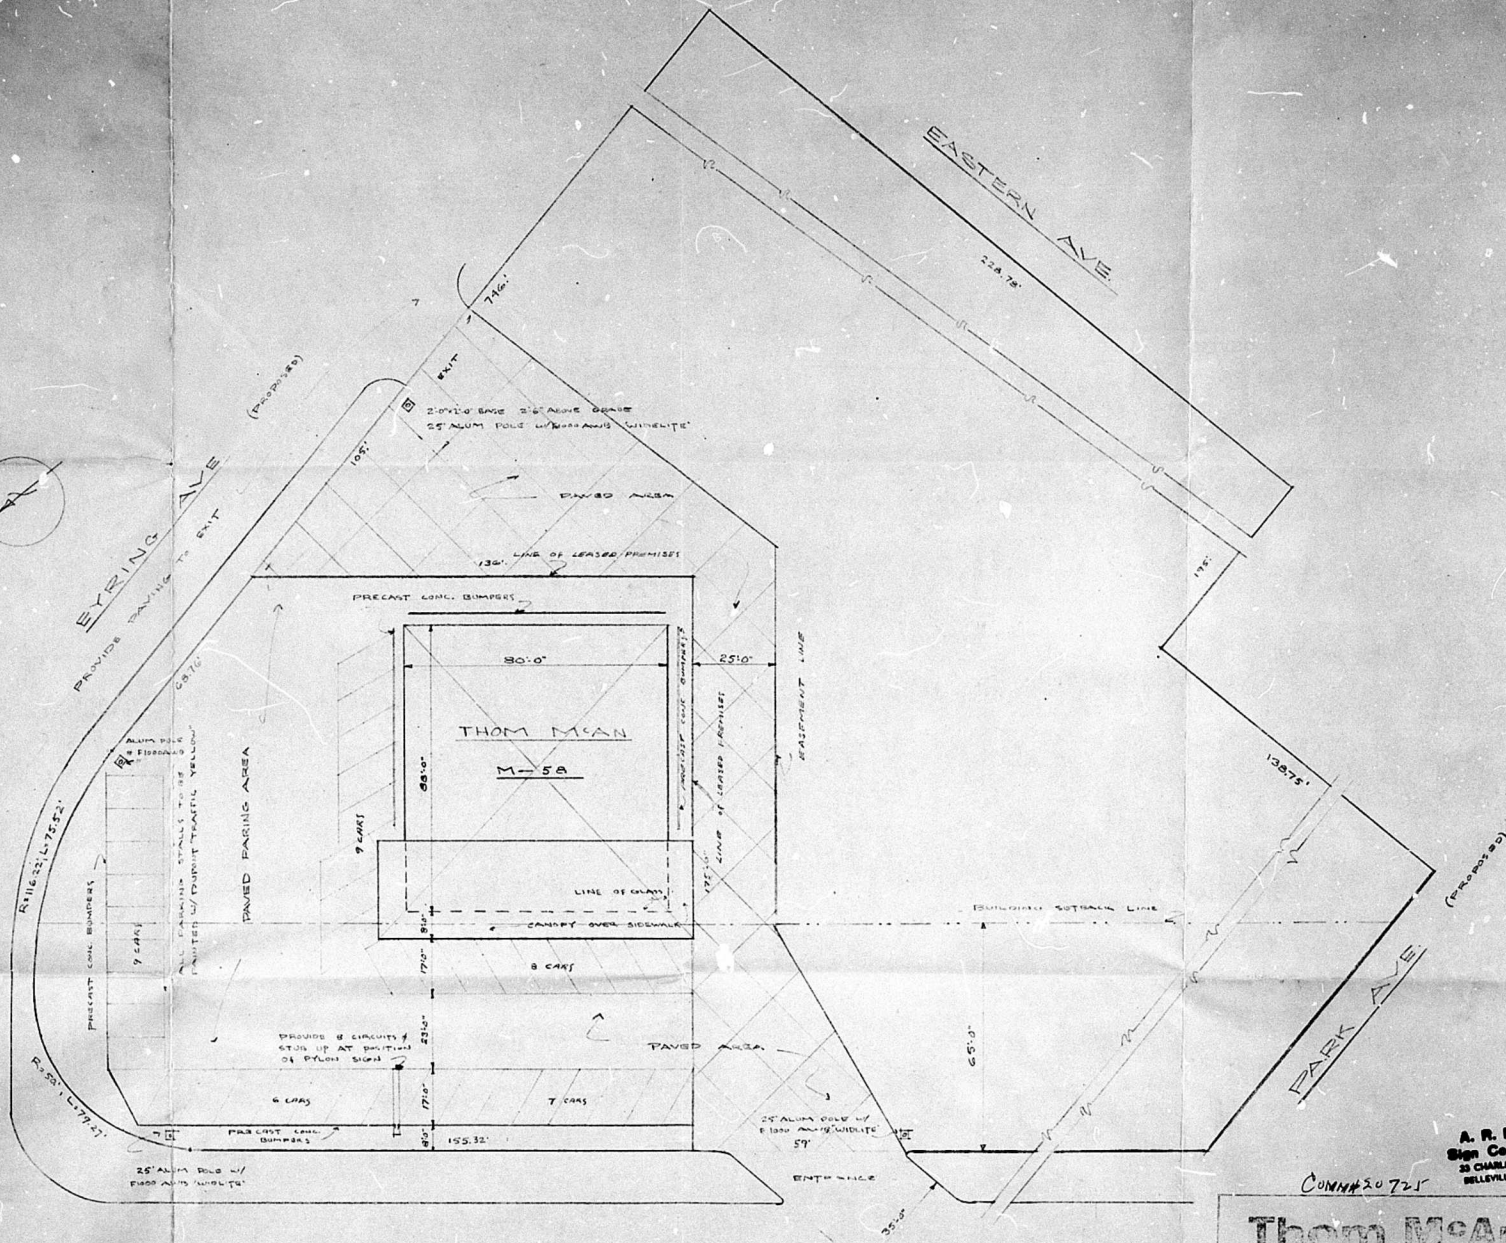

EASTERN BLVD

APPROVED:
EASTERN HOLDING CORPORATION
BY: _____
EASTERN BLVD. THOM McAN INC.
BY: _____

Thom McAn	
PLOT PLAN	
EASTERN BLVD & EYRING AVE	
ESSEX, MARYLAND	
DATE	12-15-58
DRAWN BY	D.B.
SCALE	1"=20'-0"
REV.	A
EXHIBIT	OF A.B.C.

A. R. ROTH
Sign Consultant
35 CHARLES STREET
BELLEVILLE 9, N. J.

COMM 20721