


District 12th Date of Posting 10-15-53
 Pledged for James H. Regulator
 Petitioner: Mr. Gerald Jackson
 Location of property: 16, County of Summit, Ohio, and Gros Point
Ohio
 Location of Signer: Southwest County of Summit, Ohio, Gros
Point
 Remarks:
 Posted by: Becky K. Hanna Date of return: 10-16-53

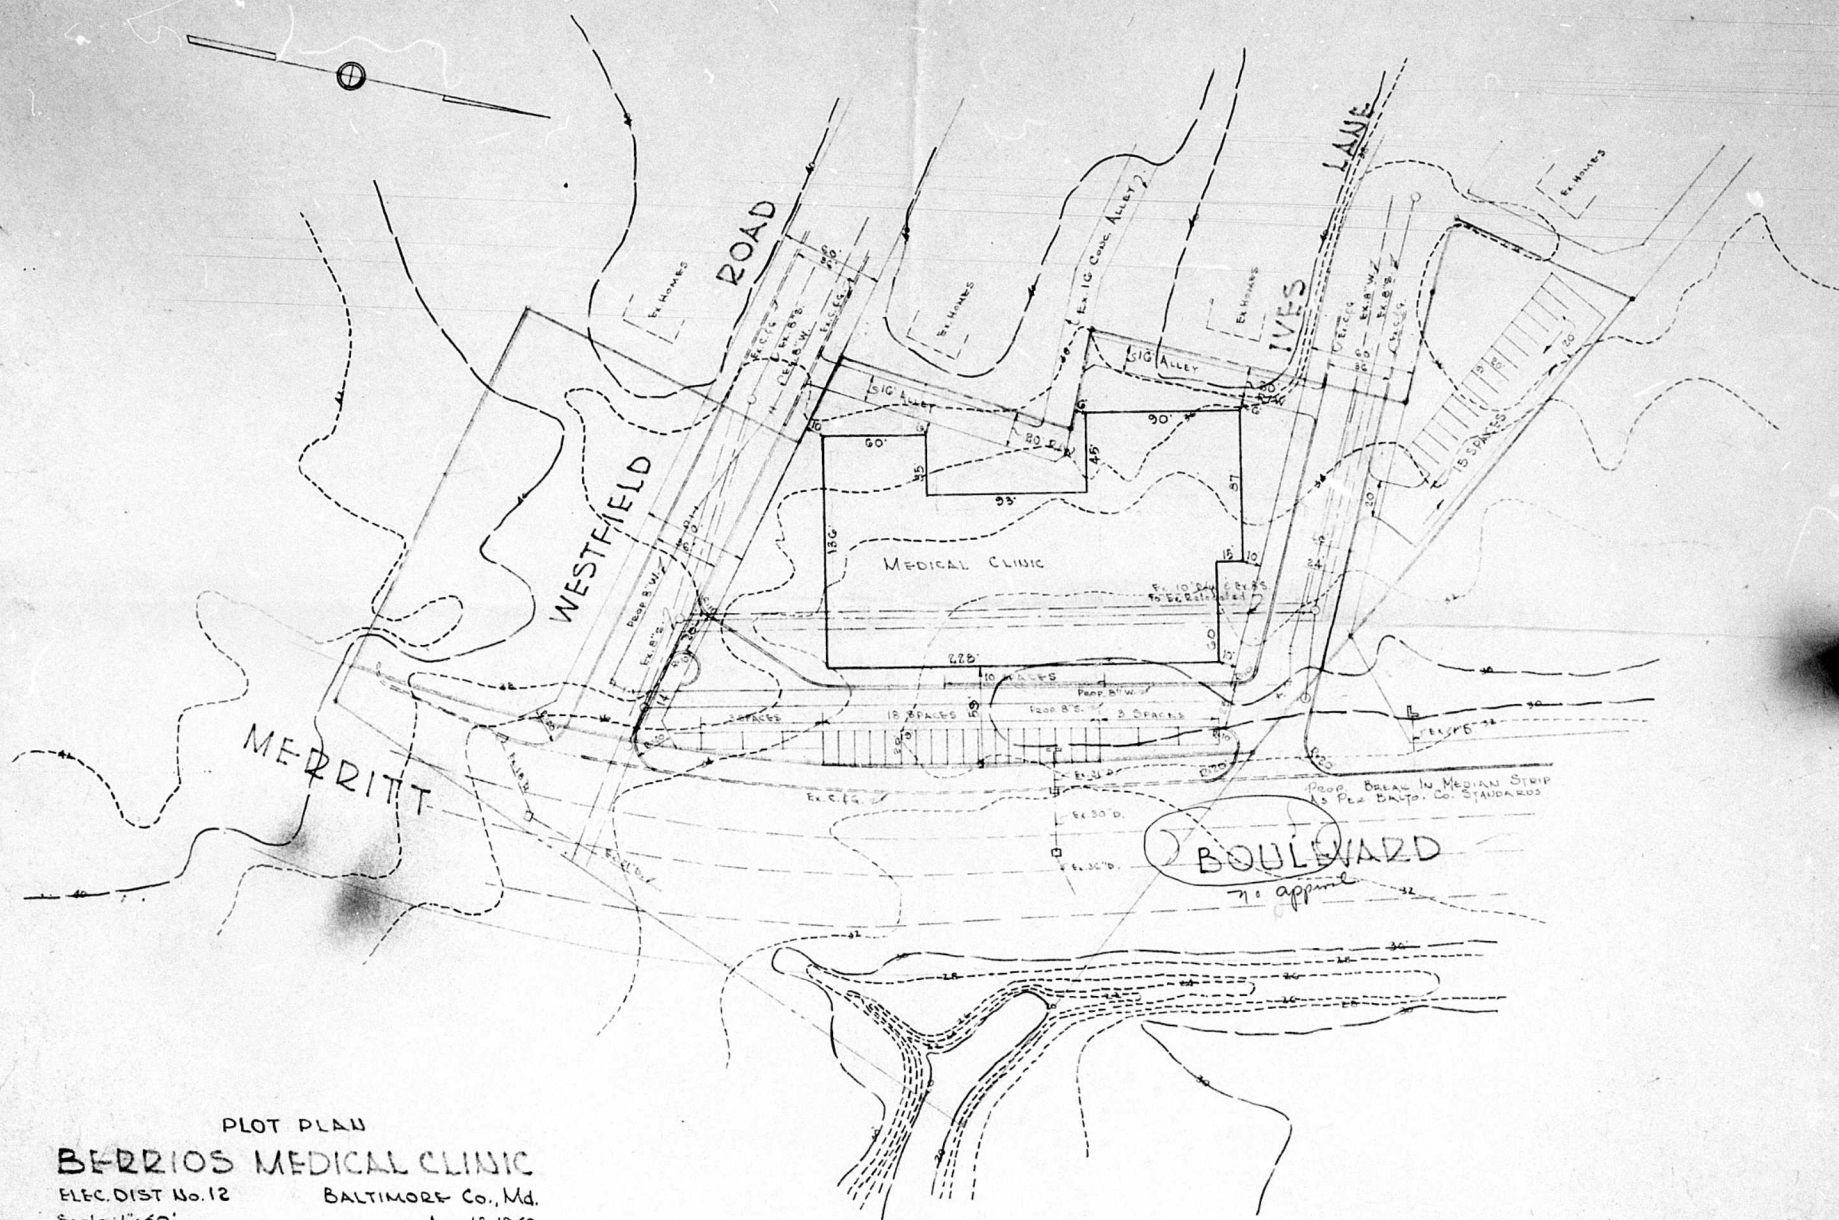

PLOT PLAN
BERRIOS MEDICAL CLINIC
 ELEC. DIST No. 12 BALTIMORE Co., Md.
 Scale: 1"=50' Aug. 13, 1959
 REVISED SEPT. 17, 1959

MATZ, CHILDS & ASSOCIATES, Inc.
 2129 N. CHARLES ST.
 BALTIMORE 18, Md.

OK LEO 9/24/59

