


Cost of Advertisement, \$.....


OFFICE BUILDING

509 East Joppa Road


JOPPA ROAD

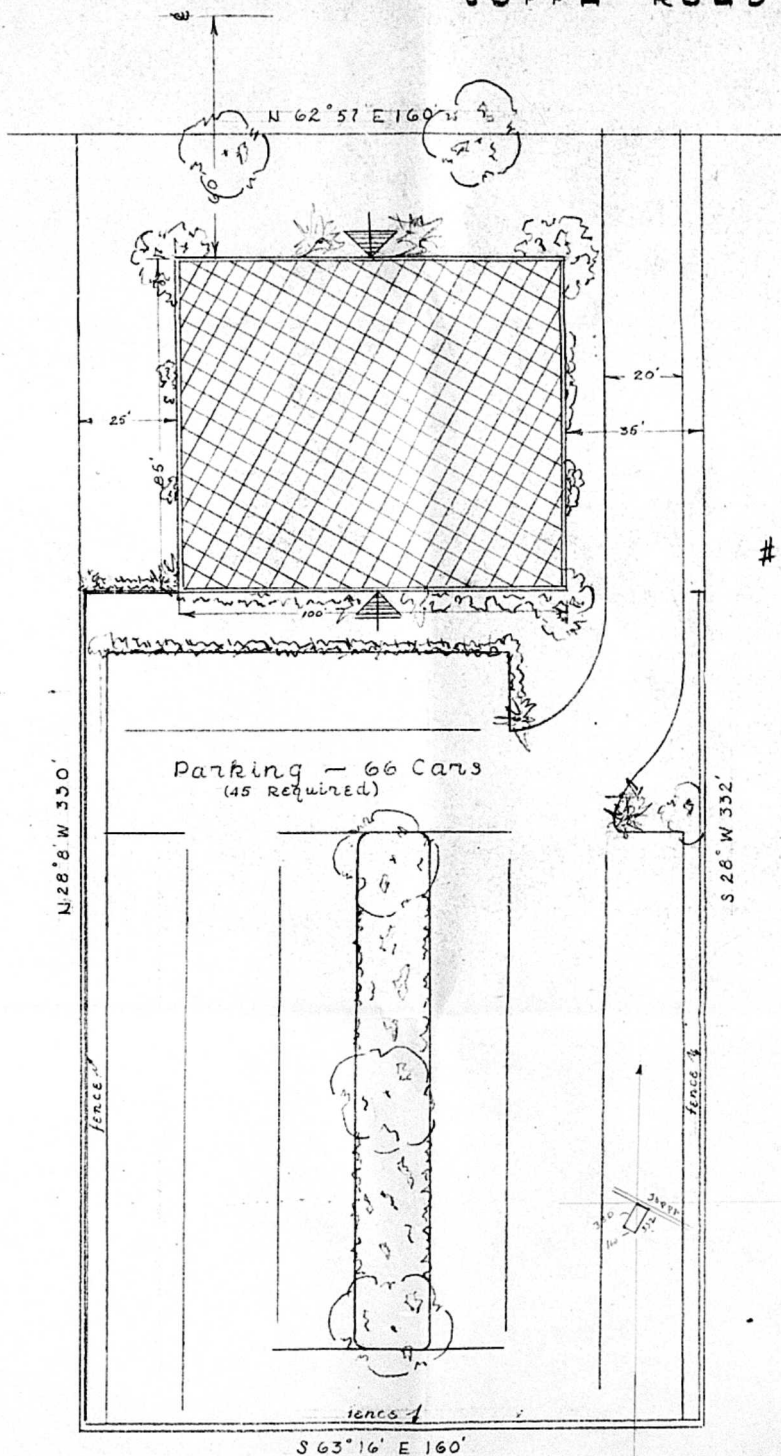

#4945X

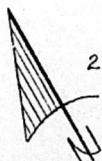

20 Scale

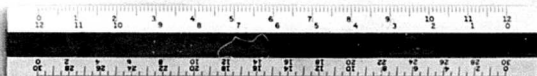

REVIEWED BY THE OFFICE
OF PLANNING - APPROVED
FOR FILING 2/20
DATE 4/8/66

Site Plan by Willemain