


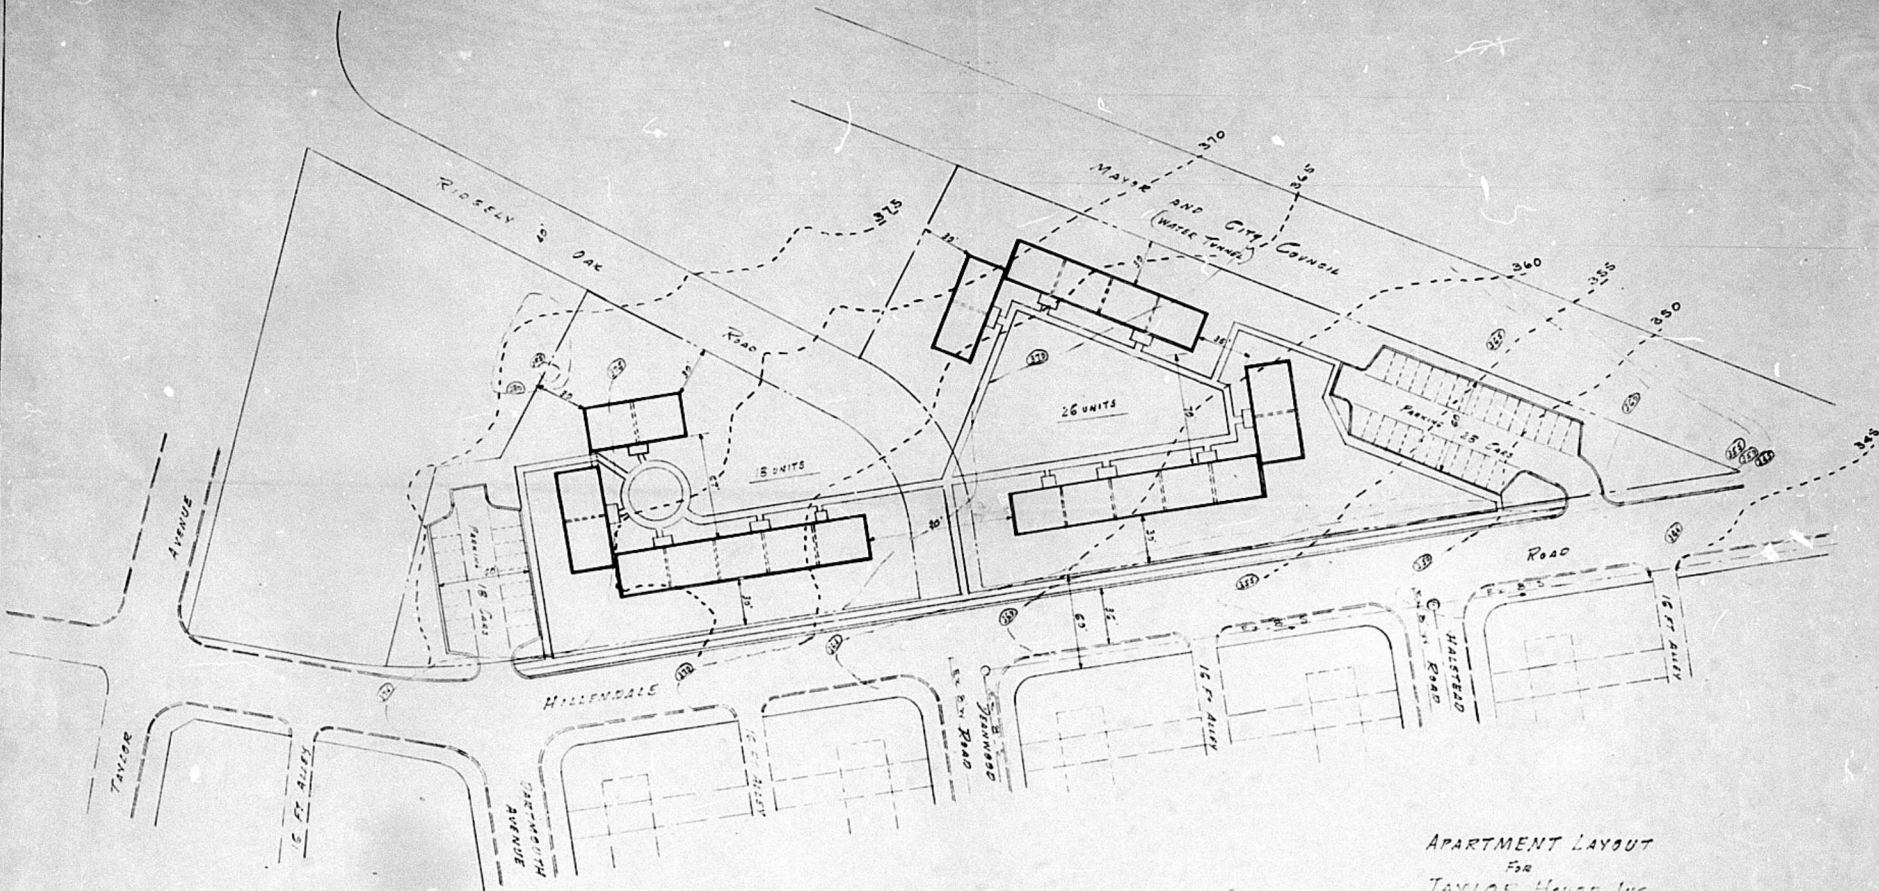

DENSITY CALCULATIONS

GROSS RESIDENTIAL ACREAGE --- 3.59 AC.
 NET RESIDENTIAL ACREAGE --- 2.83 AC.
 TOTAL NUMBER APARTMENTS --- 44
 GROSS RESIDENTIAL DENSITY --- 1226
 NET RESIDENTIAL DENSITY --- 1555
 NUMBER PARKING SPACES 46

APARTMENT LAYOUT For TAYLOR HOUSE INC.

BALTO. CO. MD. ELECT. DIST. #9

Scale 1" = 50'

JULY 1959

Rev. 7.8.59 Ex. 1 on Utilities
 Rev. 7.9.59 Orig. Type added

ea. 250 5/1/60

