
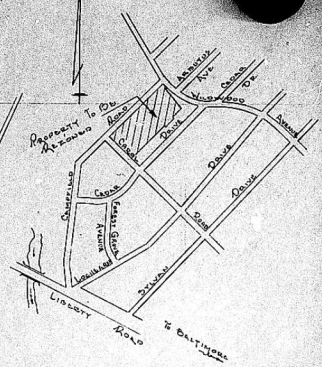


IMPORTANT: MAKE CHECKS PAYABLE TO BALTIMORE COUNTY, MARYLAND
MAIL TO DIVISION OF COLLECTION & RECEIPTS, COURT HOUSE, TOWSON 4, MARYLAND
PLEASE RETURN UPPER SECTION OF THIS BILL WITH YOUR REMITTANCE.

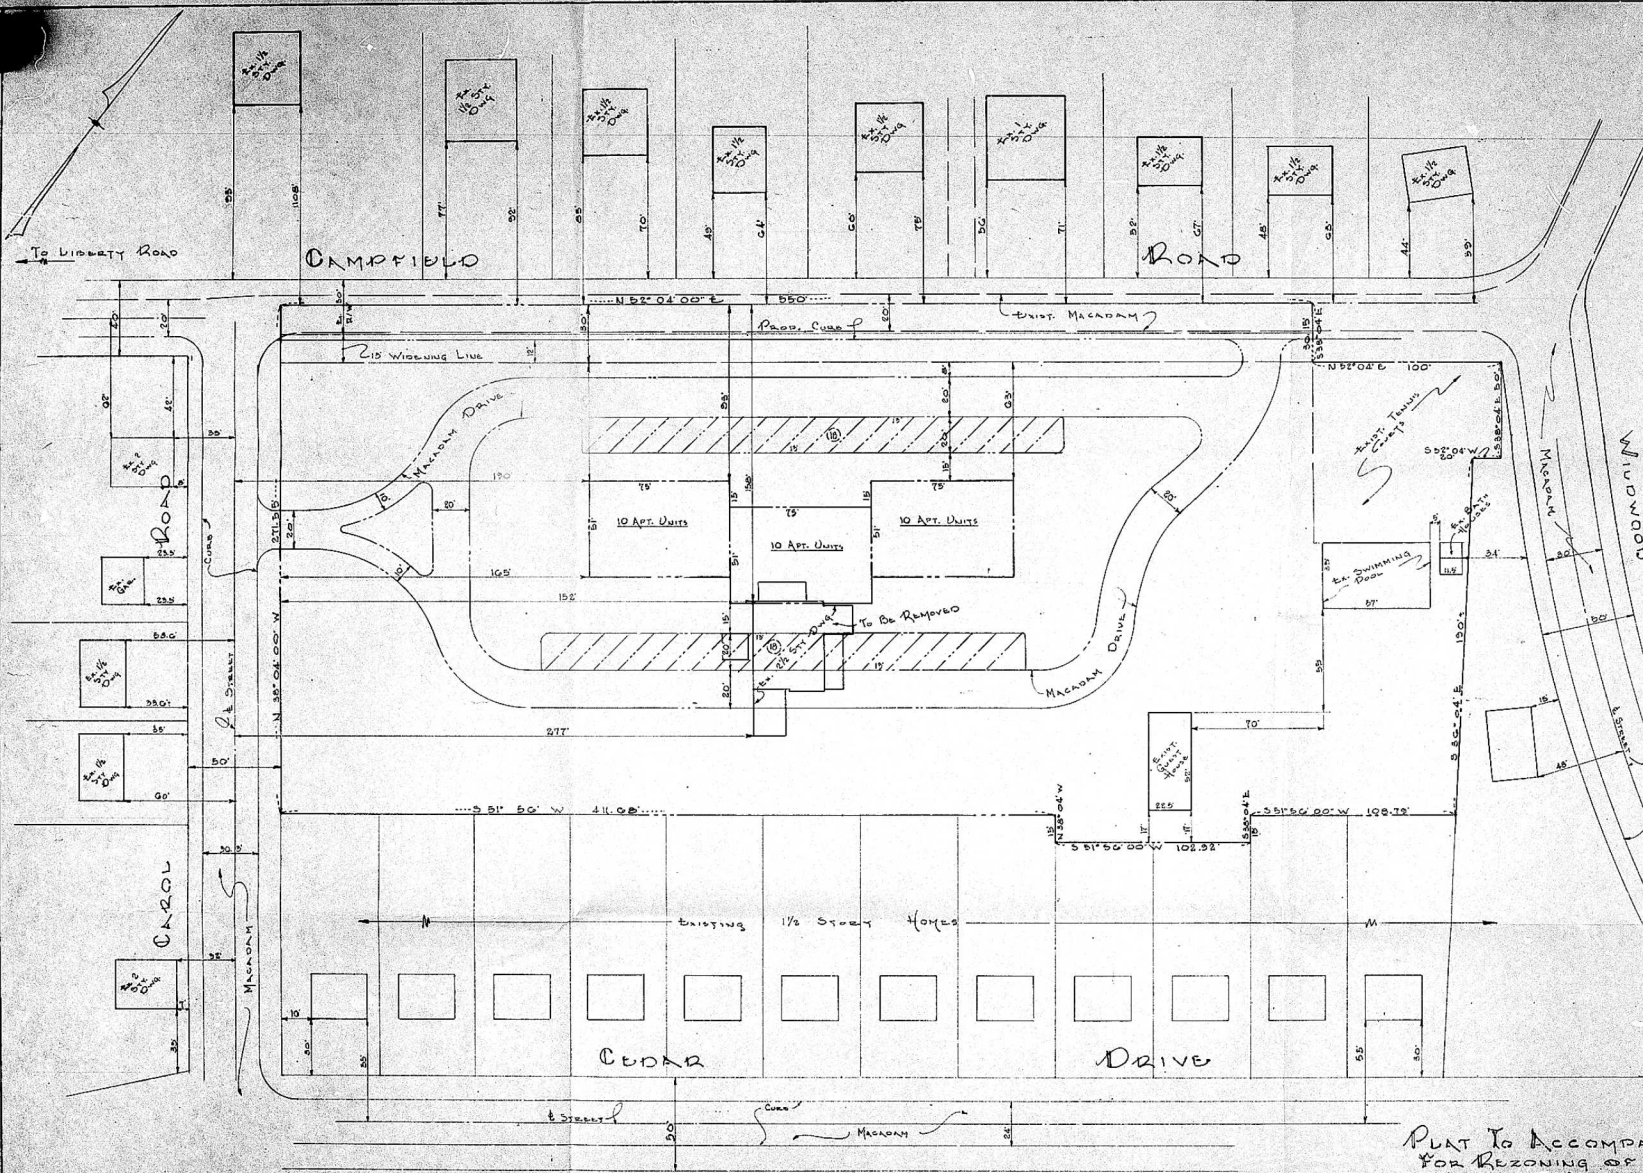

LOCATION PLAN
SCALE: 1"=100'

- GENERAL NOTES
1. PRESENT ZONING OF PROP. "R.O."
 2. PROPOSED ZONING OF PROP. "R.K."
 3. PRESENT USE OF PROP. - RESIDENTIAL DWG.
 4. PROPOSED USE OF PROP. - APARTMENTS
 5. NO. OF APT. UNITS - 50
 6. NO. OF PARKING UNITS (5.00)-56
 7. LOT OR STORIES - 2
 8. AREA OF PROPERTY = 3.35 ACRES

#5007

PLAN TO ACCOMPANY PETITION
FOR REZONING OF PROPERTY
VICINITY
CAMPFIELD AND CAROL ROADS
BLDG. DIST. 3
DOWNSIDE
MAY 10, 1960

DEVELOPER
MR. JOHN DELIS
6 N. CALVERT STREET
BALTIMORE 2, MARYLAND

MATZ, CHILDS & ASSOCIATES
3128 N. CHARLES STREET
BALTIMORE 18, MARYLAND
ALL WORK DRAWN BY CHILDS