

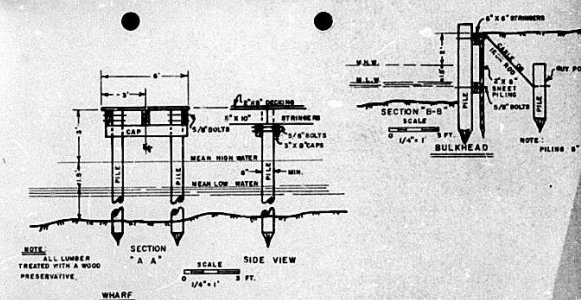


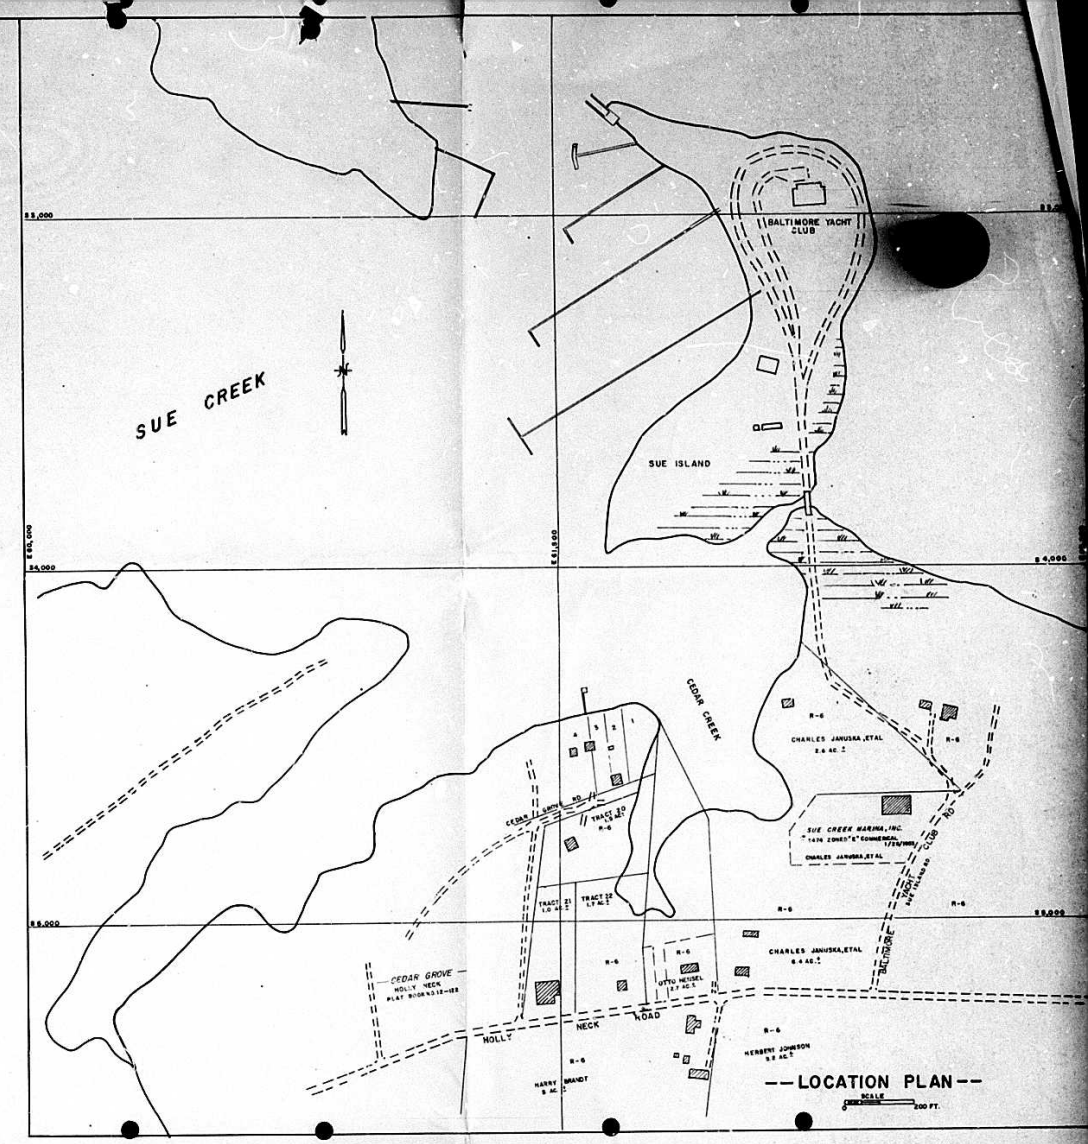

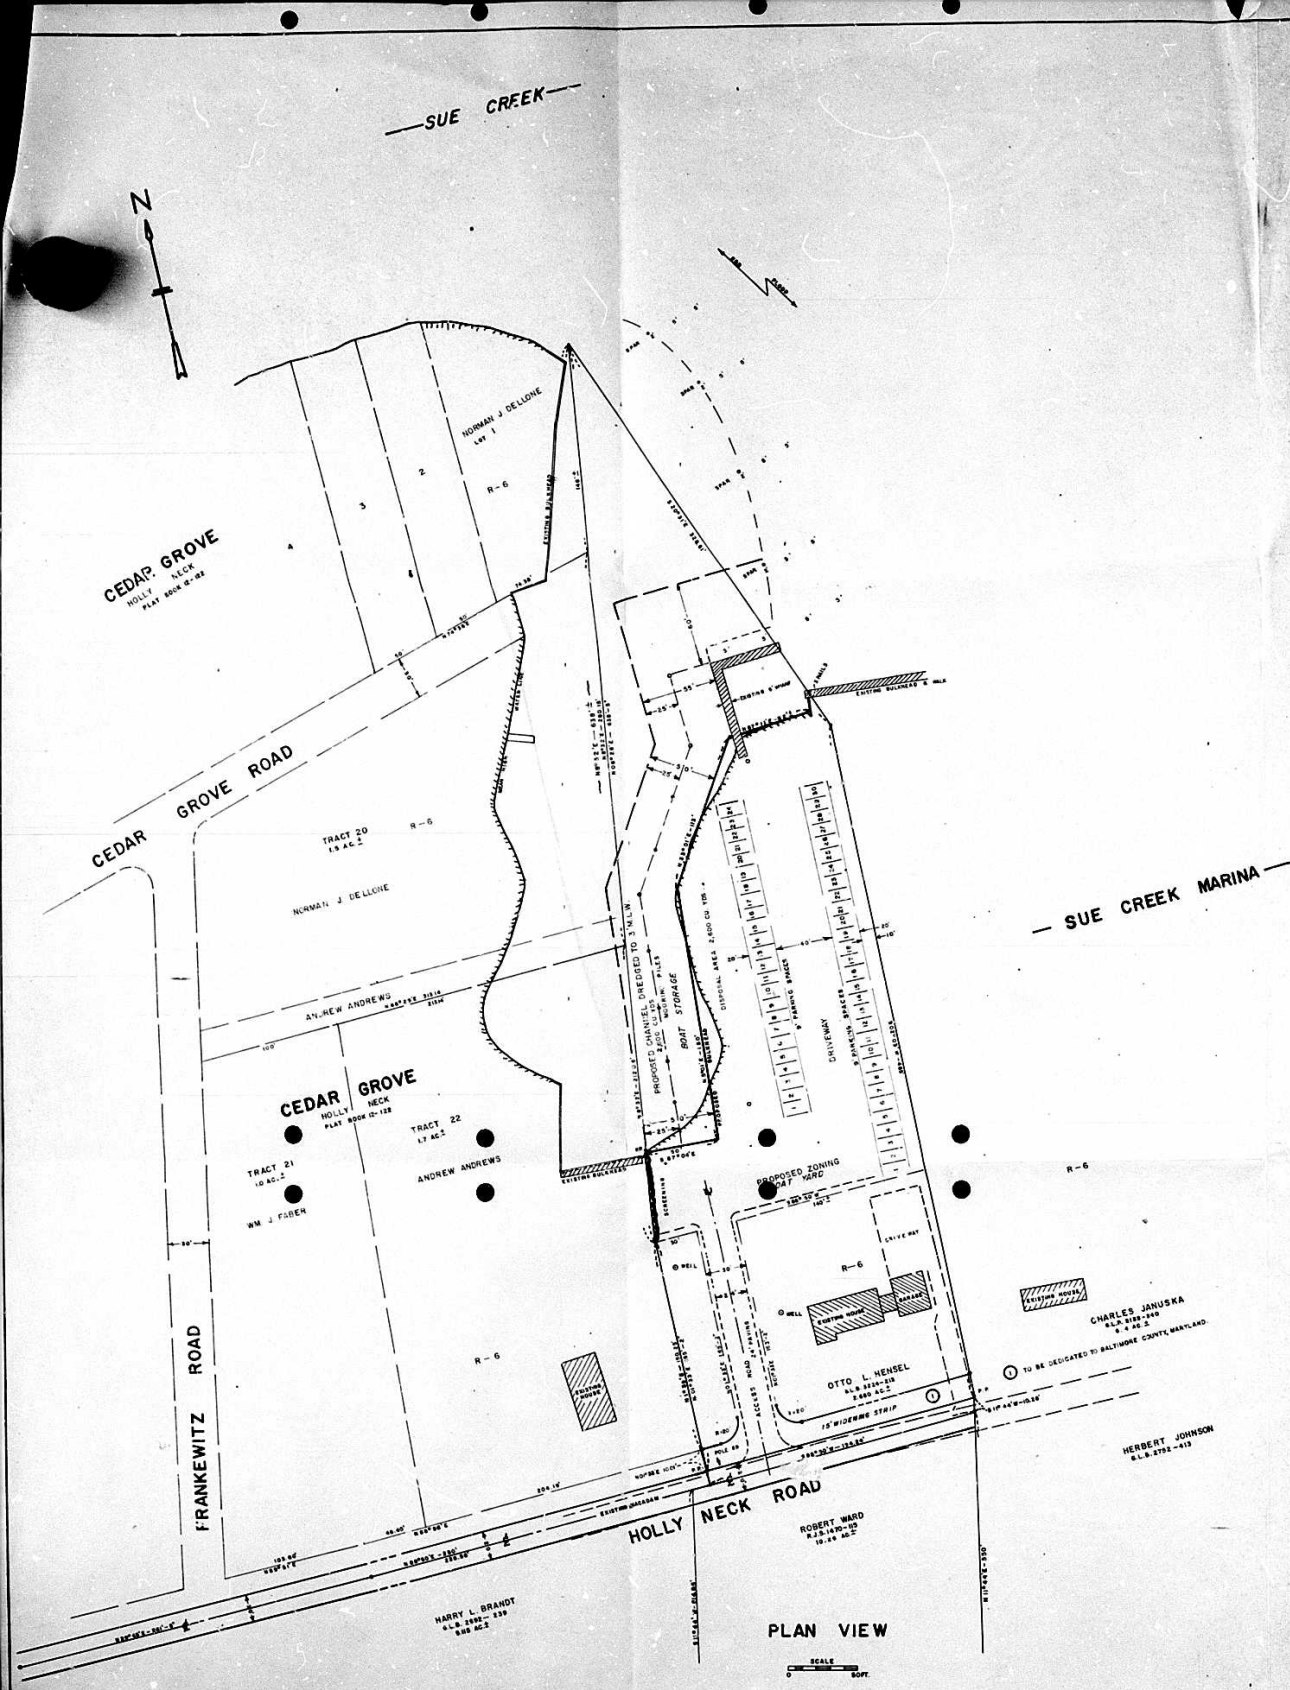

OFFICE OF PLANNING & ZONING  
 APPROVED AS TO STIPULATIONS IN  
 THE ZONING COMMISSION'S ORDER  
 NO. 292X DATED 12/2/64  
 This Approval Pertains To Setbacks,  
 Parking, Screening And Other Restrictions  
 As Specified In The Baltimore County Zoning  
 Code.  
 Date 9/25/64

| HENSEL'S MARINA                                  |                                         |
|--------------------------------------------------|-----------------------------------------|
| HOLLY NECK ROAD                                  | BALTIMORE CO., MARYLAND                 |
| SUE CREEK                                        |                                         |
| BALTIMORE COUNTY, MARYLAND                       | ELECTION DISTRICTED TO PREPARE FOR 1968 |
| OTTO L. HENSEL, (1925-)                          |                                         |
| 240 1/2 HOLLY NECK ROAD                          | BALTIMORE CO., MARYLAND                 |
| PHONE BR 5-5042                                  |                                         |
| JOHN A. DIVER                                    |                                         |
| 11 ST. MICHAEL'S WAY BALTIMORE 12, MARYLAND      |                                         |
| REGISTERED PROFESSIONAL ENGINEER & LAND SURVEYOR |                                         |
| DATE 11/18/1968                                  |                                         |