

[illegible]

X
 # 449
 # 525
 # 1
 # 2-A
 SEC
 X


ZONED R-6

"RIDGEWAY MANOR"
FOR AGED AND CONVALESCENTS

ZONED R-6

ZONED R.G.

ZONED R.G.

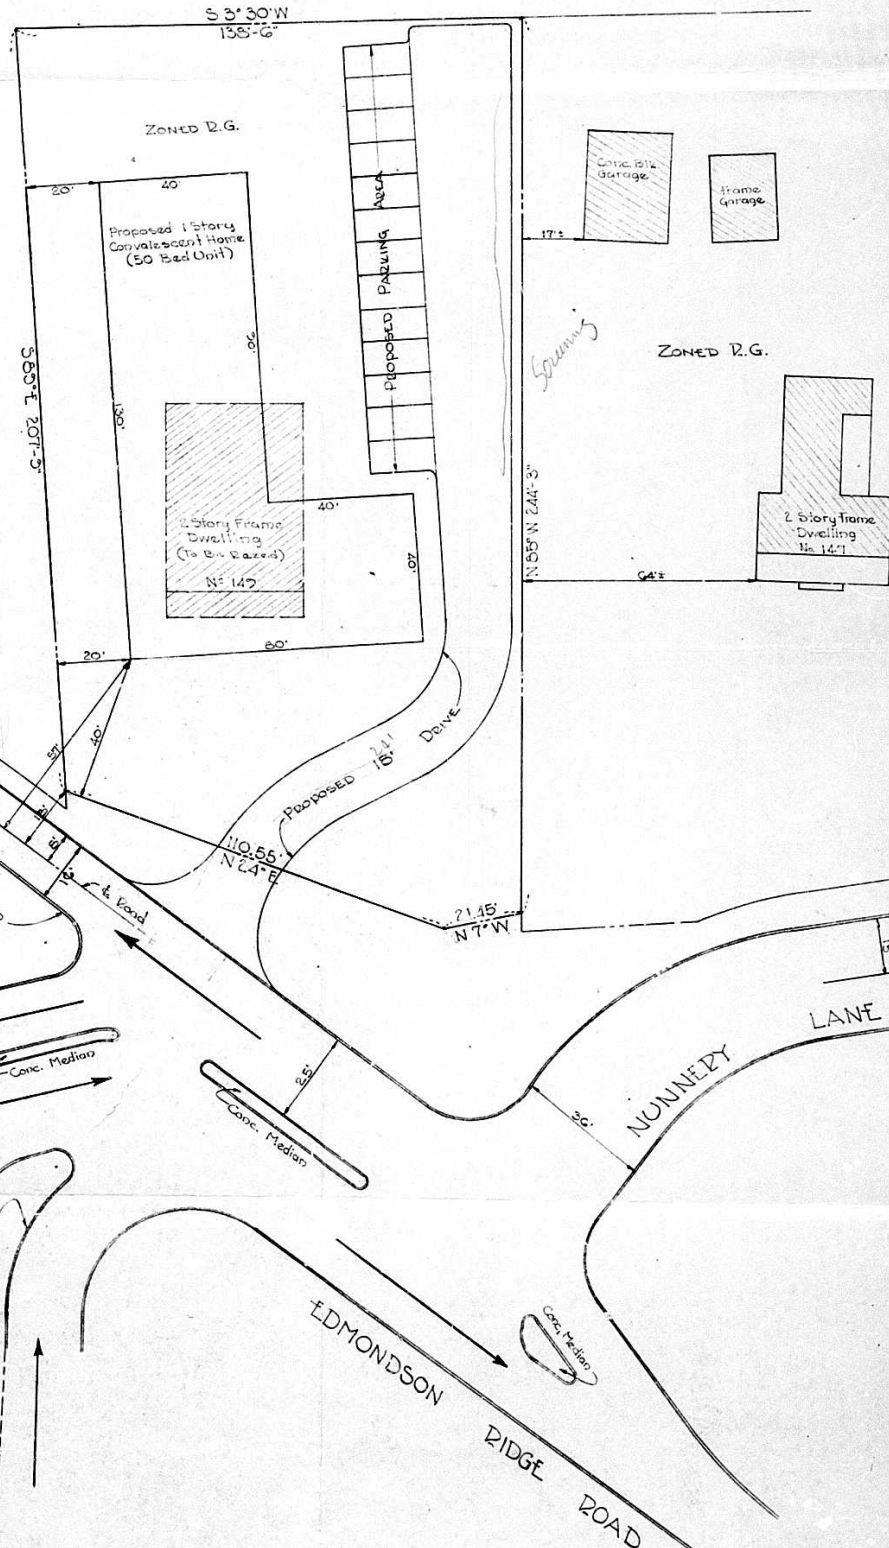

PLAN TO ACCOMPANY
 PETITION FOR SPECIAL EXCEPTION
 N° 147 NUNNERY LANE
 1ST ELECTION DISTRICT
 BALTIMORE COUNTY, MARYLAND
 FEBRUARY 17, 1961 SCALE 1"=20'