


EXISTING USE: VACANT
 PROPOSED USE: GASOLINE SERVICE STATION
 PRESENT ZONING: RA
 PROPOSED ZONING: DL

- NOTES:
12th ELECTION DISTRICT

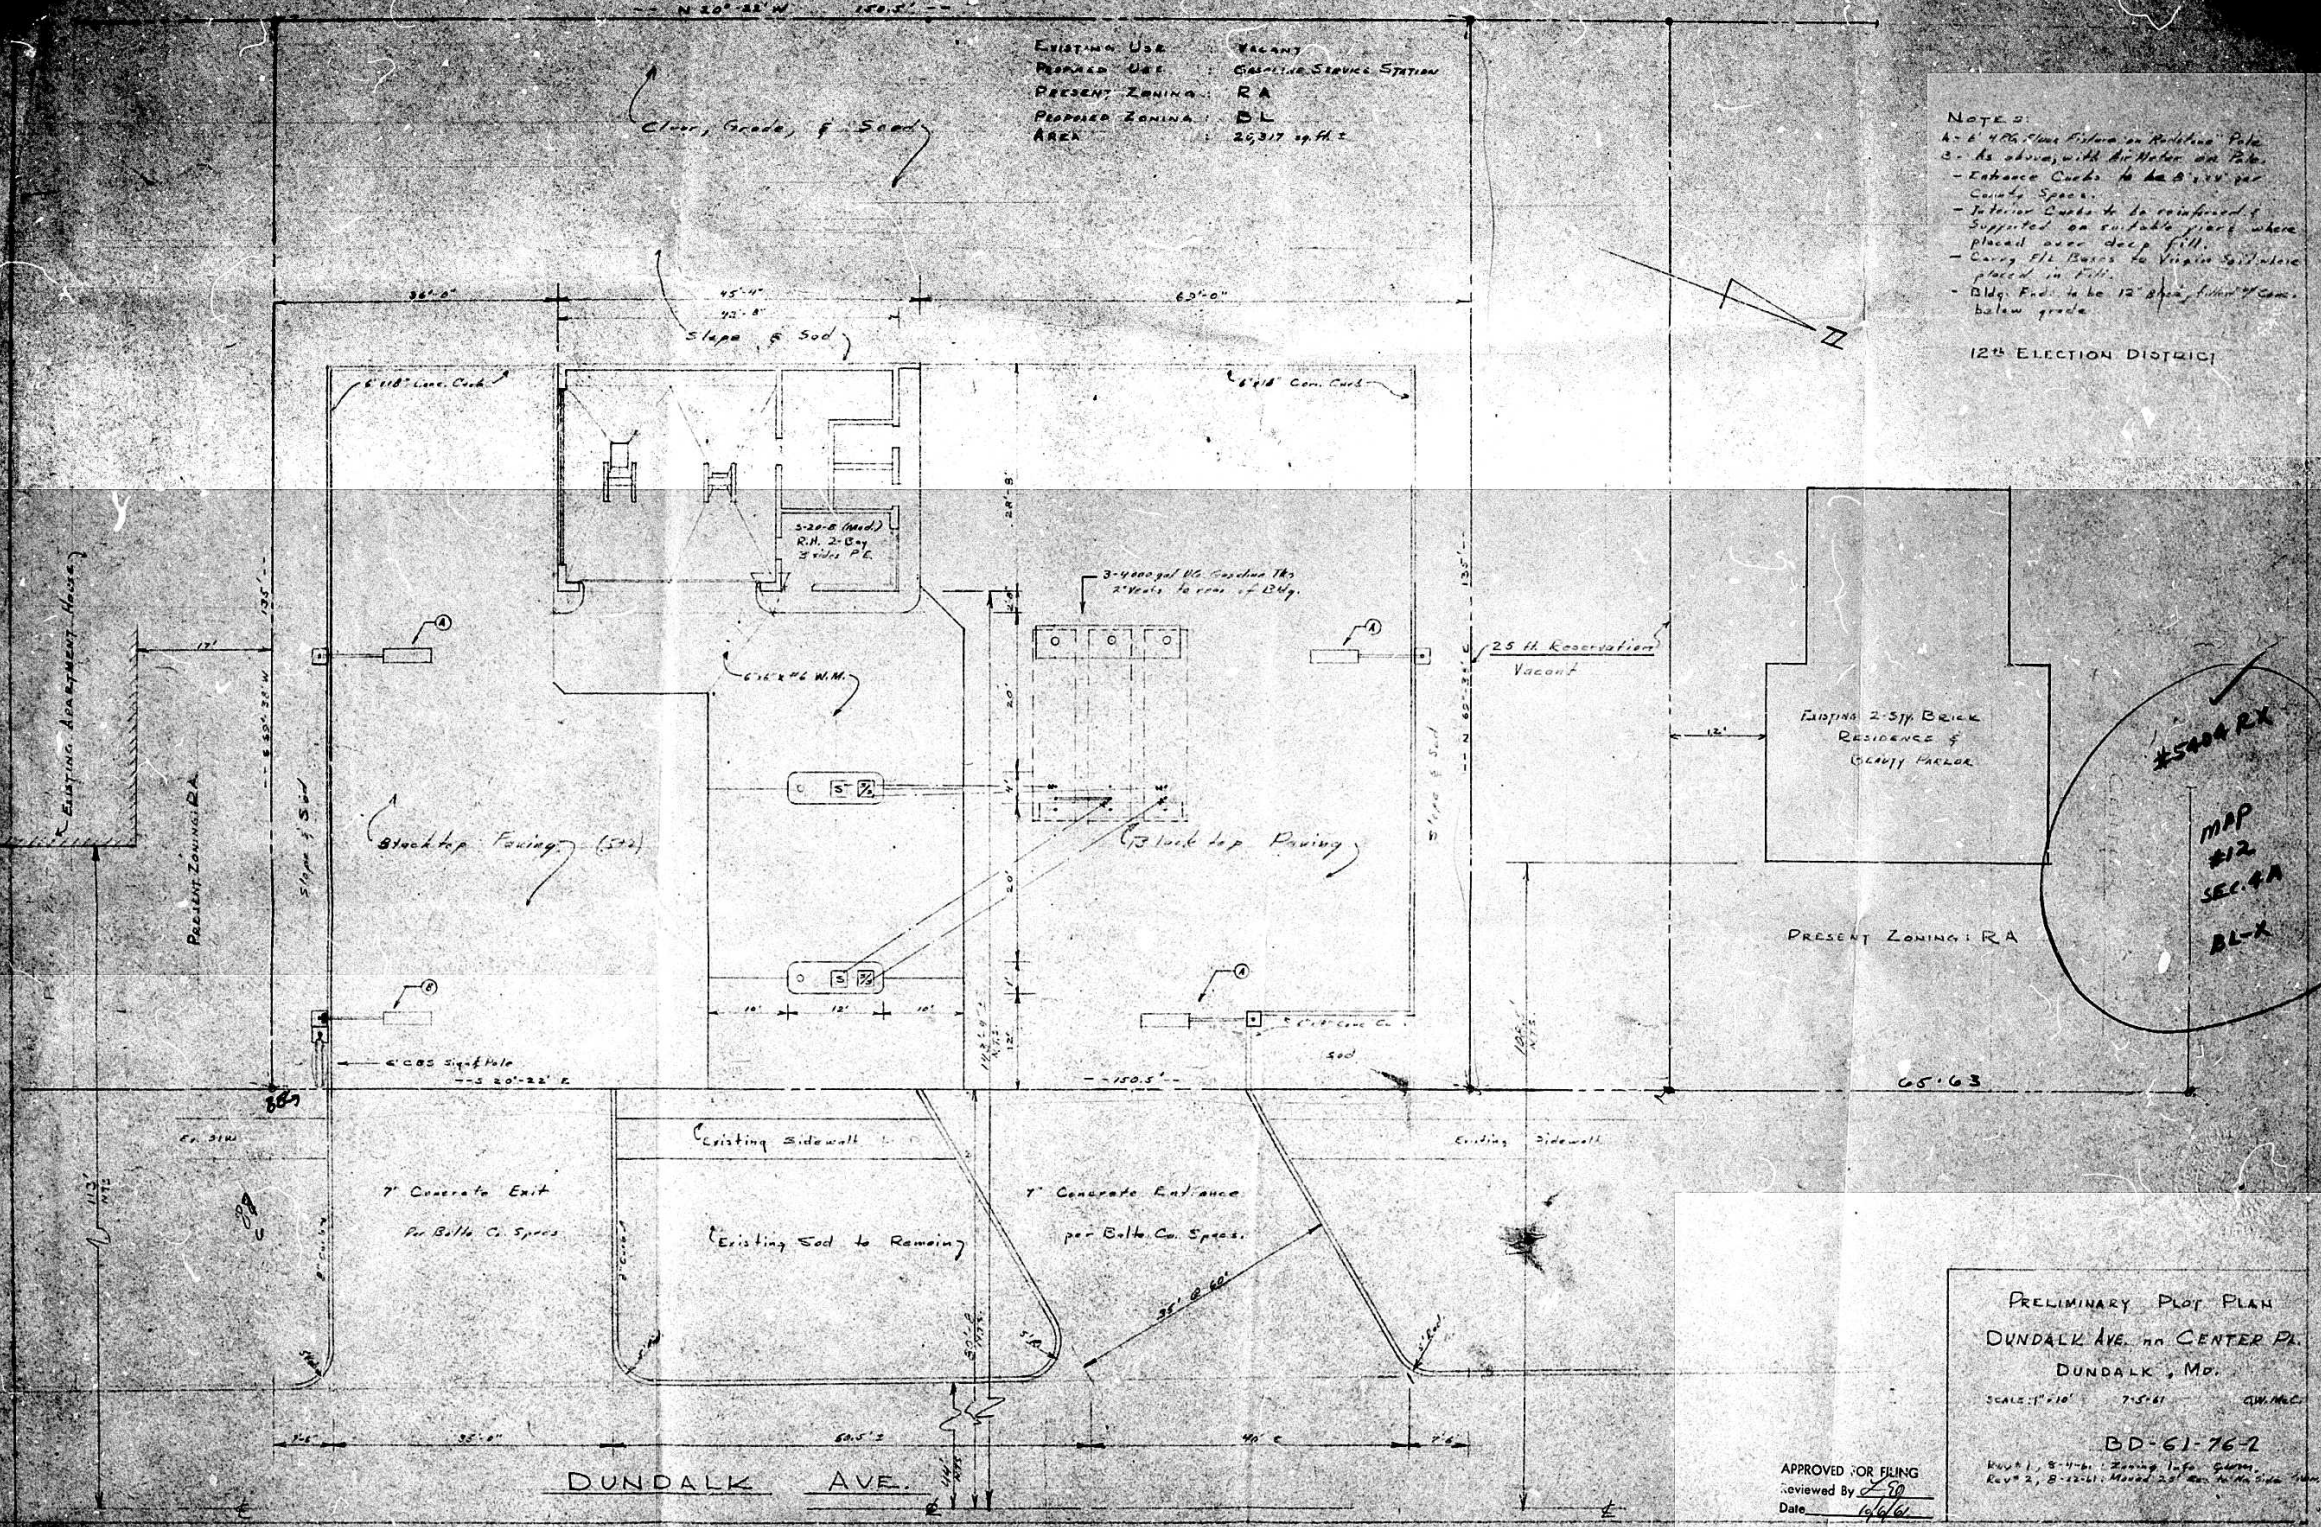

PRELIMINARY PLOT PLAN
 DUNDALK AVE. on CENTER PL.
 DUNDALK, MD.

BD-61-76-2

APPROVED FOR FILING
 reviewed By: [Signature]

