

DEPOSIT TO ACCOUNT NO.		0622	TOTAL AMOUNT \$54.00
QUANTITY	DETACH UPPER SECTION AND RETURN WITH YOUR REMITTANCE		COST
	Petition for Reclassification for Frederick Hamburger, et al		\$50.00
	FBI - Baltimore County, MD - Criminal Division		
	16 APR 2 478 * * * FBI -		\$5.00
3			

IMPORTANT: MAKE CHECKS PAYABLE TO BALTIMORE COUNTY, MARYLAND
MAIL TO DIVISION OF COLLECTION & RECEIPTS, COURT HOUSE, TOWSON 4, MARYLAND
PLEASE RETURN UPPER SECTION OF THIS BILL WITH YOUR REMITTANCE

OFFICE OF PLANNING & ZONING


BY

DATE _____

AREA OF PROPERTY _____
EXISTING USE OF PROPERTY _____
PROPOSED USE OF PROPERTY _____
PRESENT ZONING OF PROPERTY _____
PROPOSED ZONING OF PROPERTY _____
PARKING SPACES REQUIRED _____
PARKING SPACES PROVIDED _____

62,360 SQ. FT
RESIDENTIAL
APARTMENTS
P.6
P.7
24
28

5483

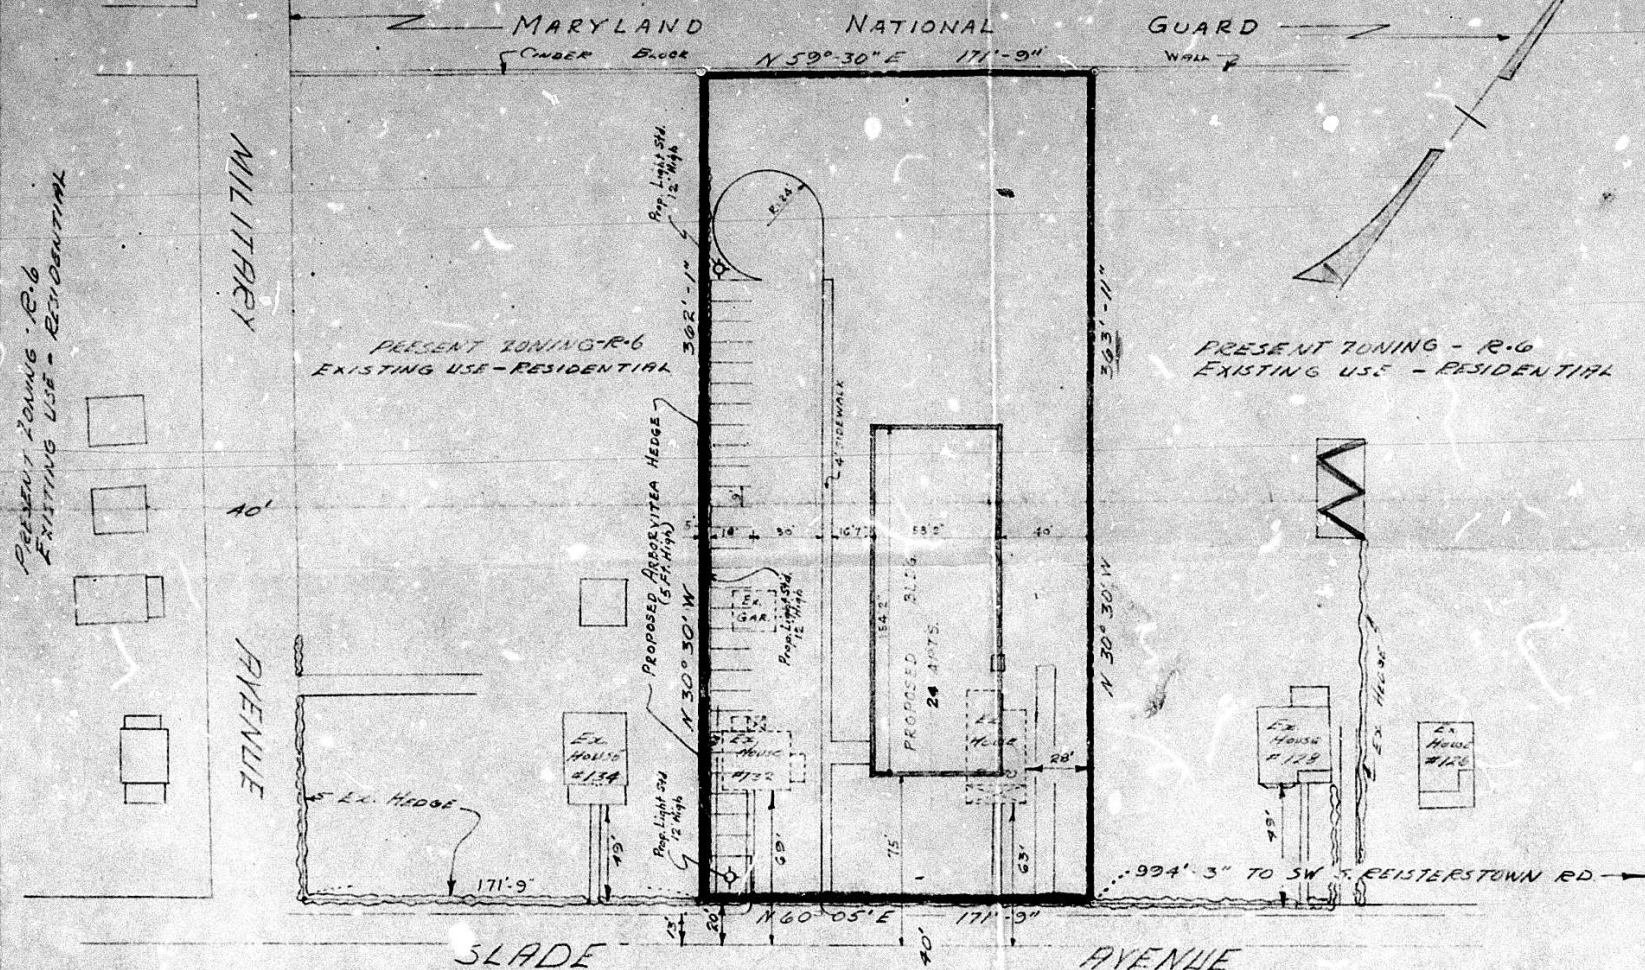

NOTE:
Bearing and distances shown hereon are compiled
from deeds and do not constitute a field survey.

George William Stephens, Jr.,
and Associates, Inc.
Engineers
6 McCurdy Avenue,
Towson, 4, Maryland

APPROVED FOR FILING

Reviewed By LEO

Date 12/20/61

BALTO. CO. MD
SCALE: 1" = 50'

ELECT. DIST. NO. 3
NOVEMBER 22, 1961
REV. DEC. 11, 1961.

$$\begin{array}{r} 171 \\ 171 \\ \hline 342 \end{array}$$
