


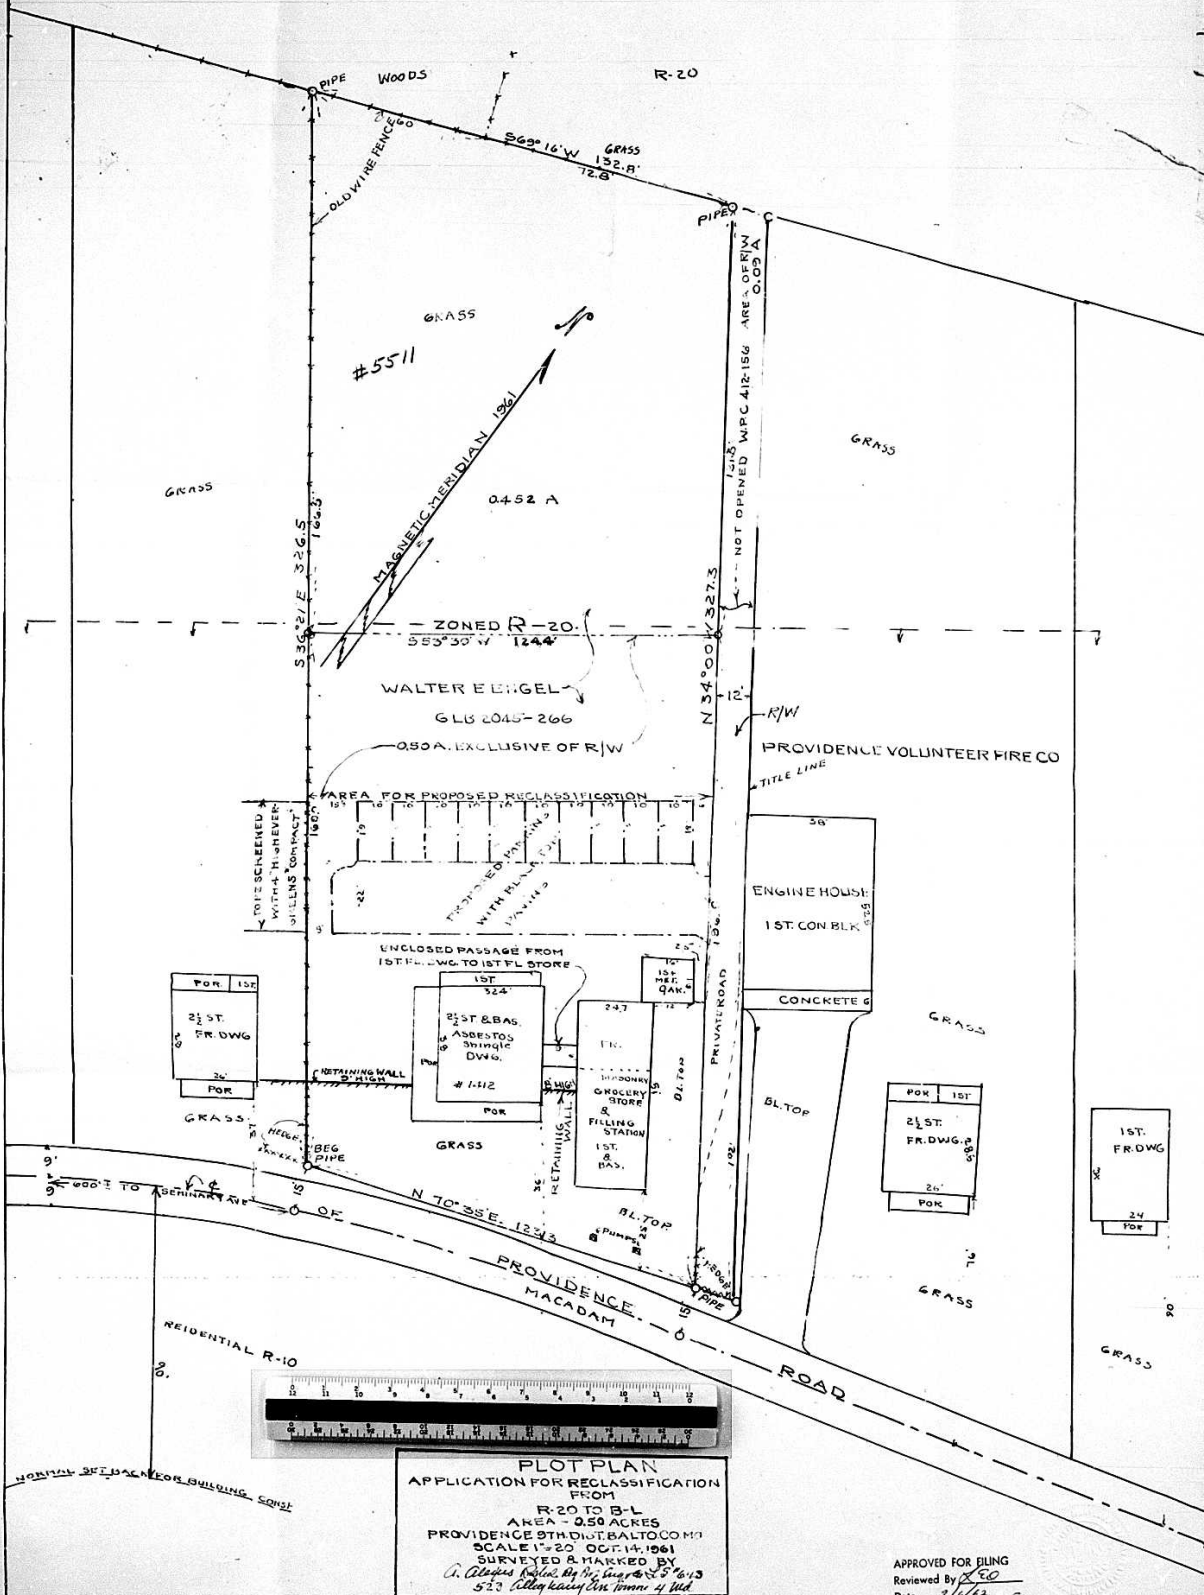

PLOT PLAN
 APPLICATION FOR RECLASSIFICATION
 FROM
 R-20 TO B-L
 AREA - 0.50 ACRES
 PROVIDENCE THONTALTO COM
 SCALE 1"=20' OCT. 14, 1961
 SURVEYED & MARKED BY
 C. A. [illegible]
 522 [illegible]

APPROVED FOR FILING
 Reviewed By [illegible]
 Date 2/6/62

NOTE - ALL STRUCTURES SHOWN ARE EXISTING