


15th _____ #85512
 District: _____ Date of Posting: 3-15-62
 Posted for: Investigation by motel
 Petitioner: Decker Motel, Inc.
 Location of property: Corner of Pulaski Highway & Ronsdale
Avenue, etc. in West
 Location of Signs: Both signs southwest corner of Pulaski
Highway & near Ronsdale Avenue
 Remarks: _____
 Posted by: Larry R. Hummel Date of return: 3-16-62

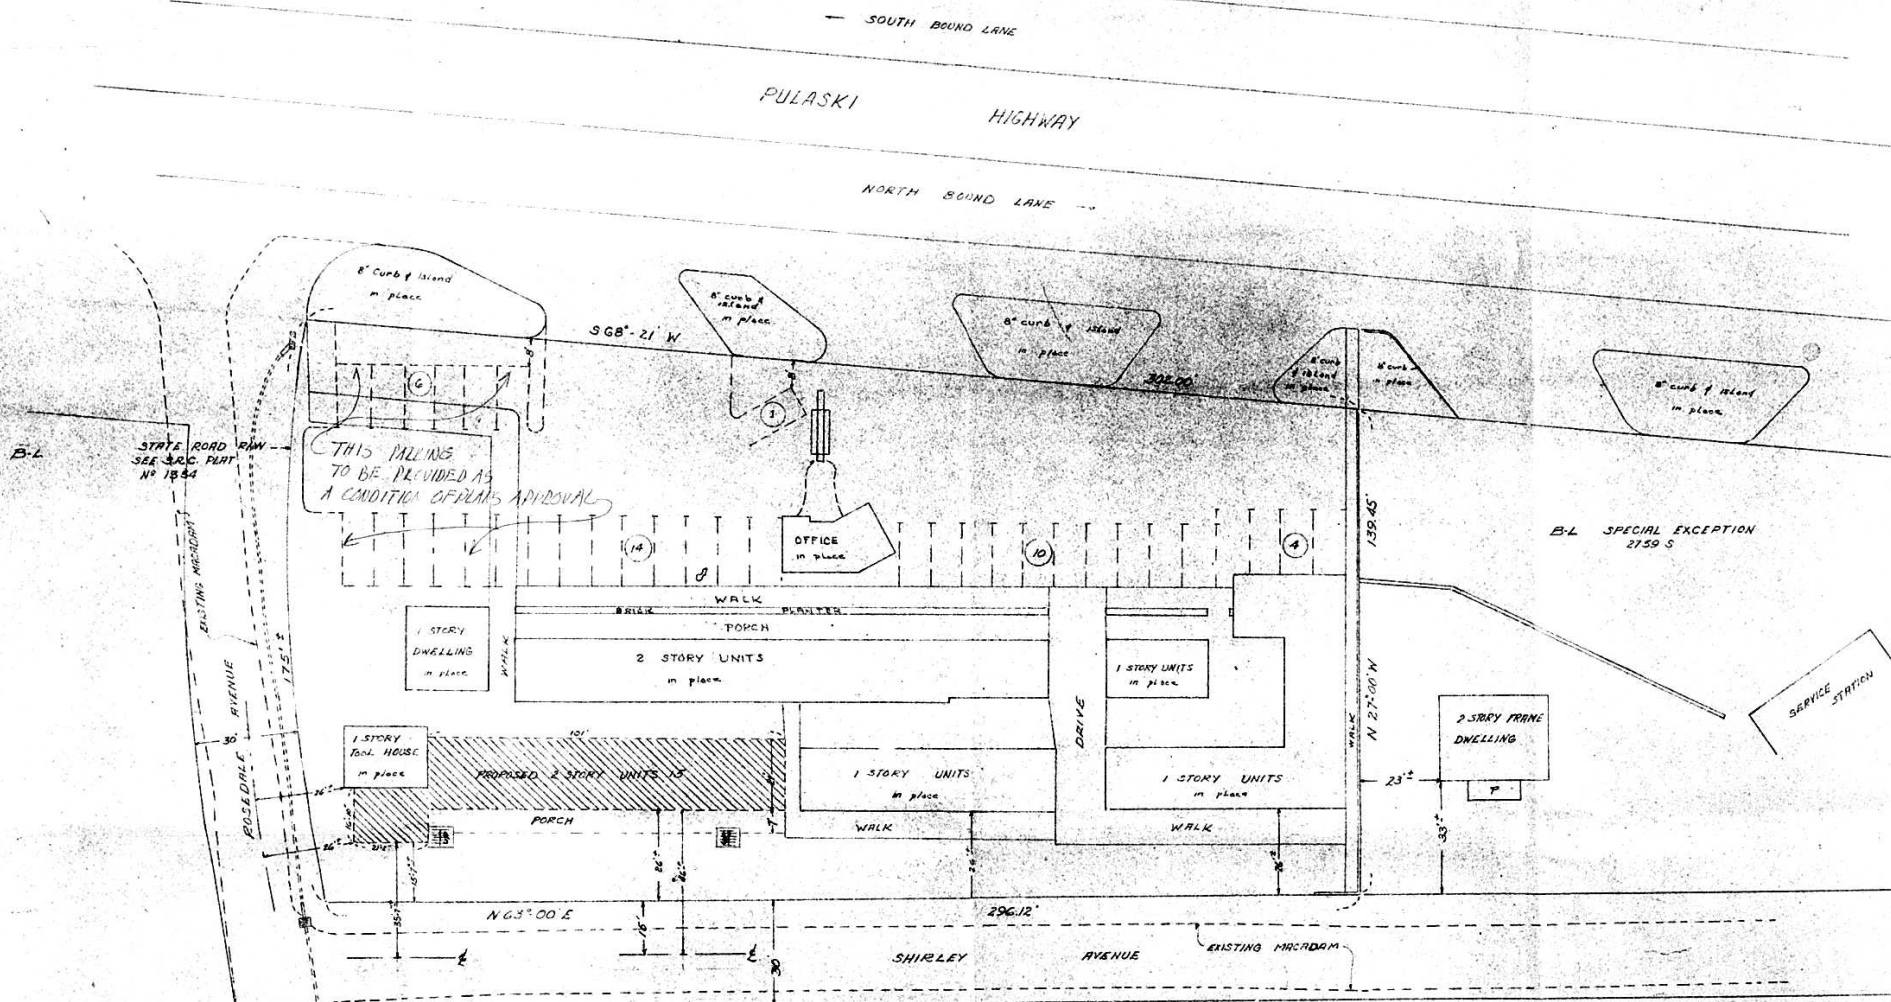

PLANS APPROVED
OFFICE OF PLANNING & ZONING
BY *J. J. J. J.*
DATE *5 M. 1962*

13TH ELECTION DISTRICT OF BALTIMORE COUNTY, MD.
PRESENT ZONING - R-10
APPROVED ZONING - B-L SPECIAL EXCEPTION FOR MOTEL
PRESENT USE - MOTEL
AREA - 1.05 ACRES ±

PARKING DATA
48 PARKING SPACES REQUIRED
36 PARKING SPACES SHOWN
PARKING SPACES 3' X 15'
VARIANCE FOR 12 PARKING SPACES

45522V



William M. Maynard

WILLIAM M. MAYNARD
COUNTY SURVEYOR
CIVIL ENGINEER & LAND SURVEYOR
COURT HOUSE TOWNSHIP 4, MD.
SCALE 1" = 20' JANUARY 19, 1962